


PUBLIC FOOTPATH

94 SOUTH HILL PARK

SOUTH HILL PARK

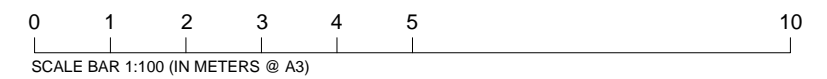

general notes

THIS DRAWING IS COPYRIGHT OF STUDIO MARK RUTHVEN. THIS DRAWING MUST BE READ IN CONJUNCTION WITH THE DESIGNER'S RISK ASSESSMENT, SPECIFICATION AND ALL OTHER RELEVANT DOCUMENTATION AND DRAWINGS. STUDIO MARK RUTHVEN ACCEPT NO LIABILITY FOR ANY EXPENSE, LOSS OR DAMAGE OF WHATSOEVER NATURE AND HOWEVER ARISING FROM ANY VARIATION MADE TO THIS DRAWING OR IN THE EXECUTION OF THE WORK TO WHICH IT RELATES WHICH HAS NOT BEEN REFERRED TO THEM AND THEIR APPROVAL OBTAINED.

FOR THE PURPOSE OF CONSTRUCTION DO NOT SCALE FROM THIS DRAWING OR THE COMPUTER DIGITAL DATA, ONLY FIGURED DIMENSIONS ARE TO BE USED.

IF IN DOUBT ASK.

purpose of issue

PLANNING

notes

CLIFTON INTERIORS LTD
 168 Regents Park Road
 Primrose Hill, London NW1 8XN
 t : 020 7586 5533
 f : 020 7586 1987
 e : info@cliftoninteriors.com
 www.cliftoninteriors.com

A PLANNING APPLICATION. 20/09/19 PW / MR

rev	notes	date	by	checked
	* for construction do not scale from this drawing. * check all dimensions on site.			

project name
**94 SOUTH HILL PARK
 LONDON NW3 2SN**

drawing title
 PROPOSED
 SITE
 PLAN

scale 1:100 @ A3
 date 27.08.19

drawn by .
 checked .

**StudioMarkRuthven
 architecture**

92 Prince of Wales Road, London, NW5 3NE
 11 & 13 Patwell Street, Bruton, BA10 0EQ
 T 020 7485 0050

project ref.	drawing no.	revision
SHP	SHP-P-002	A