


1 PROPOSED SECTION X1-X1  
SCALE 1:50

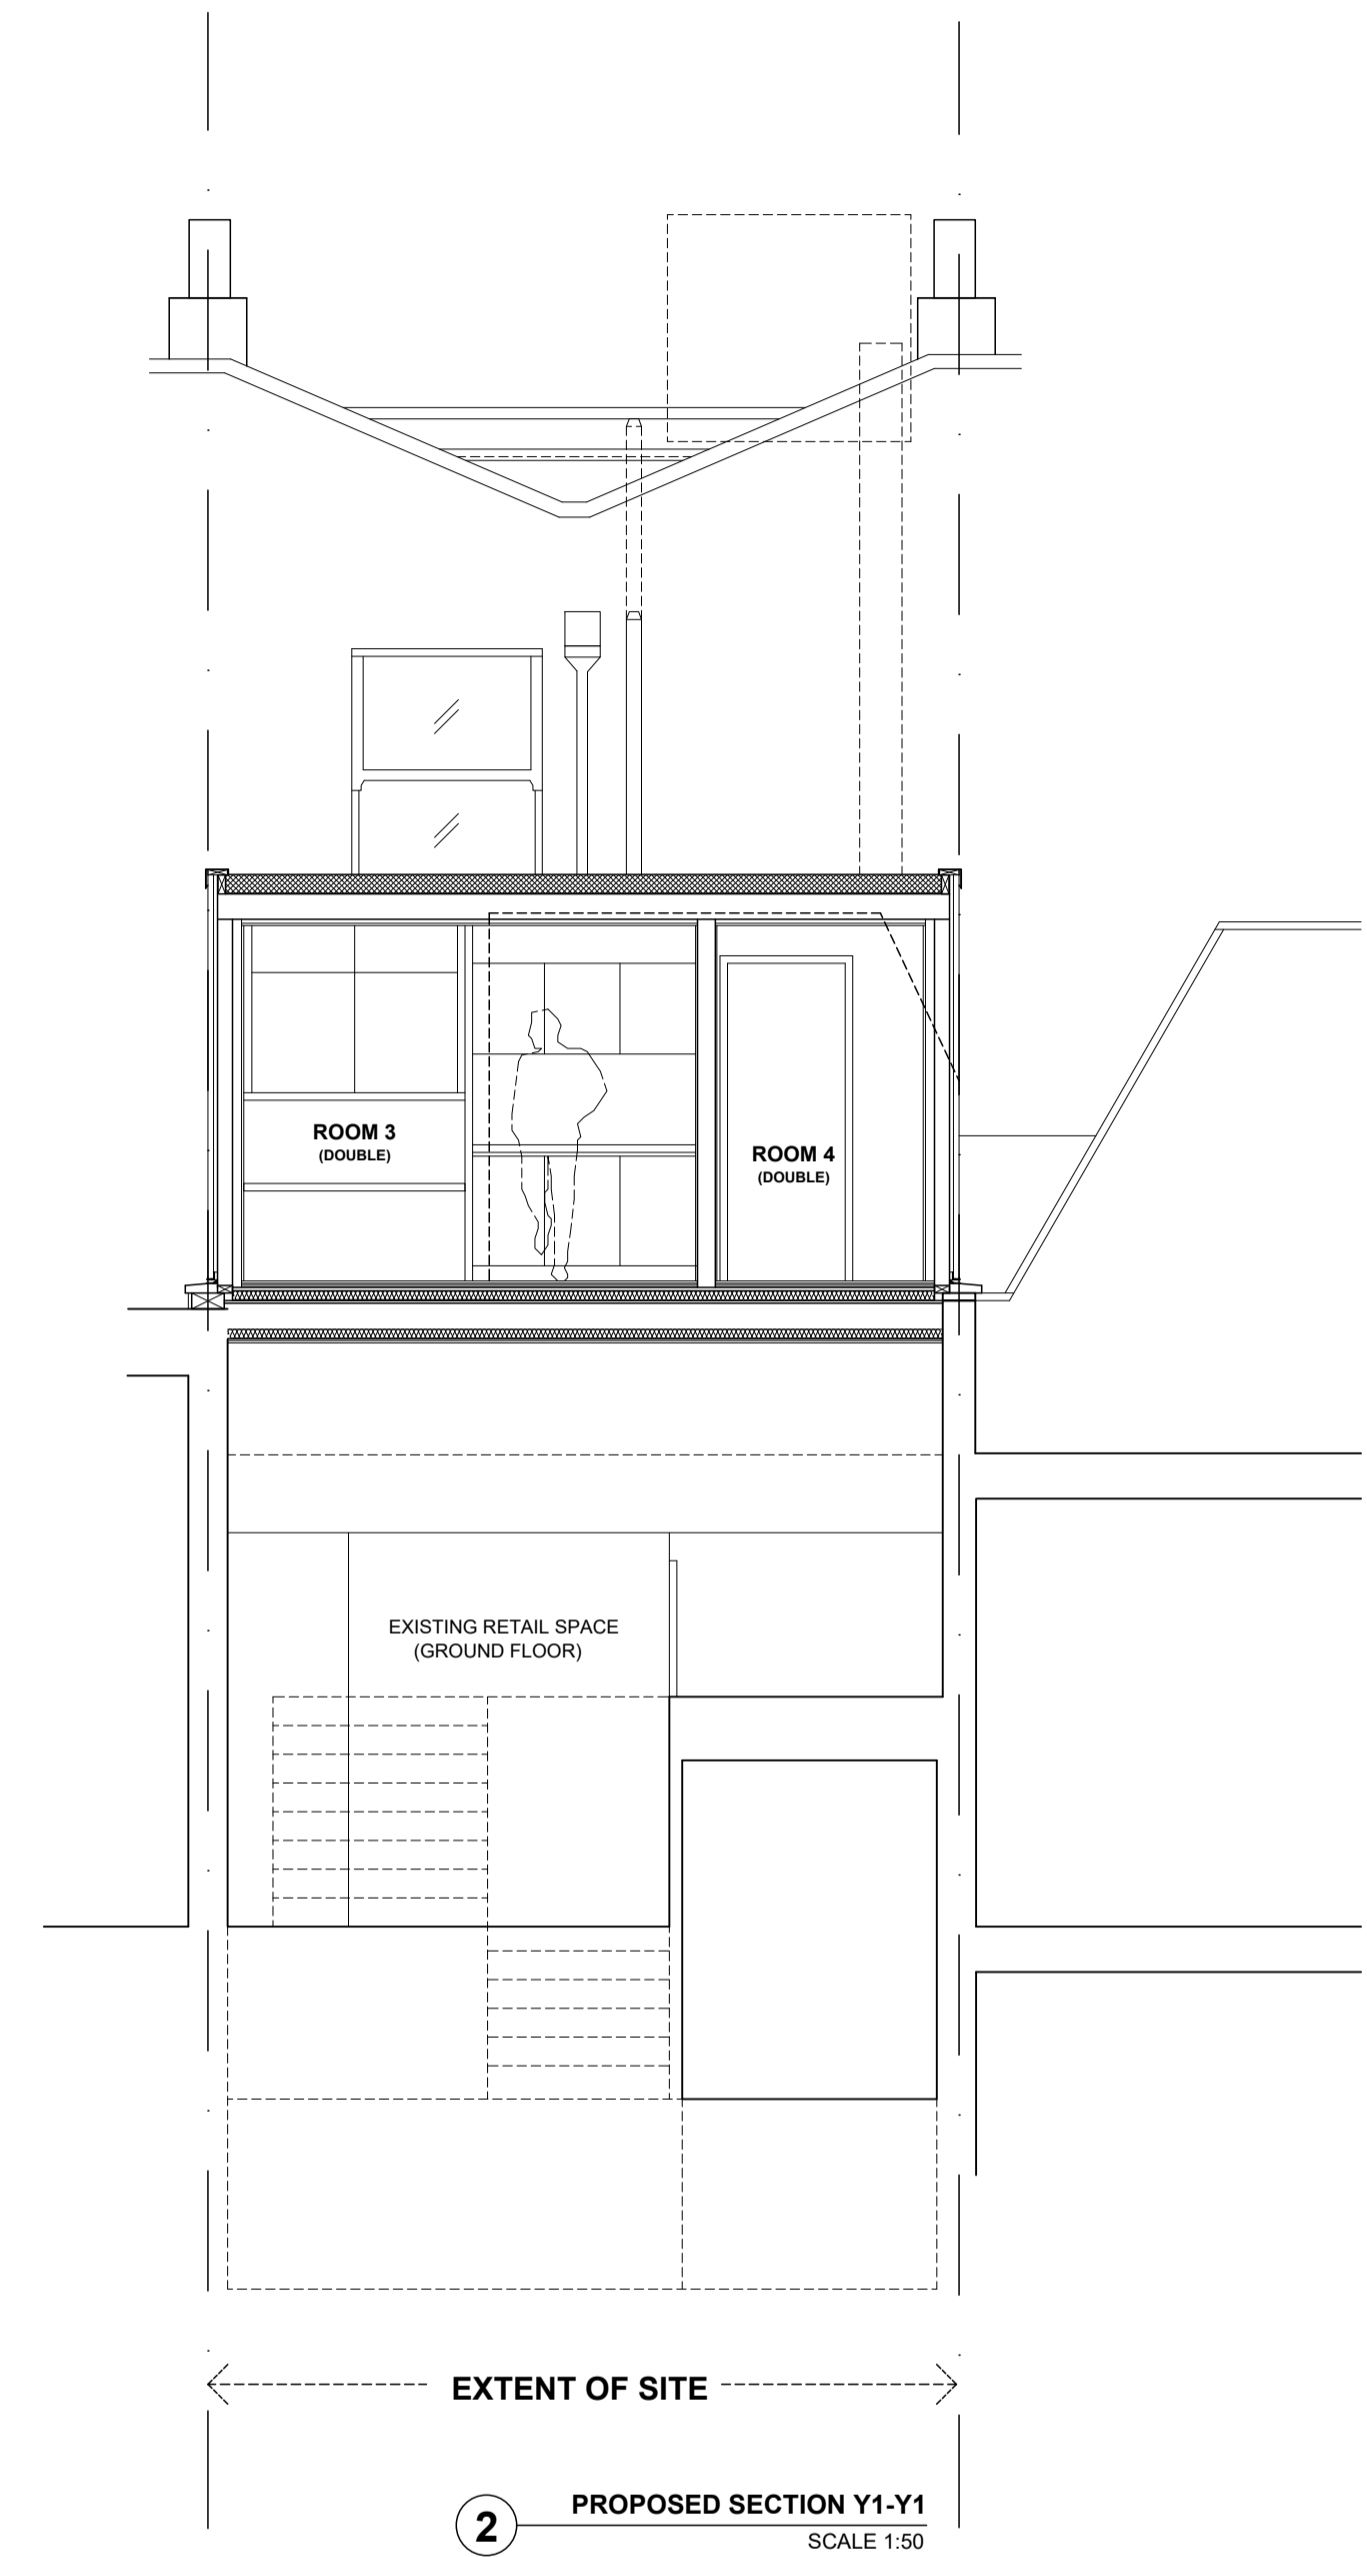

2 PROPOSED SECTION Y1-Y1  
SCALE 1:50

- General Notes:
1. Please do not scale from this drawing.
  2. All dimensions to be checked on site by the contractor.
  3. All references to drawings refer to current revision of that drawing.
  4. Structural services information shown is indicative only. Refer to consultants drawings for details and setting out.
  5. All work and materials to be in accordance with current applicable statutory legislation and to comply with all relevant codes of practice and British standards.
  6. Please report all drawing errors and omissions to the architect.

