


THIS DRAWING HAS BEEN PRODUCED FROM EXISTING AND PROPOSED DRAWINGS SUPPLIED BY THE CLIENT INDICATING THE POSITIONS OF THE EMERGENCY LIGHTING AND FIRE DETECTION SYSTEM.

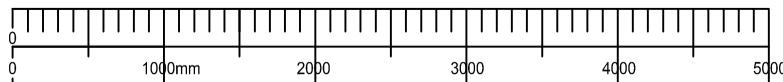

Thomas Moss

Architectural Design and Surveying Services
Summit House, Horsecroft Road, The Pinnacles, Harlow, Essex. CM19 5BN
Tel: 07702 477199
E-Mail: tmoss@pentbrook.co.uk

Client: LABTECH INVESTMENTS LTD

Project:
SELKIRK HOUSE
166 HIGH HOLBORN
LONDON

Drawing Title:
LICENSING DRAWING
BASEMENT LAYOUT

Drawing No: 251/19/01
Scale: 1:100@A1 & 1:200@A3
Date: 3.9.2019
Drawn By: TAM

Revision:

Drawing not to be scaled. Dimensions indicated must be checked on site before manufacture by contractor, any discrepancy should be reported immediately.