

NEW OXFORD STREET

MUSEUM STREET

WEST CENTRAL STREET



Green line denotes the extent of the premises


Blue line denotes area to be used for the performance of a play.

Red line denotes area to be used for the sale of alcohol, including regulated entertainment and late night refreshments.

The position of fire safety equipment as shown on the plan or such position as agreed from time to time in consultation with the fire authority.

[illegible]

THIS DRAWING HAS BEEN PRODUCED FROM EXISTING
AND PROPOSED DRAWINGS SUPPLIED BY THE CLIENT
INDICATING THE POSITIONS OF THE EMERGENCY LIGHTING
AND FIRE DETECTION SYSTEM.

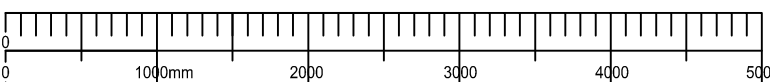

SCALE BAR

Thomas Moss

Architectural Design and Surveying Services

Summit House, Horsecroft Road, The Pinnacles, Harlow, Essex. C
Tel: 07702 477199
E-Mail: tmoss@pembrook.co.uk

Client:
LABTECH INVESTMENTS LTD

Project:
SELKIRK HOUSE
166 HIGH HOLBORN
LONDON

Drawing Title:

LICENSING DRAWING
MEZZANINE FLOOR LAYOUT

Drawing No: 251/19/03
Scale: 1:100@A1 & 1:200@A3
Date: 3.9.2019
Drawn By: TAM

Revision: _____

Drawing not to be scaled. Dimensions indicated must be checked on site before manufacture by contractor, any discrepancy should be reported immediately.