




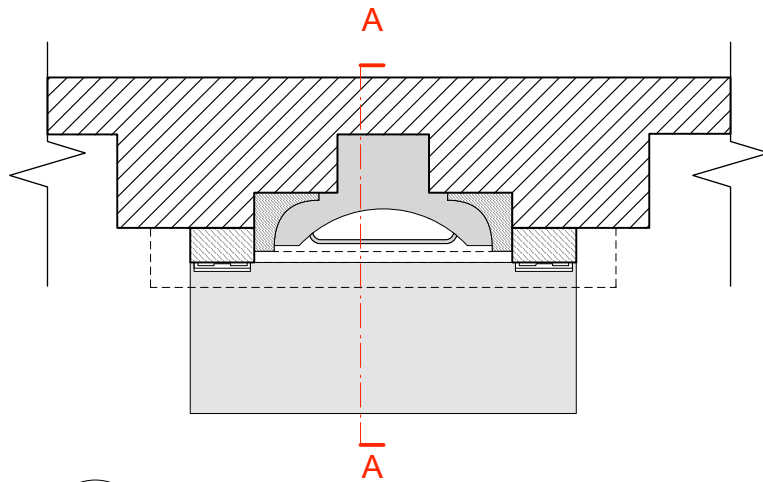

1
505
Fireplace Plan
Scale: 1:20

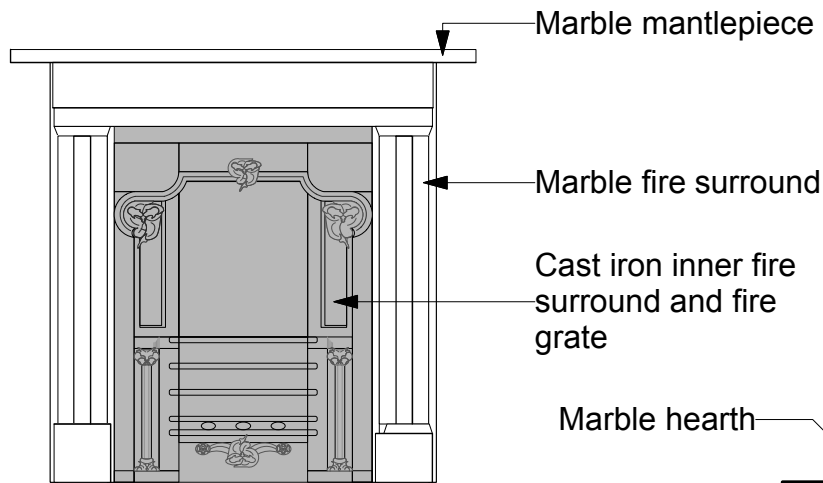

2
505
Fireplace Elevation
Scale: 1:20

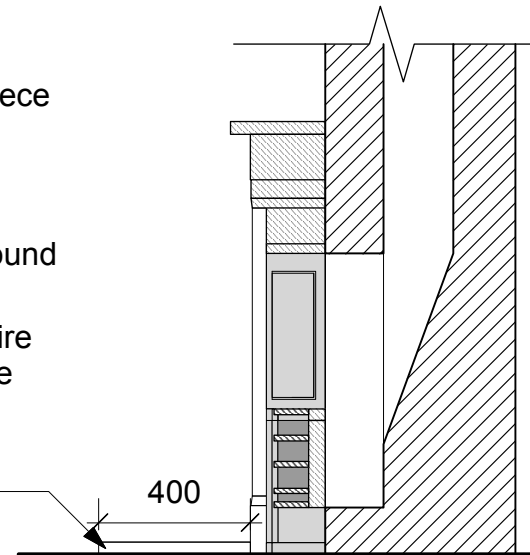

3
505
Section A
Scale: 1:20

SCALE
0

1m

2m

Drawn by:
AP

Revision:

301-505

Rev:
Date: 22.08.19
Scale: 1:20 @ A4

PURPOSE OF ISSUE

Preliminary ☐
Planning ☒
Tender ☐
Construction ☐

Fireplace Plan, Elevation & Section

Flat 4, 84 Albert Street
London NW1 7NR

norton ellis architects
42 Colebrooke Row
London N1 8AF
Tel: 020 7226 2004
www.nortonellis.co.uk
mail@nortonellis.co.uk

nea