


NOTES

DO NOT SCALE FROM THIS DRAWING

PLANNING

NOTE:

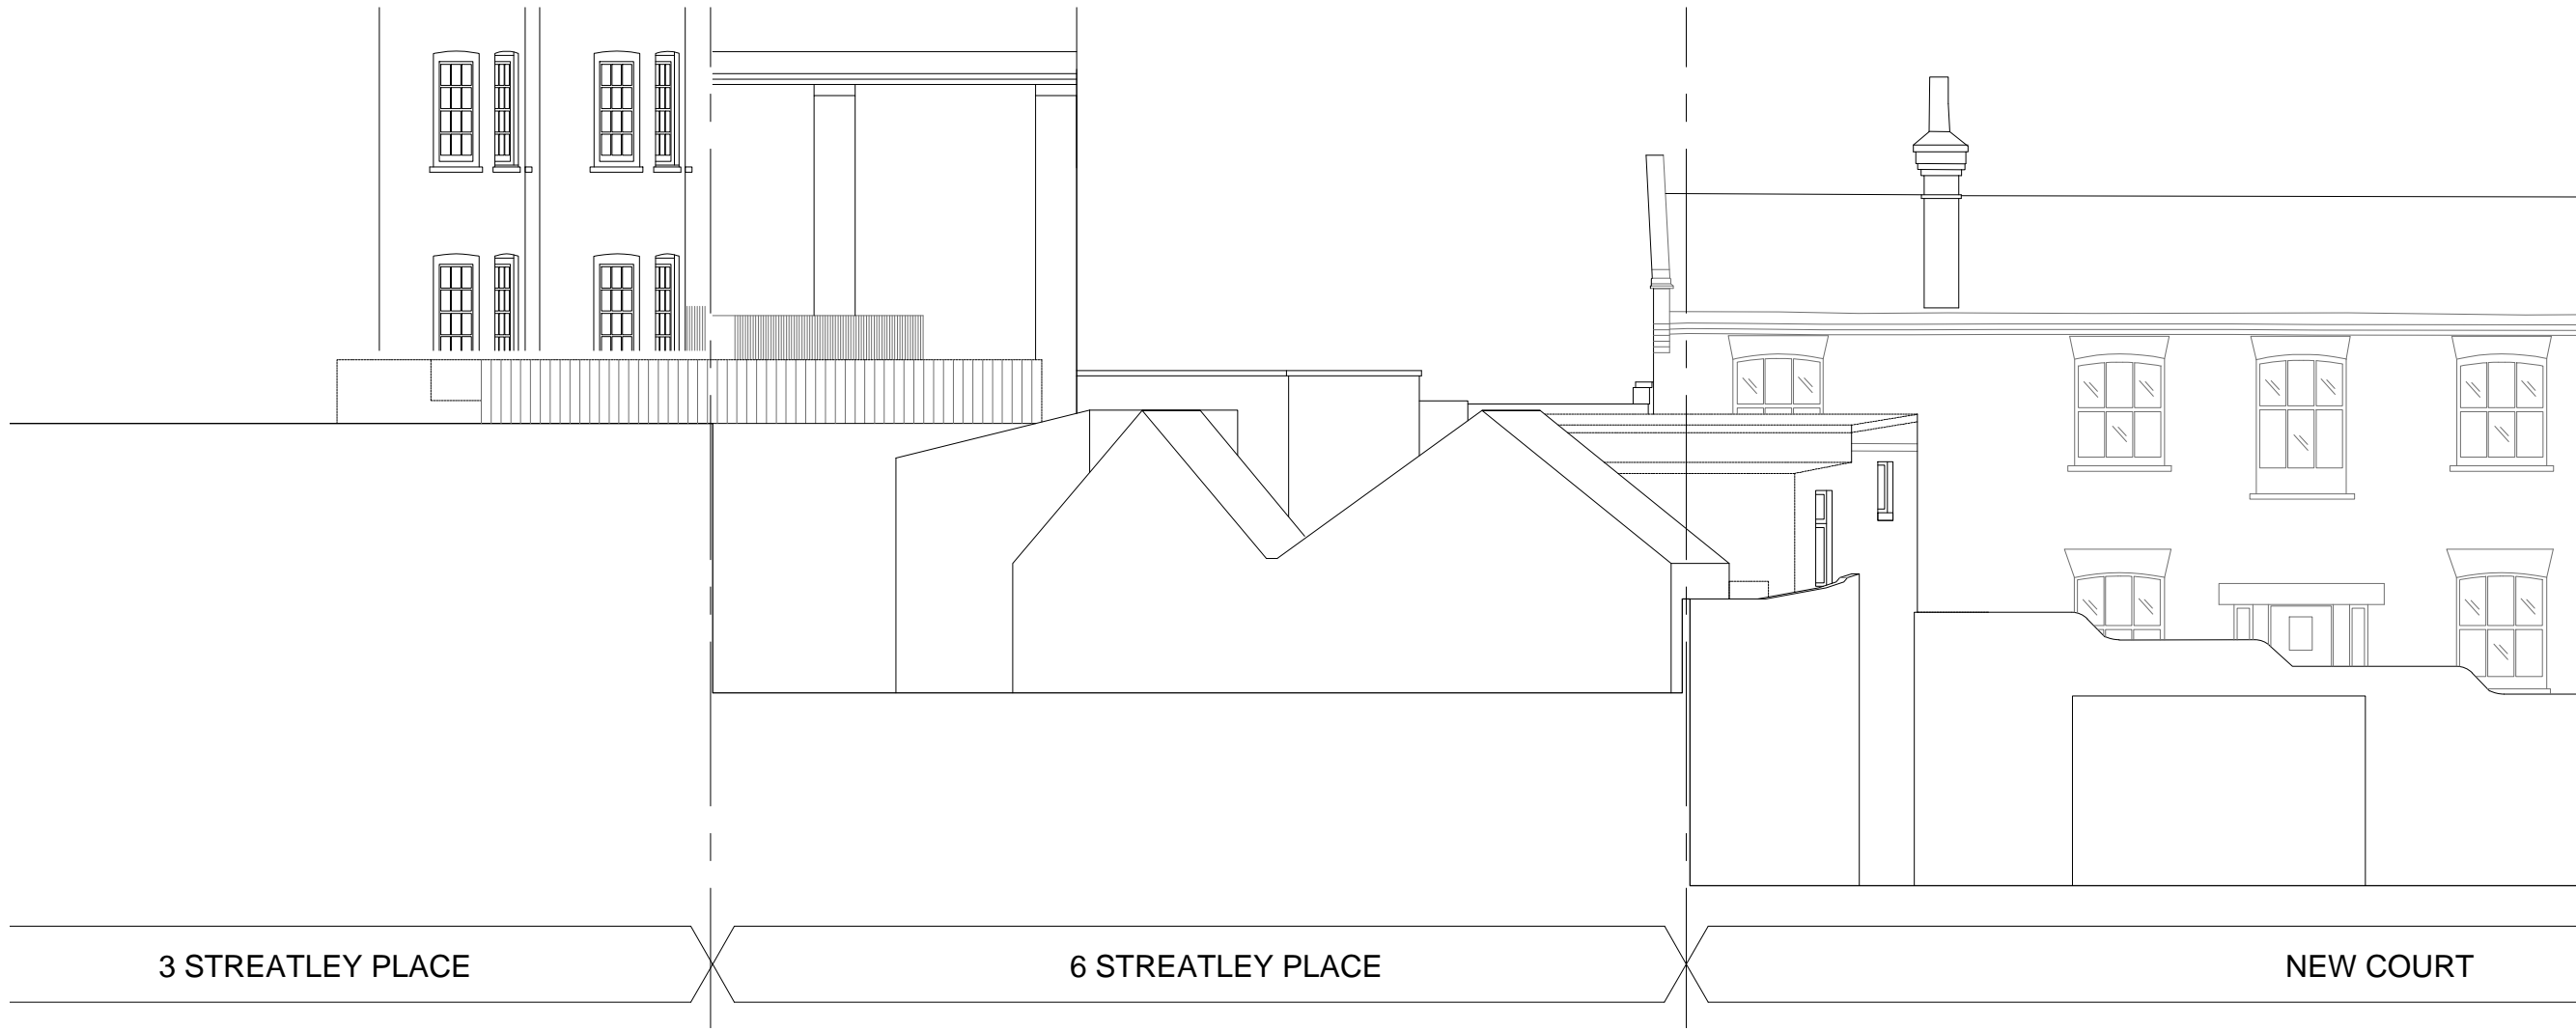

3 STREATLEY PLACE

6 STREATLEY PLACE



NEW COURT

Existing Elevation C
1:50 @ A1 & 1:100 @ A3

Rev A 09/09/19
Adaptations to planning application



Existing Elevation C
1:100 @ A1 & 1:200 @ A3

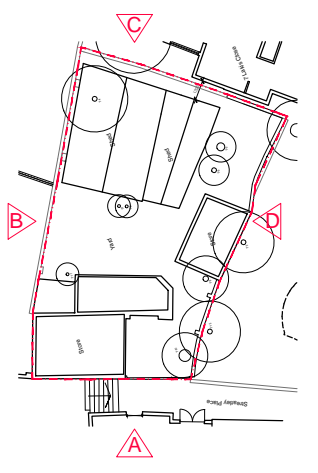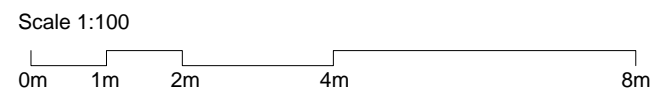

Martin Evans
Architects ©

18 Charlotte Road
London EC2A 3PB
tel 020 7729 2474

JOB
6 Streatley Place
London
NW3 1HP

TITLE
Existing Elevation C

DATE 05.06.18
SCALE 1:100 @ A3
DRAWN G.R.

DRAWING NO. STRB-EX-GA-04A