



PLANNING

NOTE:

- Revision A** 03/07/2018
Approved drawings overlaid
- Revision B** 04/07/2018
Approved drawings overlaid
- Revision C** 09/09/2019
Updated Drawings
- Revision D** 20/09/2019
Louvres updated

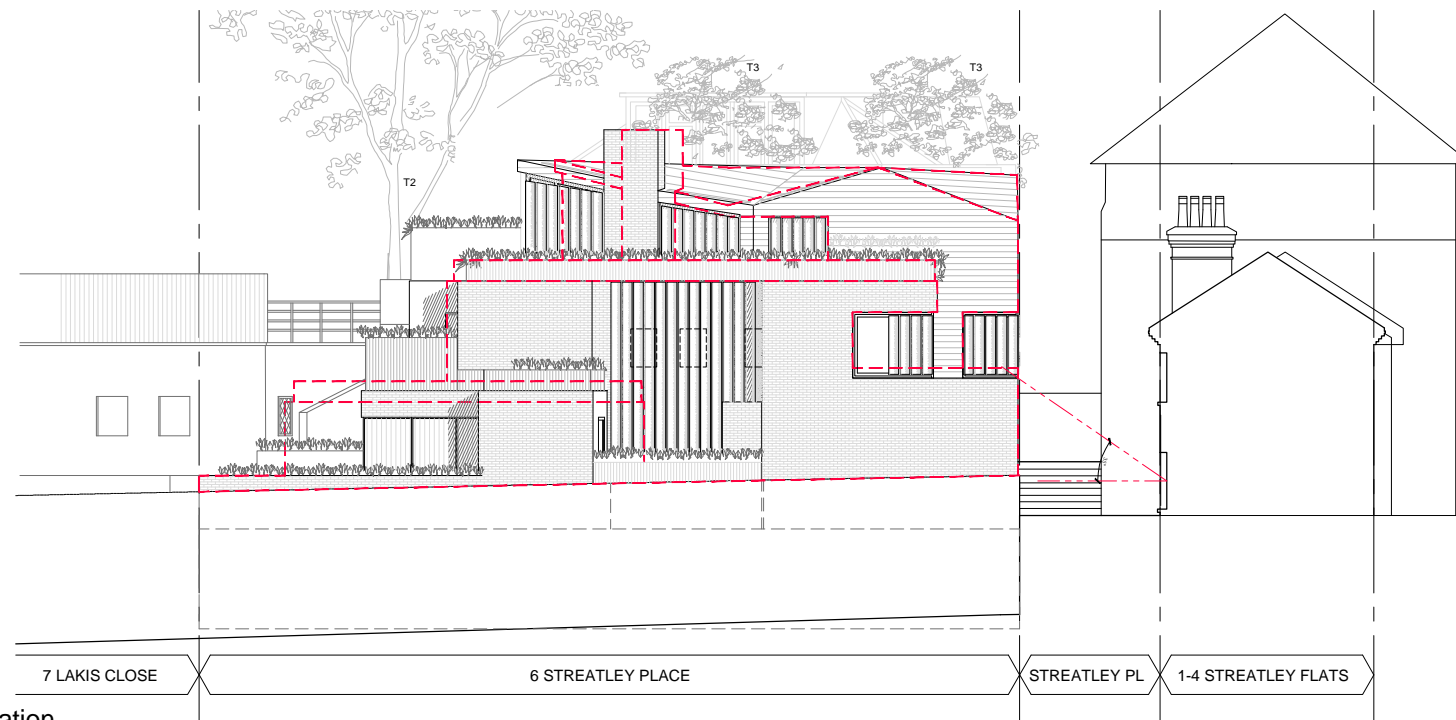


Proposed elevation B - Side Elevation
1:200 @ A3 & 1:100 @ A1


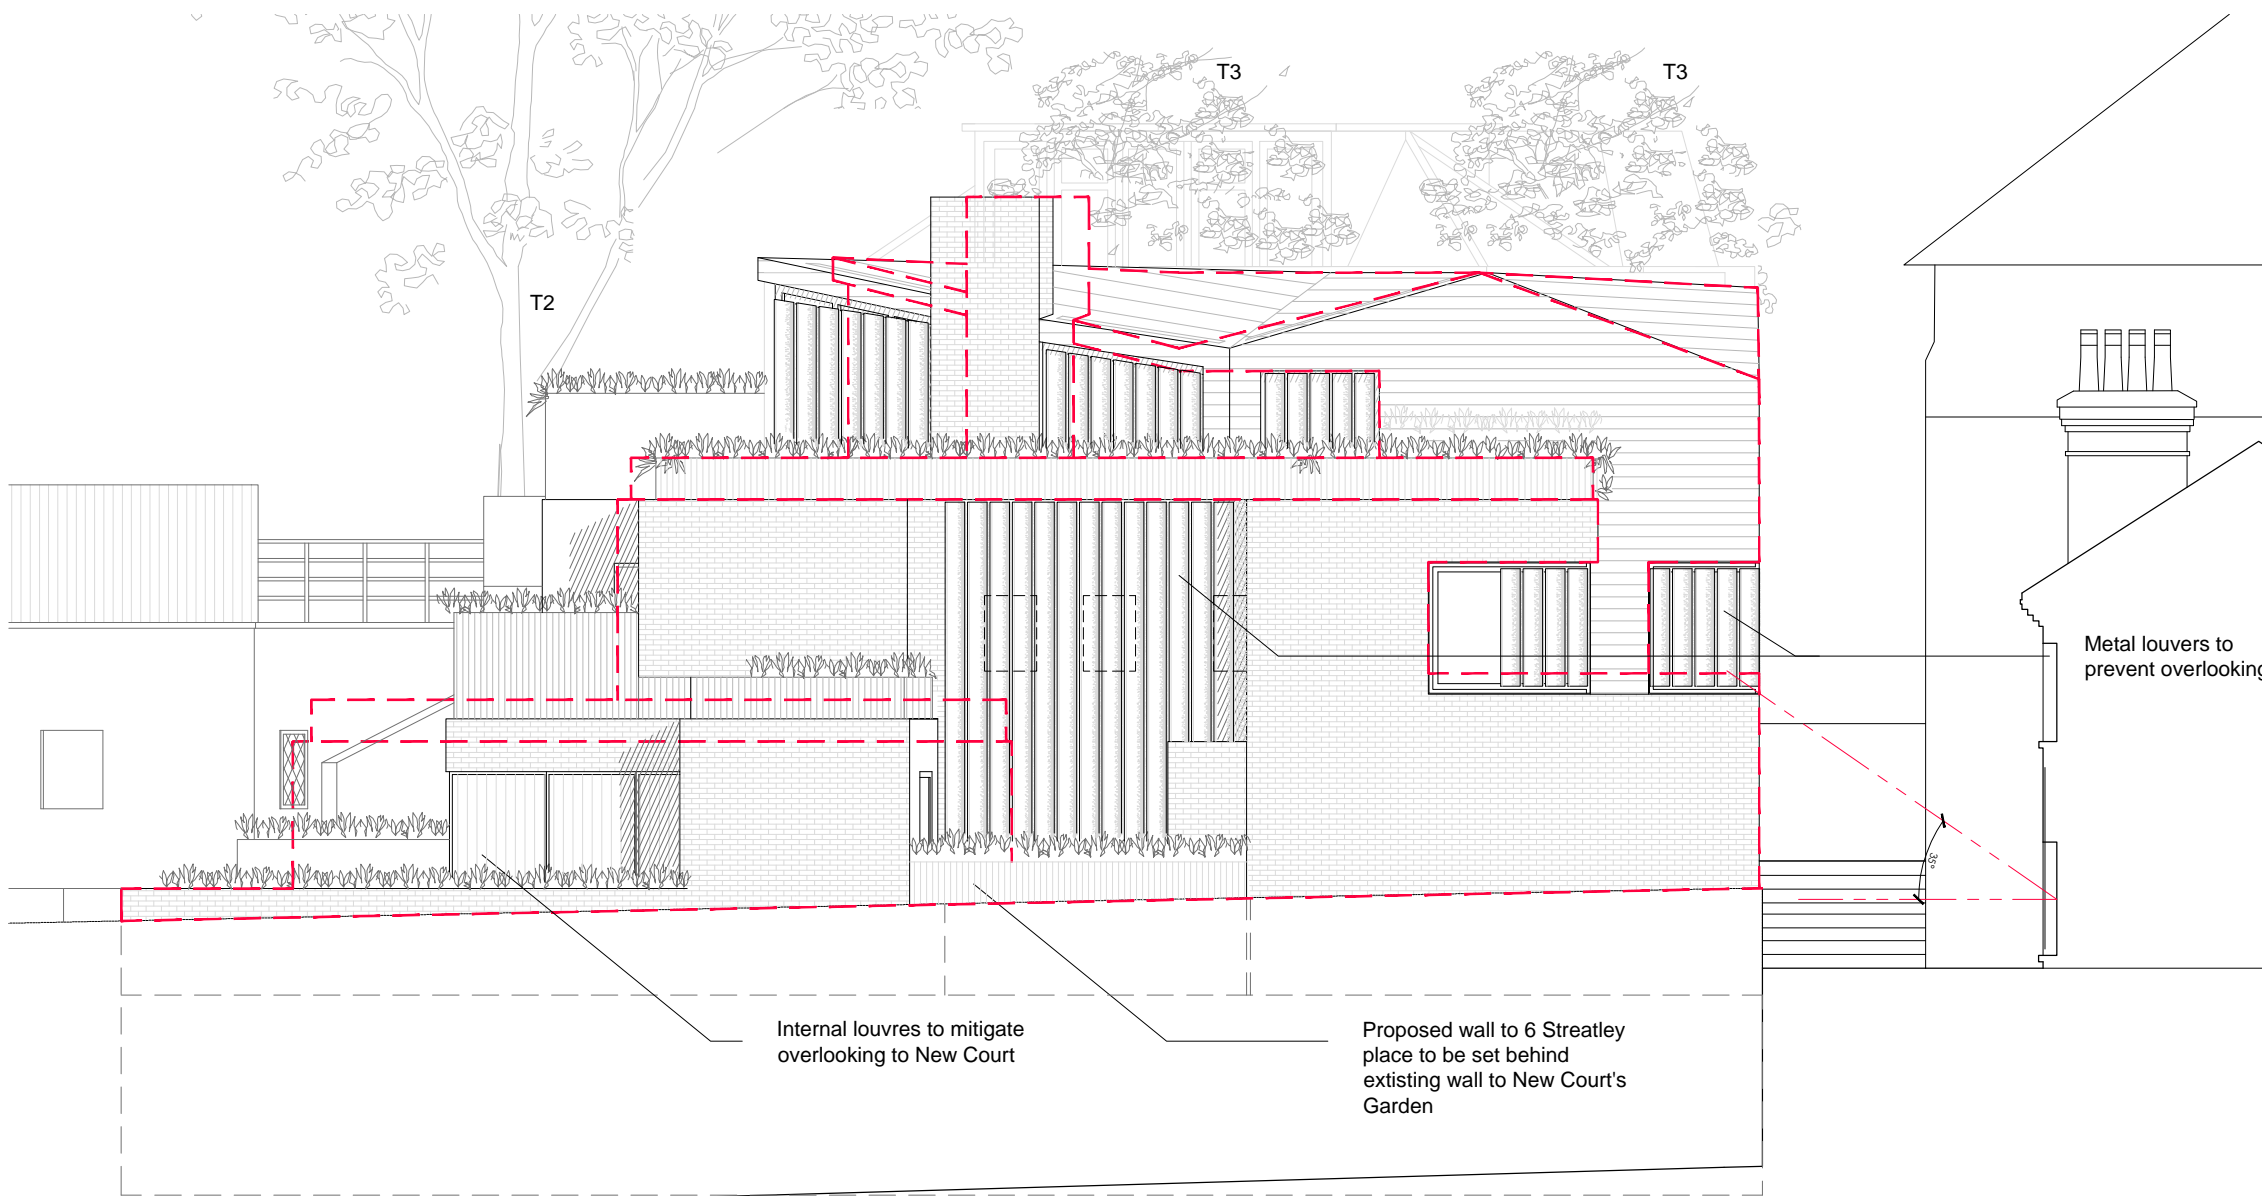


Proposed elevation B - Side Elevation
1:100 @ A3 & 1:50 @ A1

Scale 1:50

 

Scale 1:100

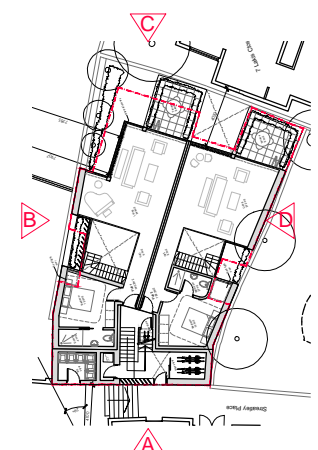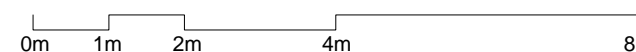

Martin Evans
Architects

18 Charlotte Road
London EC2A 3PB
tel 020 7729 2474

JOB
6 Streatley Place
London
NW3 1HP

TITLE
Proposed Elevation B
Side elevation

DATE	05.06.18
SCALE	1:100 @ A3
DRAWN	G.R.

DRAWING NO. STRB-PL-GA-06D