


Section through screening




Elevation of Screening

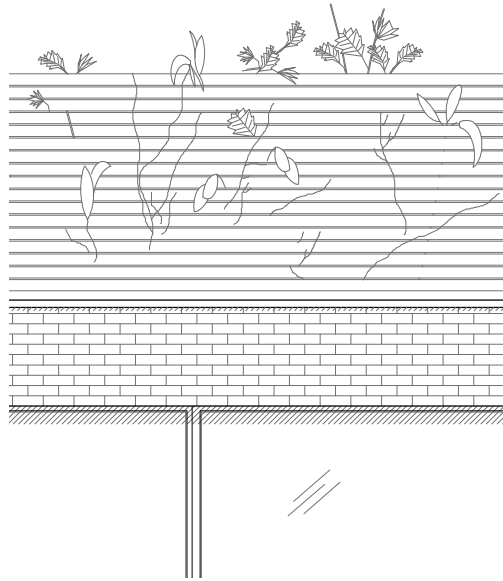

Photographic precedent of screening

Proposed Screening Diagram  
 1:50 @ A4 & 1:25 @ A2

Scale 1:50

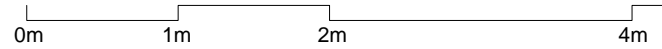

Draft proposal of potential screening option to external terraces

<b>Martin Evans</b> Architects ◦	
18 Charlotte Road London EC2A 3PB tel 020 7729 2474	
<b>JOB</b> 6 Streatley Place London NWS 1HP	
<b>TITLE</b> Proposed Screening Diagram	
<b>DATE</b>	10.09.19
<b>SCALE</b>	1:50 @ A4
<b>DRAWN</b>	G.R.
<b>DRAWING NO.</b> STRB-PL-GA-13	