


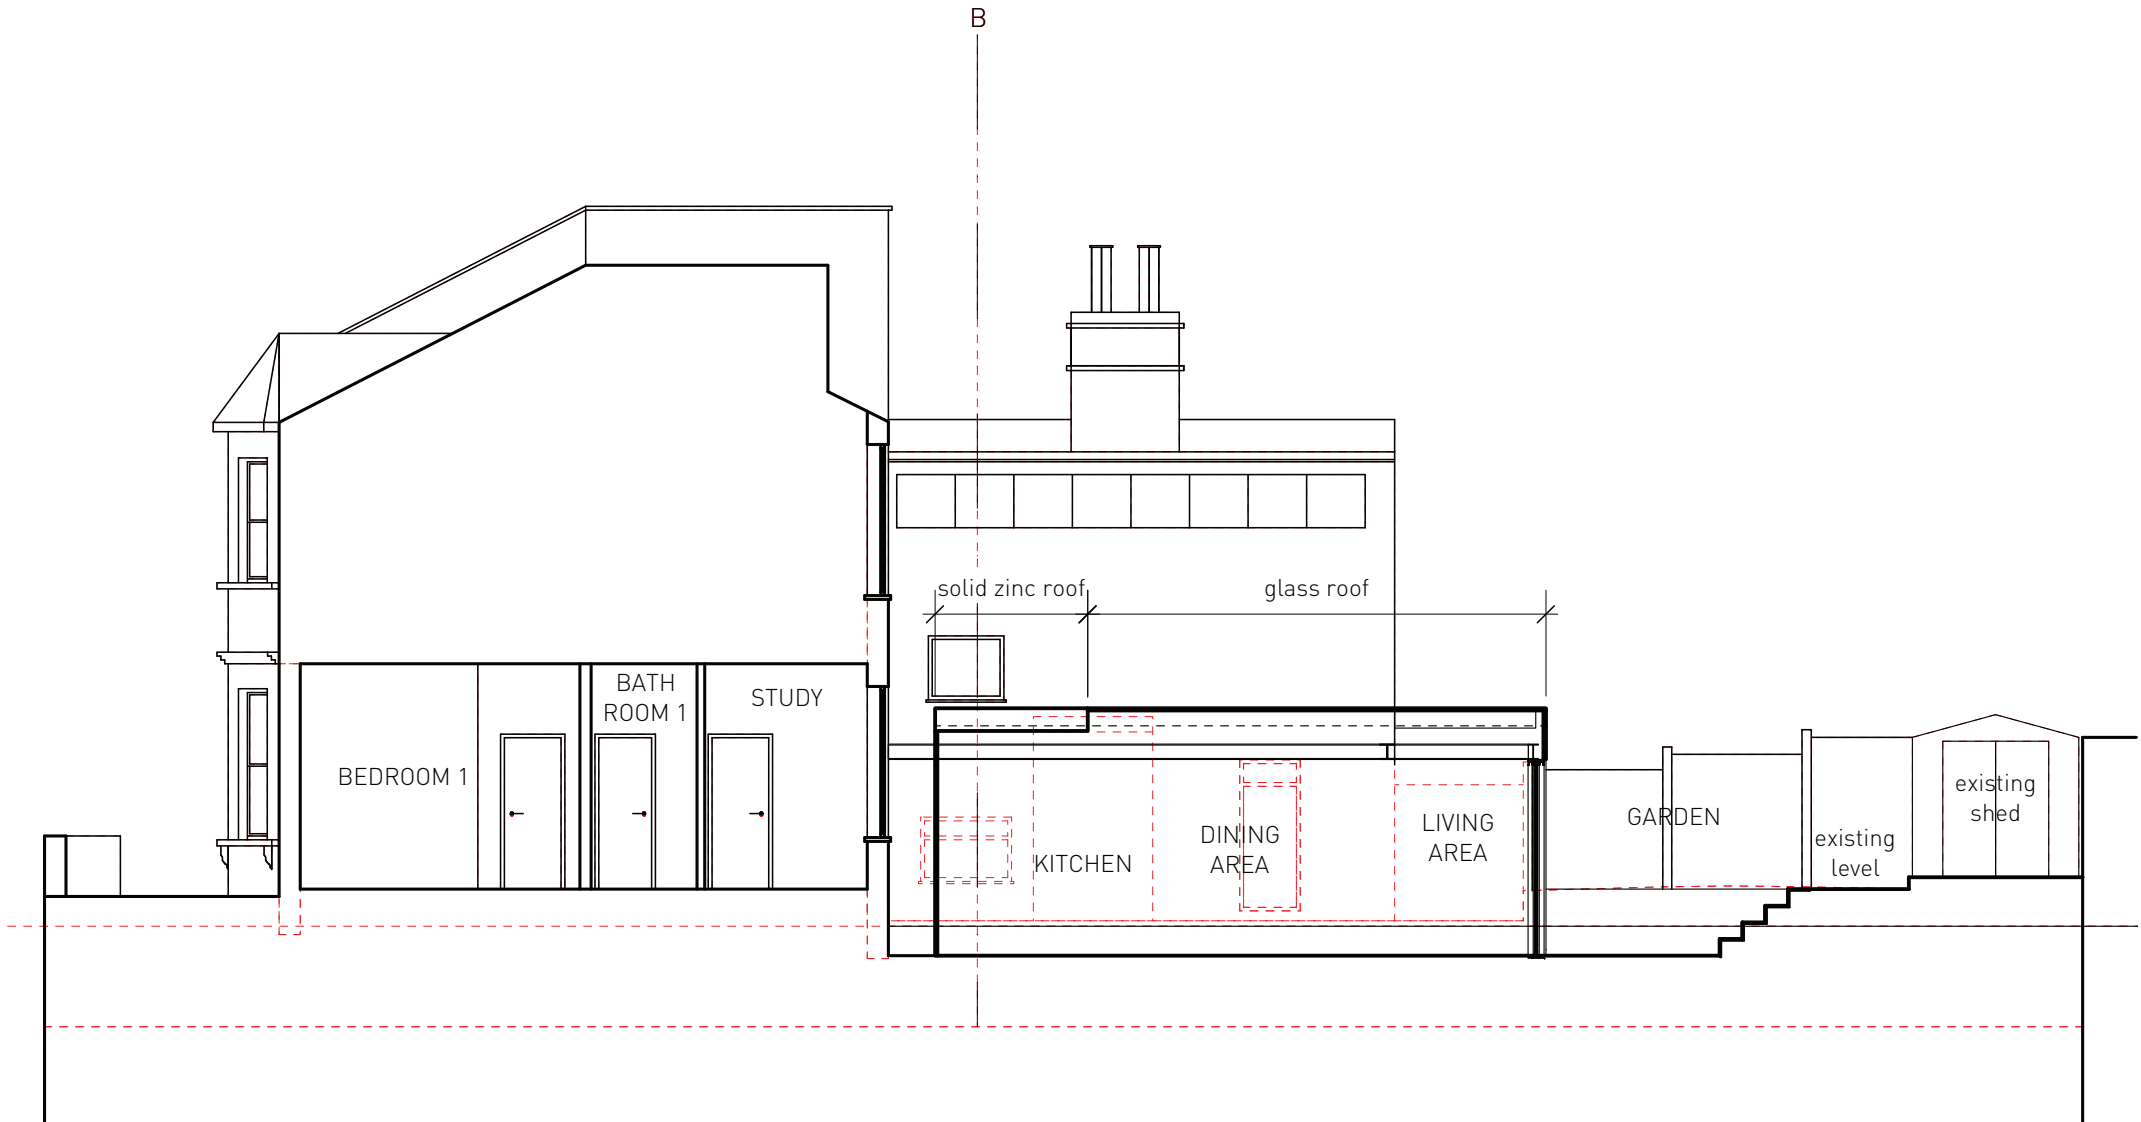

PROPOSED SECTION C-C



FOR PLANNING

rev	date	by	comment	chkd
D	23.09.19	DM	GENERAL LAYOUT	PM
C	19.09.19	DM	GENERAL LAYOUT	PM
B	03.10.18	DM	GENERAL LAYOUT	PM
A	22.05.19	DM	GENERAL LAYOUT	PM



Client
Shaun McKinlay

Job

Ground Floor Flat
54 Sumatra Road
London NW6 1PR

Drawing Title
SECTION C-C
PROPOSED

Scale	1:100	@ A3
Date	Drawn	Issued
05.07.2018	AD	PM

Dwg. No.	Rev.
217	D