


Red lines denotes demolition

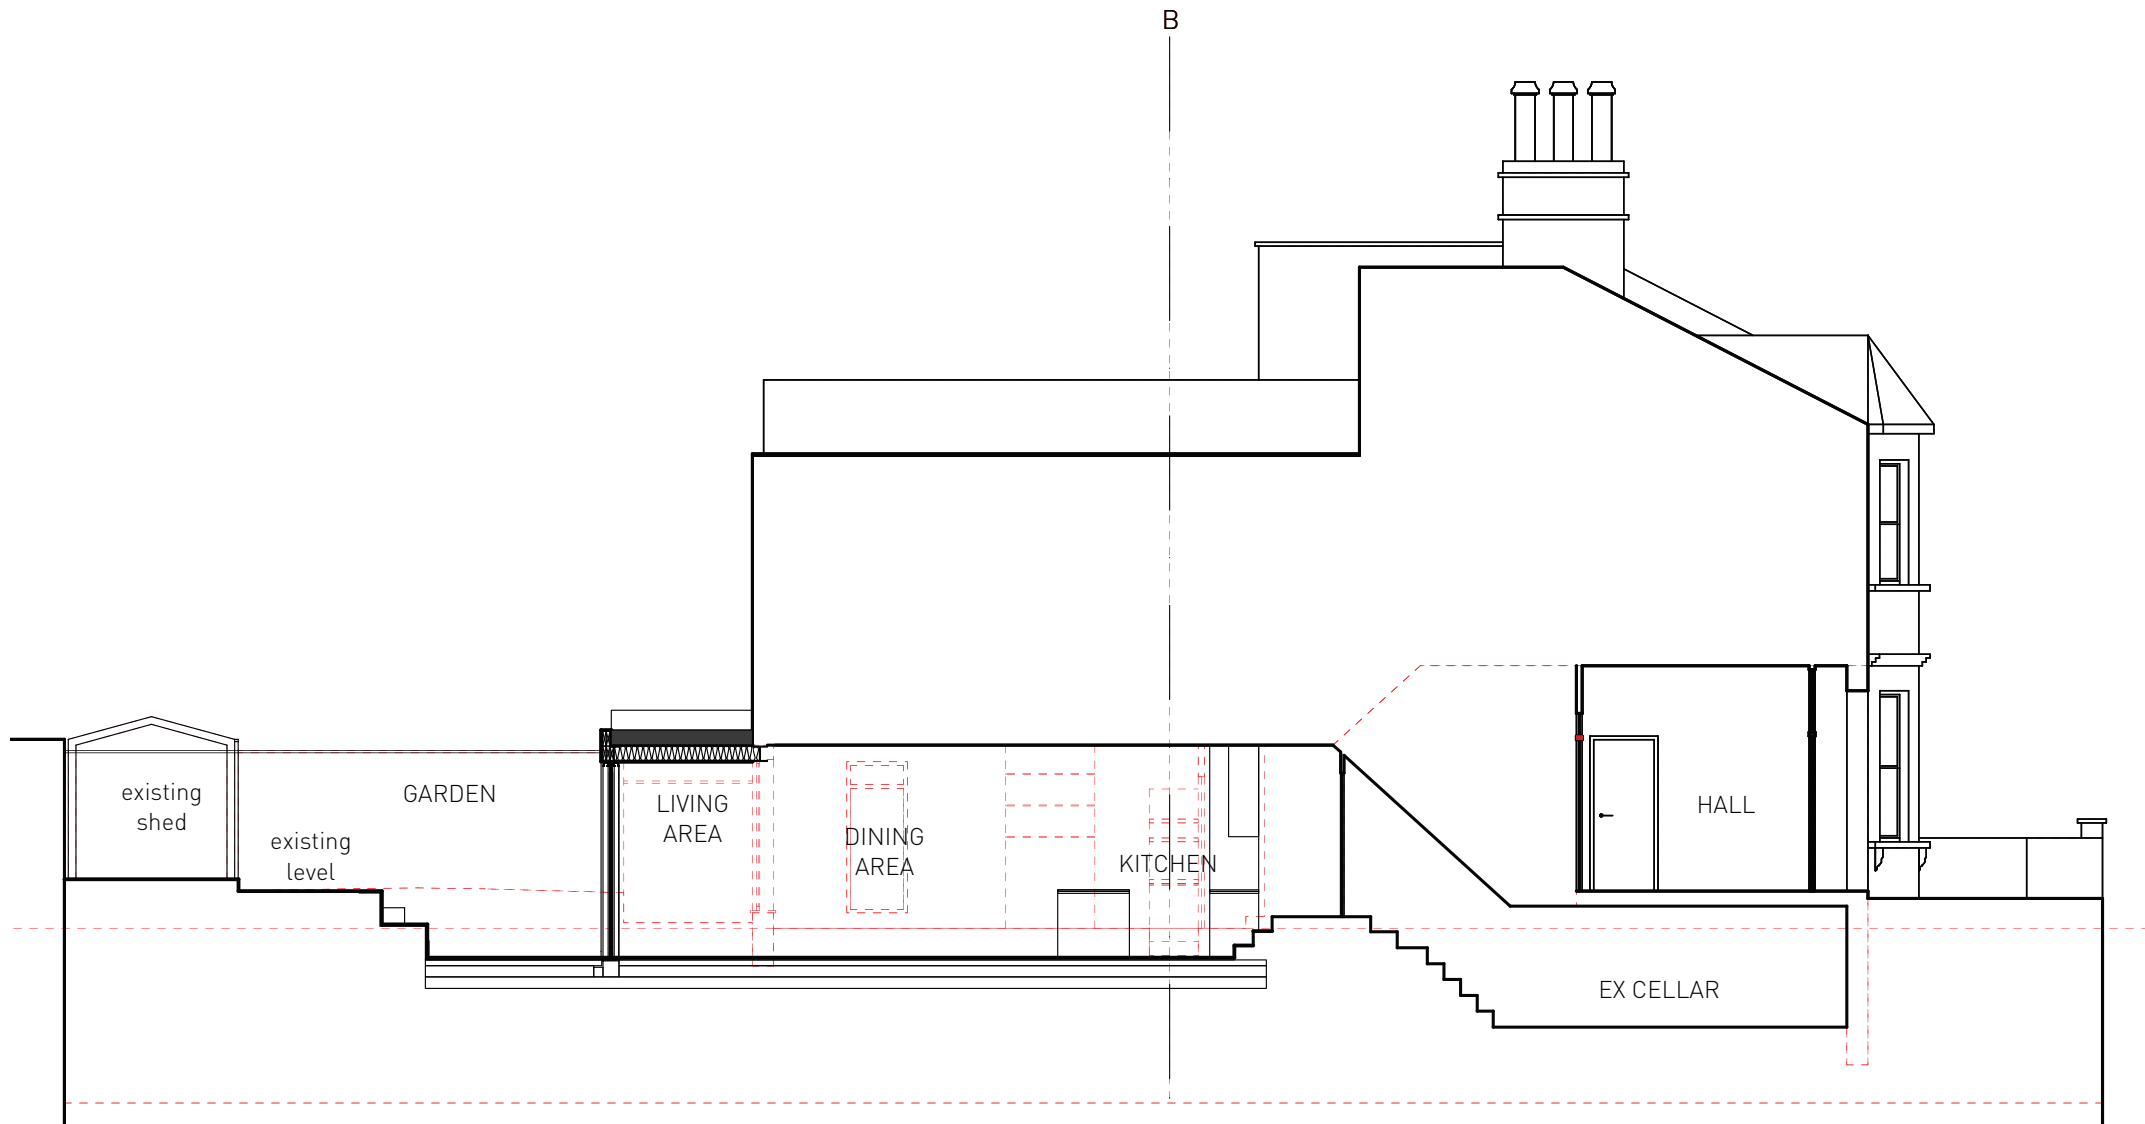

PROPOSED SECTION A-A



FOR PLANNING

rev	date	by	comment	checked
E	23.09.19	DM	GENERAL LAYOUT	PM
D	19.09.19	DM	GENERAL LAYOUT	PM
C	03.10.18	DM	GENERAL LAYOUT	PM
B	20.08.18	DM	GENERAL LAYOUT	PM
A	13.05.10	DM	GENERAL LAYOUT	PM



Peter Morris Architects
465-470 High Road, Unit 2, London N19 1DR www.petermorrisarchitects.com n. 0278927218

Client
Shaun McKinlay

Job

Ground Floor Flat
54 Sumatra Road
London NW6 1PR

Drawing Title
SECTION A-A
PROPOSED

Scale	1:100	@ A3
Date	05.07.2018	Drawn AD Issued PM Checked PM

Dwg. No.	Rev.
217	014
	E