



Do not scale off this drawing.

All indicated dimensions to be checked and verified on site by the Main Contractor before commencement of any fabrication drawings or work whatsoever on site.


Report all discrepancies to the Architect immediately. This drawing is to be read in conjunction with all the related Architect's and Structural Engineer's drawings, details and all relevant information.

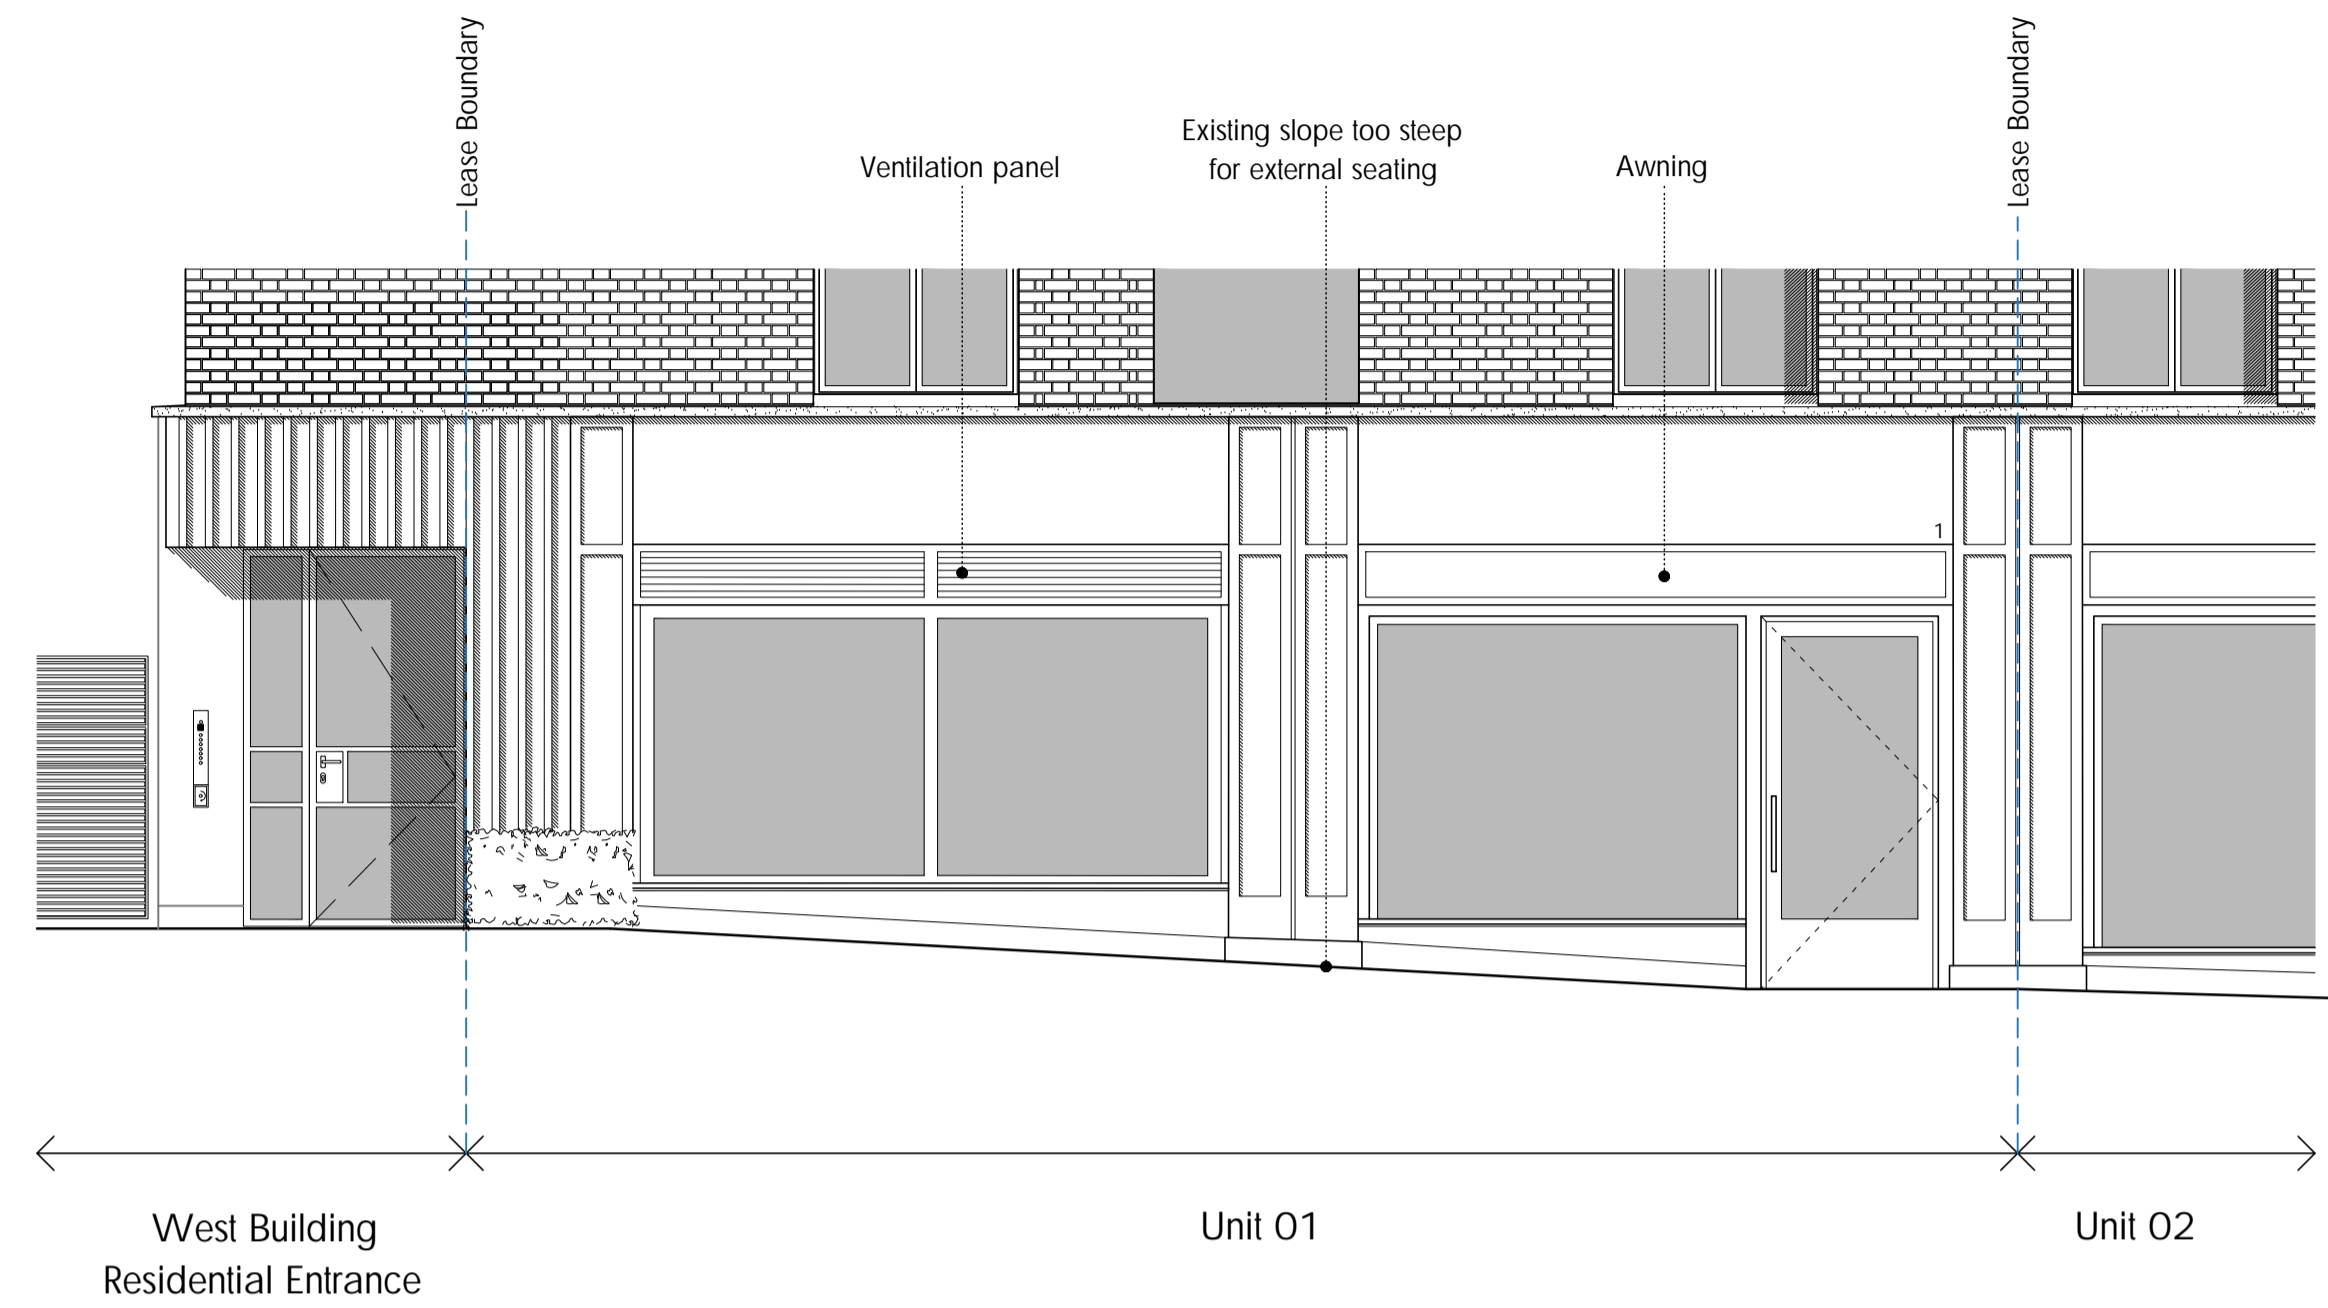

EXISTING - ELEVATION

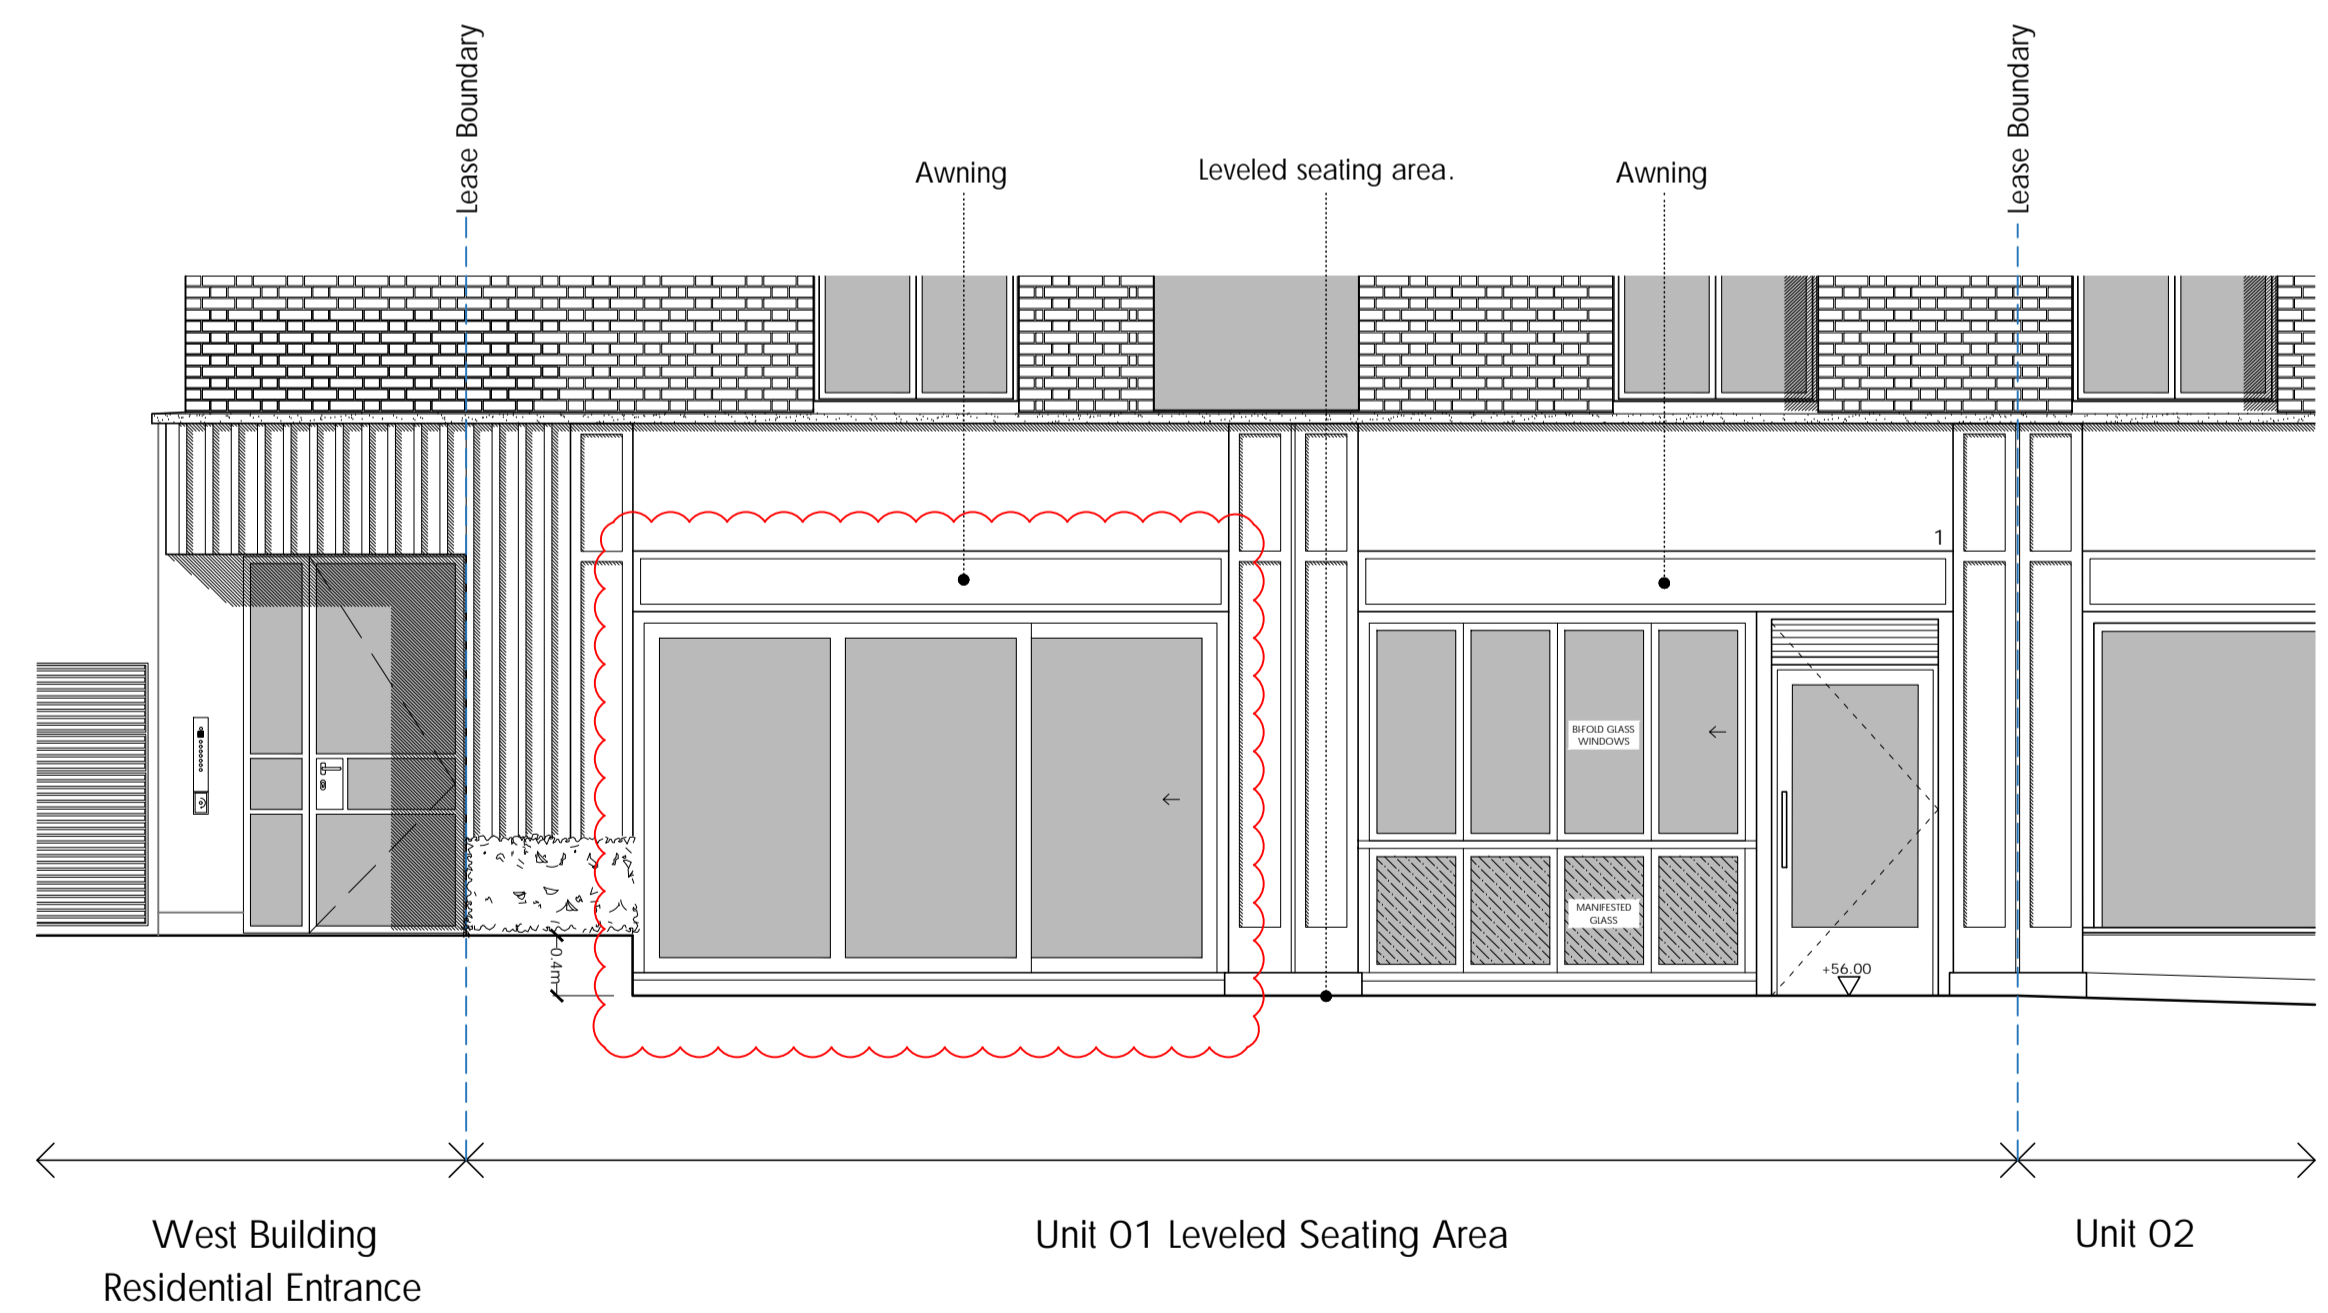

PROPOSED - ELEVATION - CLOSED WINDOWS

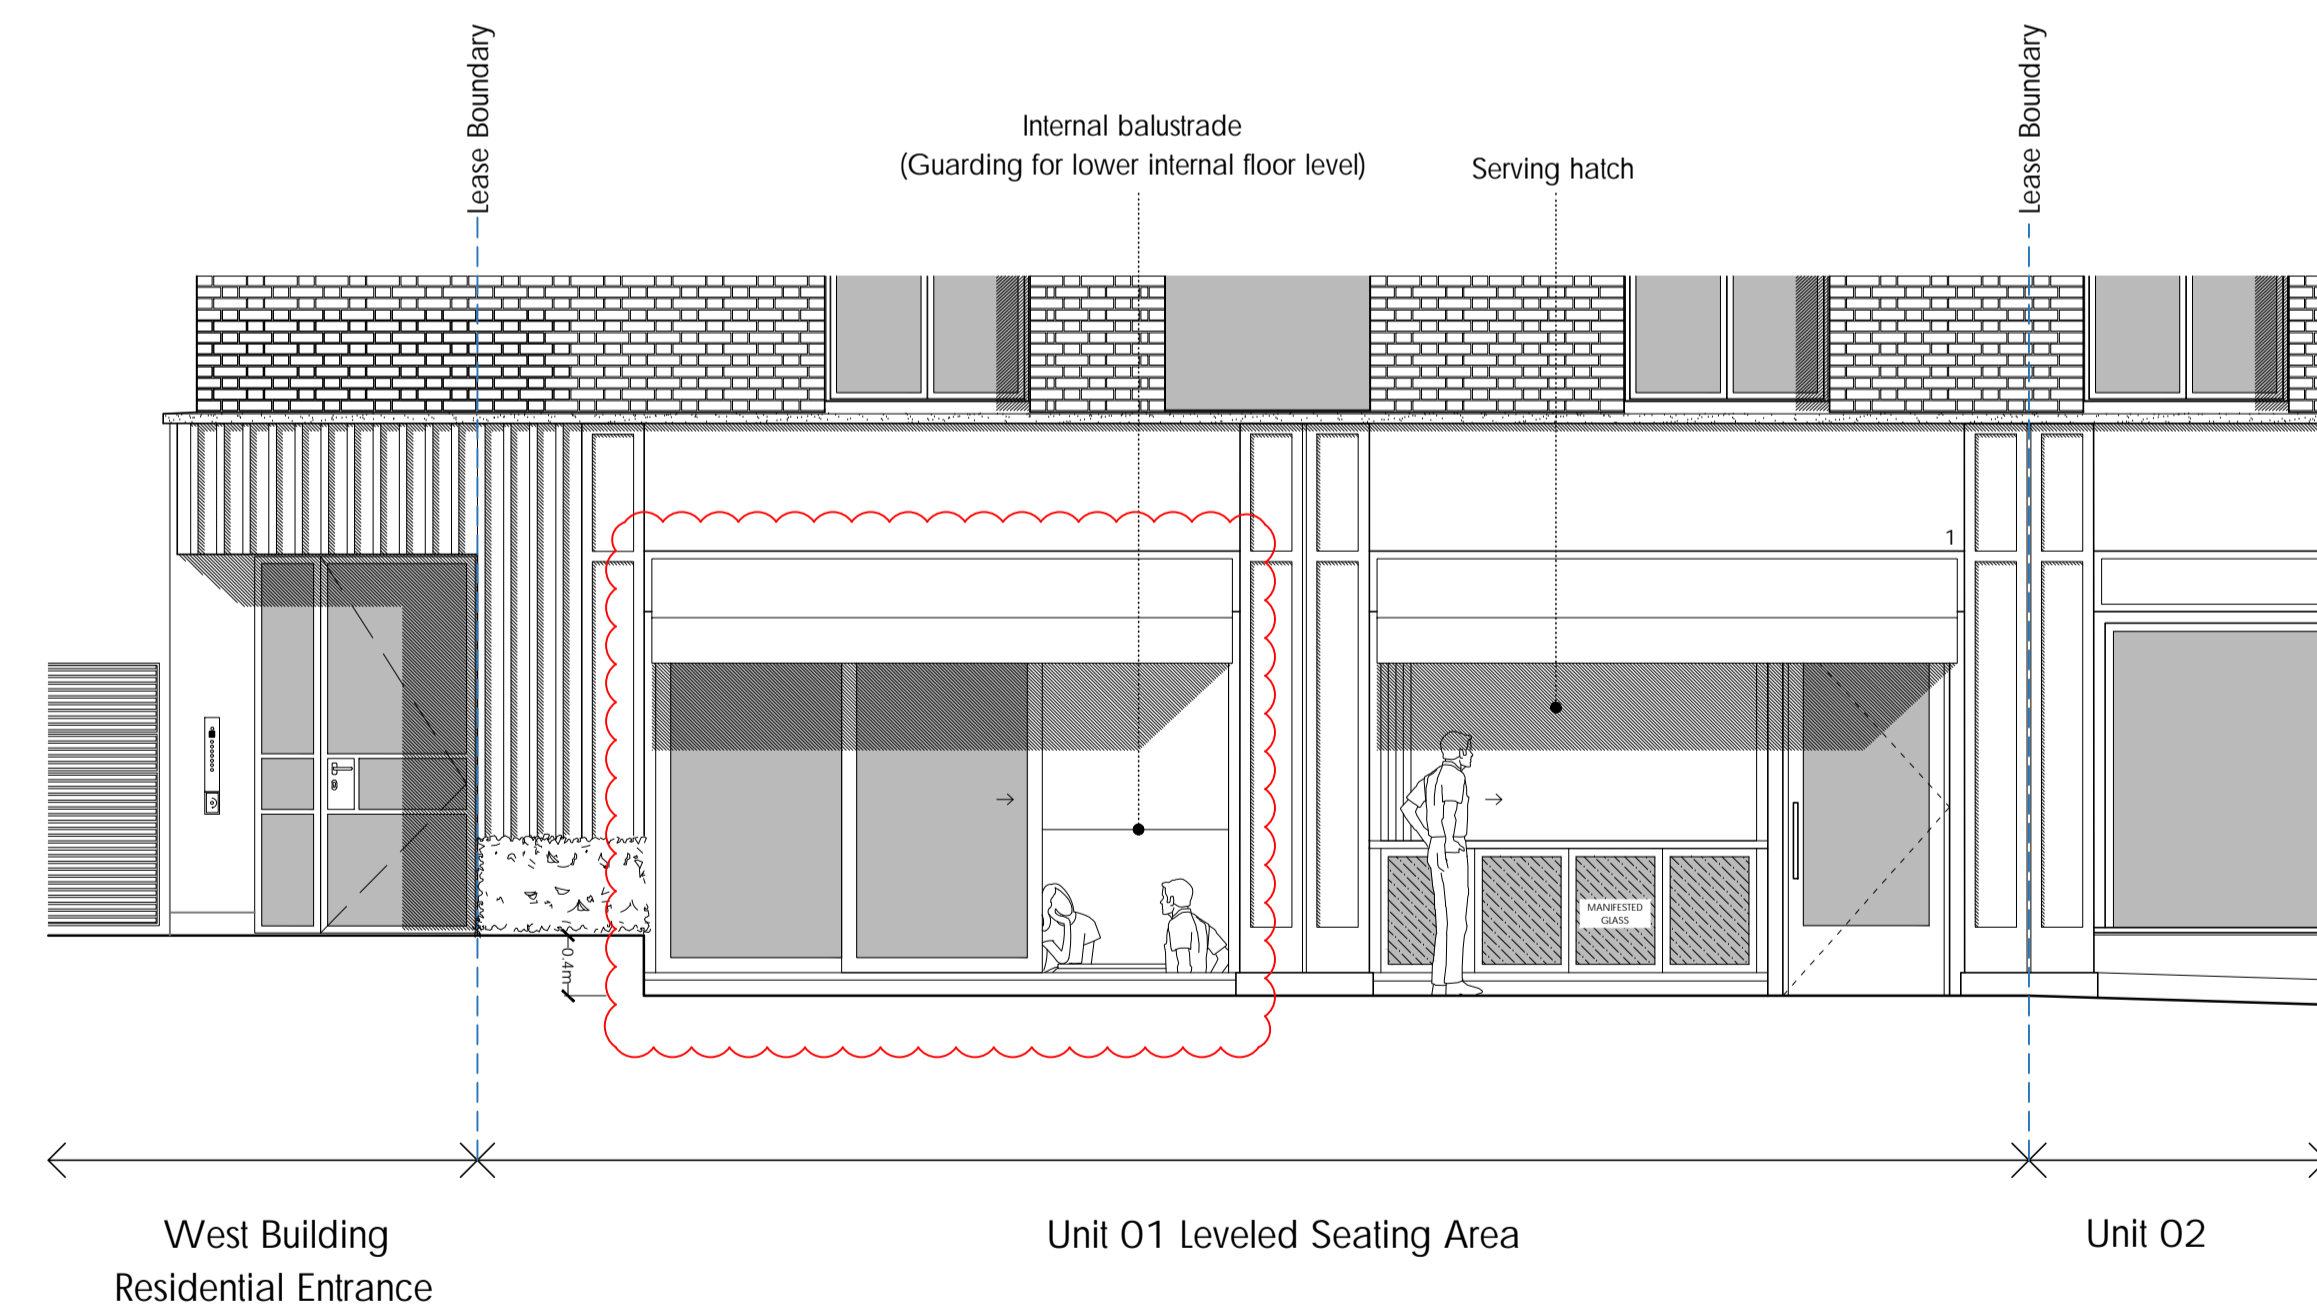

PROPOSED - ELEVATION - OPEN WINDOWS

rev.	date	description
B	17.09.2019	RHS revised to sliding door.
A	11.09.2019	Vent over Unit 1 door added.

tasou
associates
architects + structural engineers

4 Amwell Street, London, EC1R 1UQ
T:020 7713 7070 F:020 7713 7071 E:tasou@tasou.co.uk

project
Swain's Lane
London
N6 6QX

dwg title
Commerical Unit 01
Existing & Proposed
External Seating Area Elevations

date	dwg no.	rev.
July 2019	PP.U1.03	B
scale @ A1	job no.	
1:50	1658	