


LOCATION PLAN
Proposed telephone kiosk outside 4 Adelaide Road, Chalk Farm, London

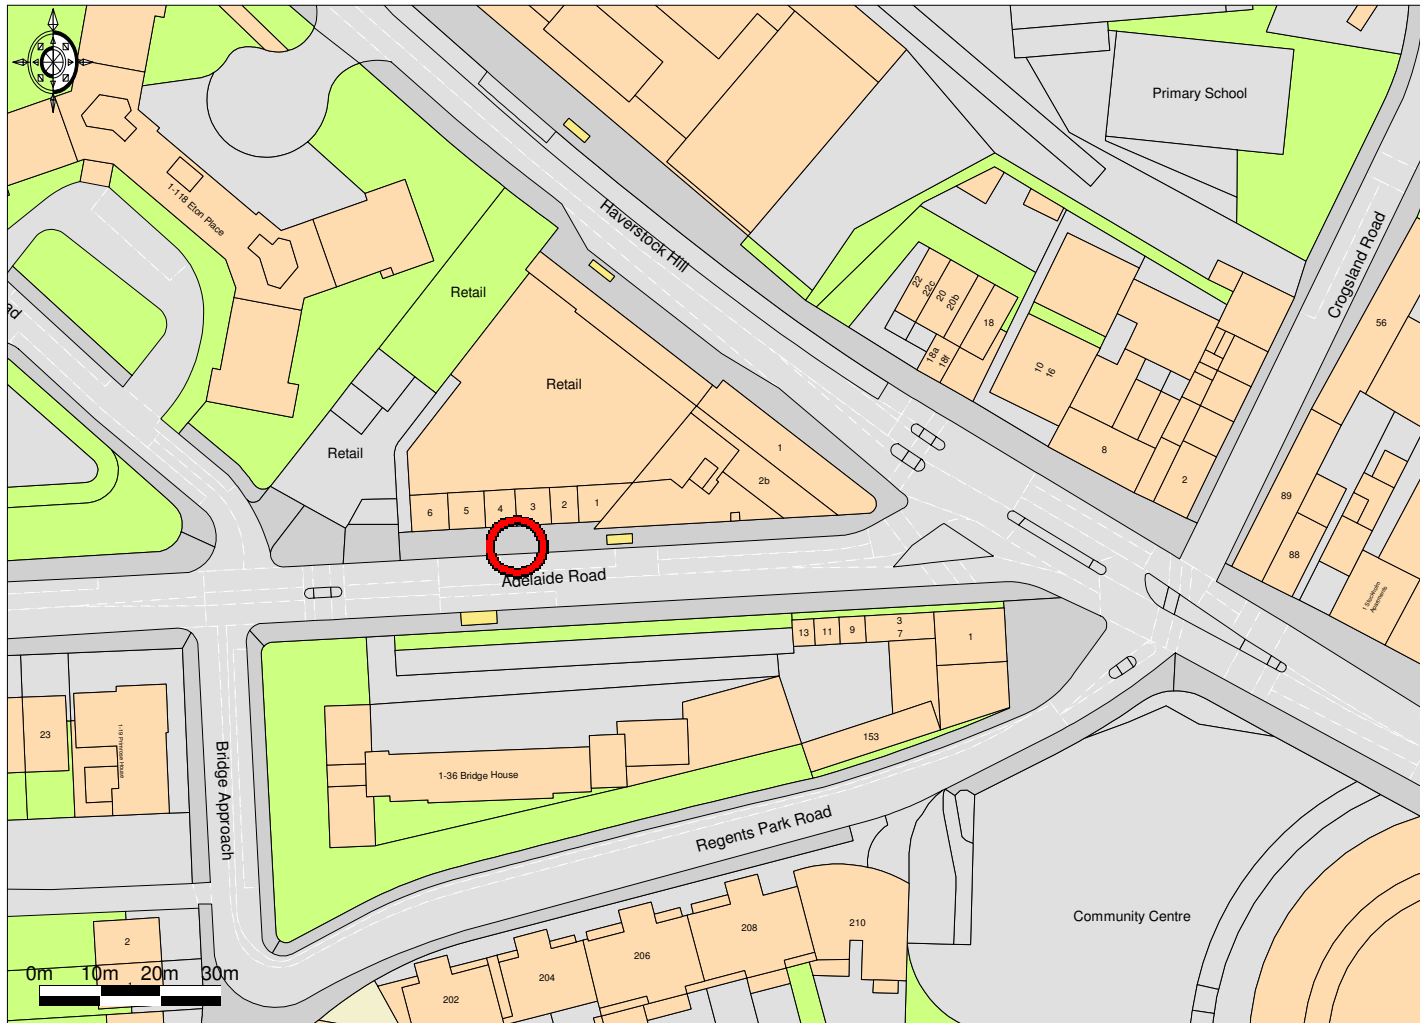

© UKMap Copyright The Geoinformation Group 2019 Licence No. LANDMLON100003121118. Plotted Scale - 1:1250