




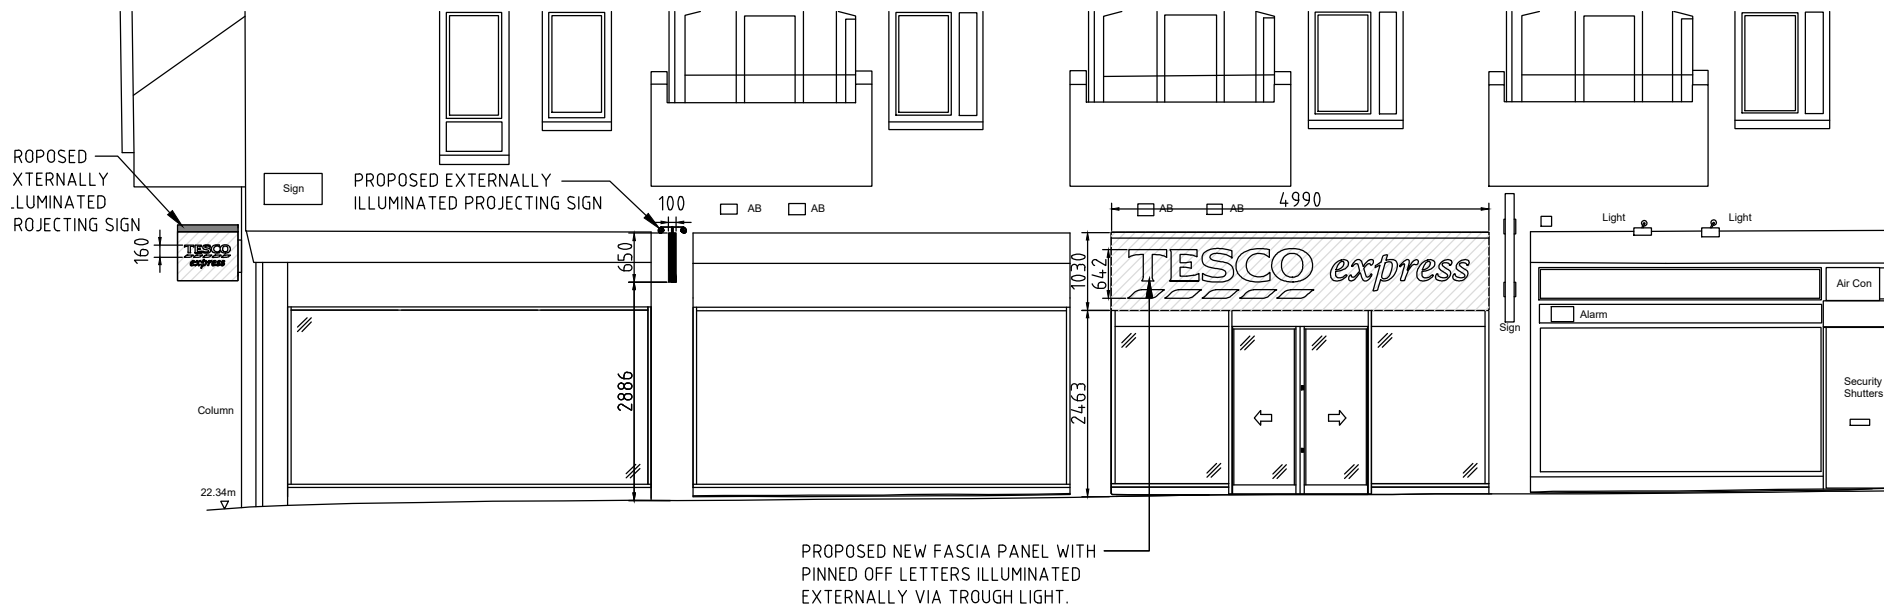

ENDELL STREET ELEVATION (1:100)

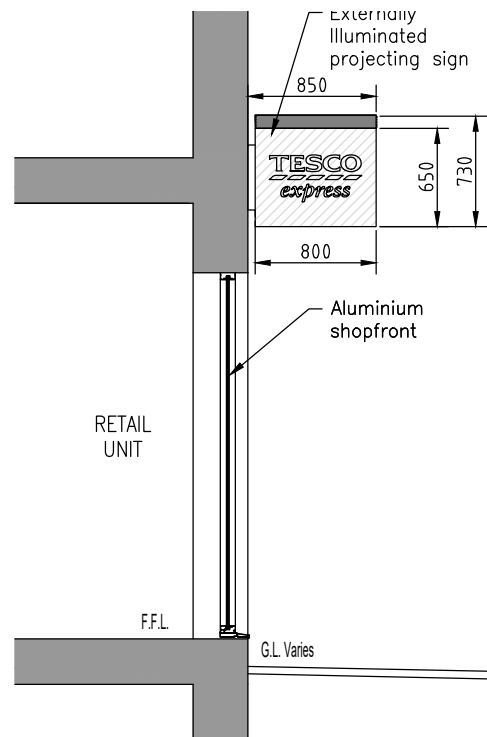

SECTION THROUGH PROJECTING SIGN (1:50)

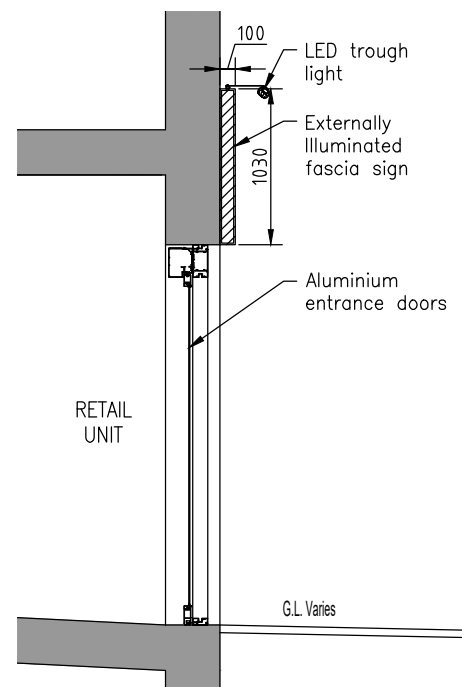


SECTION THROUGH FASCIA SIGN (1:50)



SHELTON STREET ELEVATION (1:100)

SCALE BAR @ 1:100

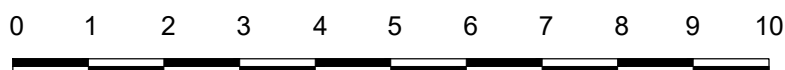

E	Revised	19.09.19	DS	GP
D	Revised	18.09.19	DS	GP
C	Revised	16.09.19	DS	GP
B	Revised	16.09.19	DS	GP
A	Revised	12.08.19	DS	GP
x	First Issue	07.01.19	DS	GP
Revisions		Date	Drawn	Chk'd

Client
TESCO express
 Tesco House,
 Shire Park, Kestrel Way,
 Welwyn Garden City,
 AL7 1GA
 Project
 43-47 Shelton Street
 London



FACTOR 9 DESIGN
 Unit 519 Linen Hall
 162-168 Regent Street
 London
 W1B 5TD
 Phone 02078215650
 Email :
 email@factor9design.co.uk

Drawing Title Signage Elevations & Sections	Status PLANNING Scale - unless otherwise stated 1:100 at A3 Drawing Number 17.058 / 033	Rev E
--	--	----------