

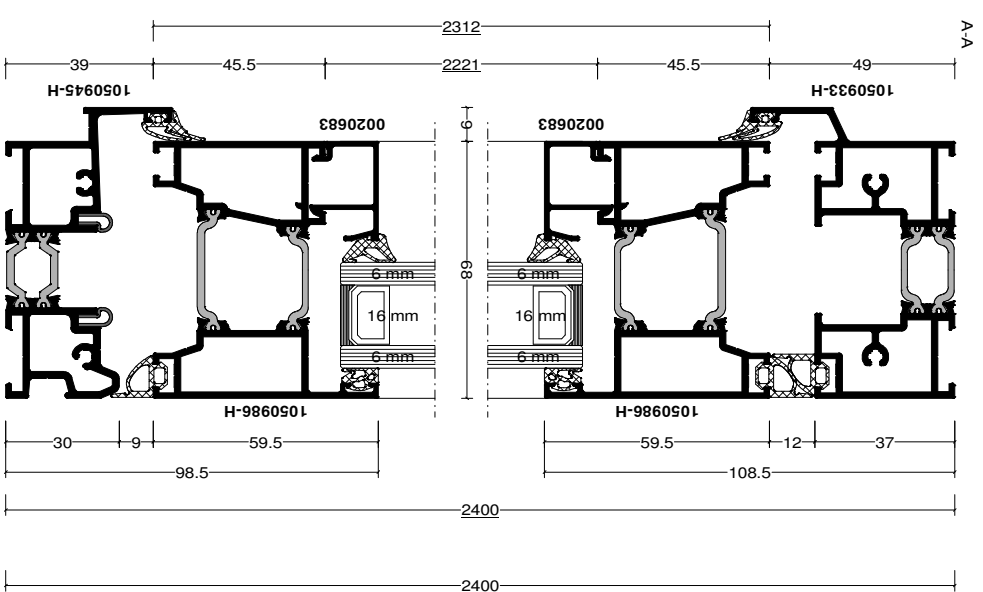


Pos. 003, Quantity: 1
 303 Open Out (Right Hinged)
 Job: 116 Fleet Road
 System: Reynaers CF 68 Level 3 outside Door Hardware Standard
 Exterior View

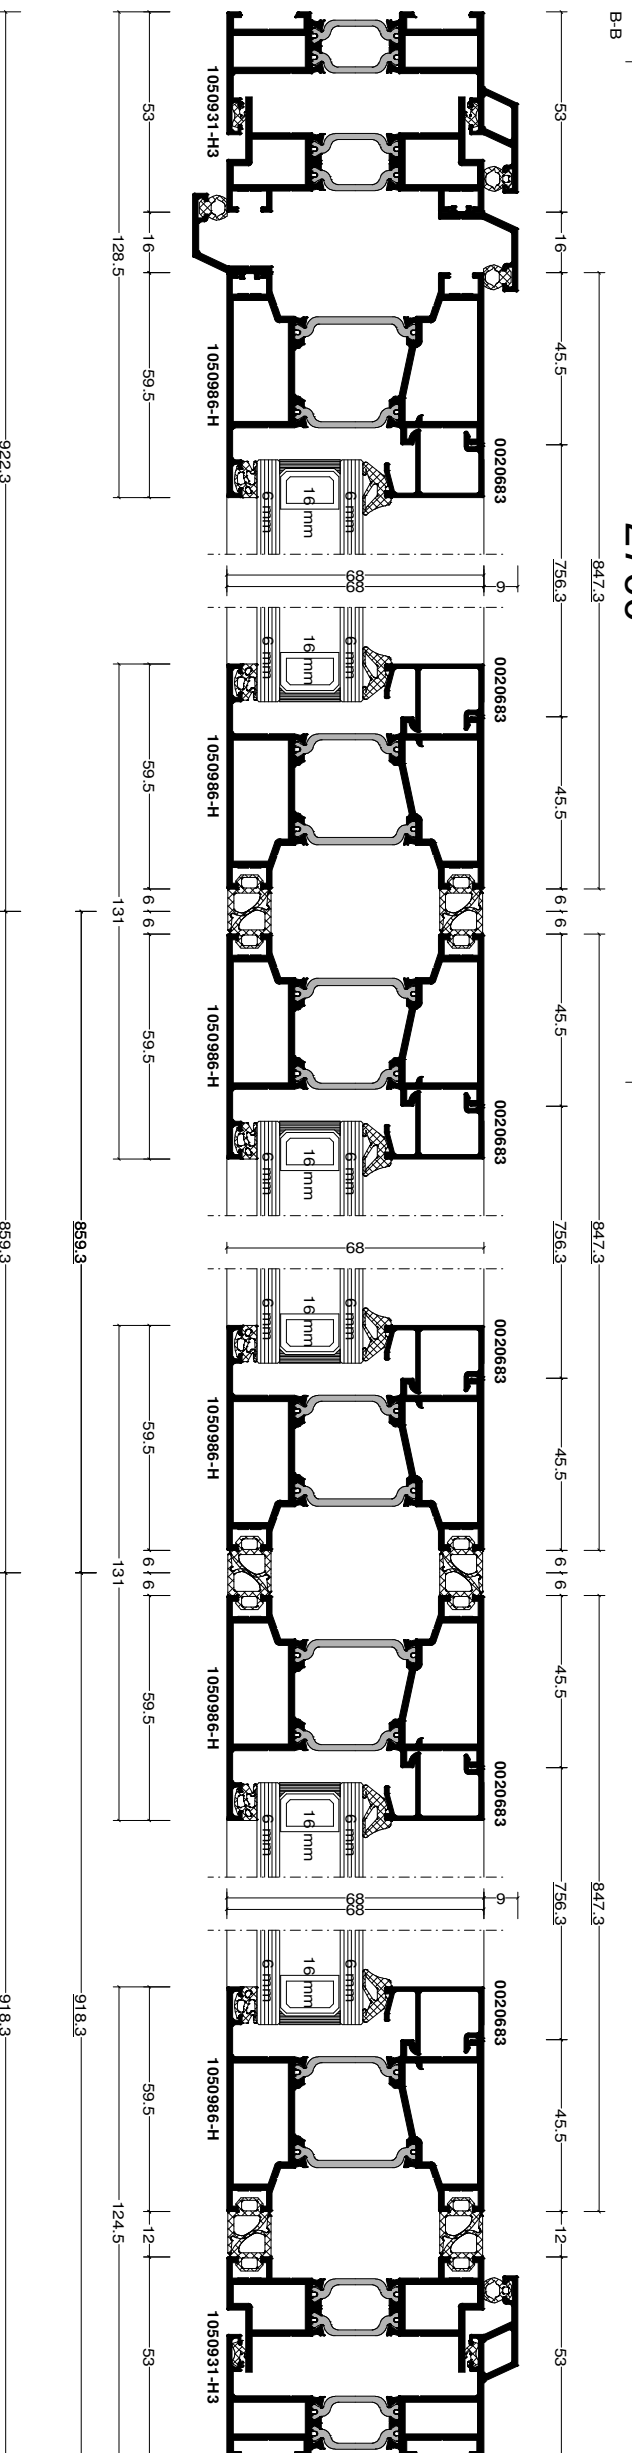

DATE 24.06.2019
 DRAWING No.

SCALE 1 : 2

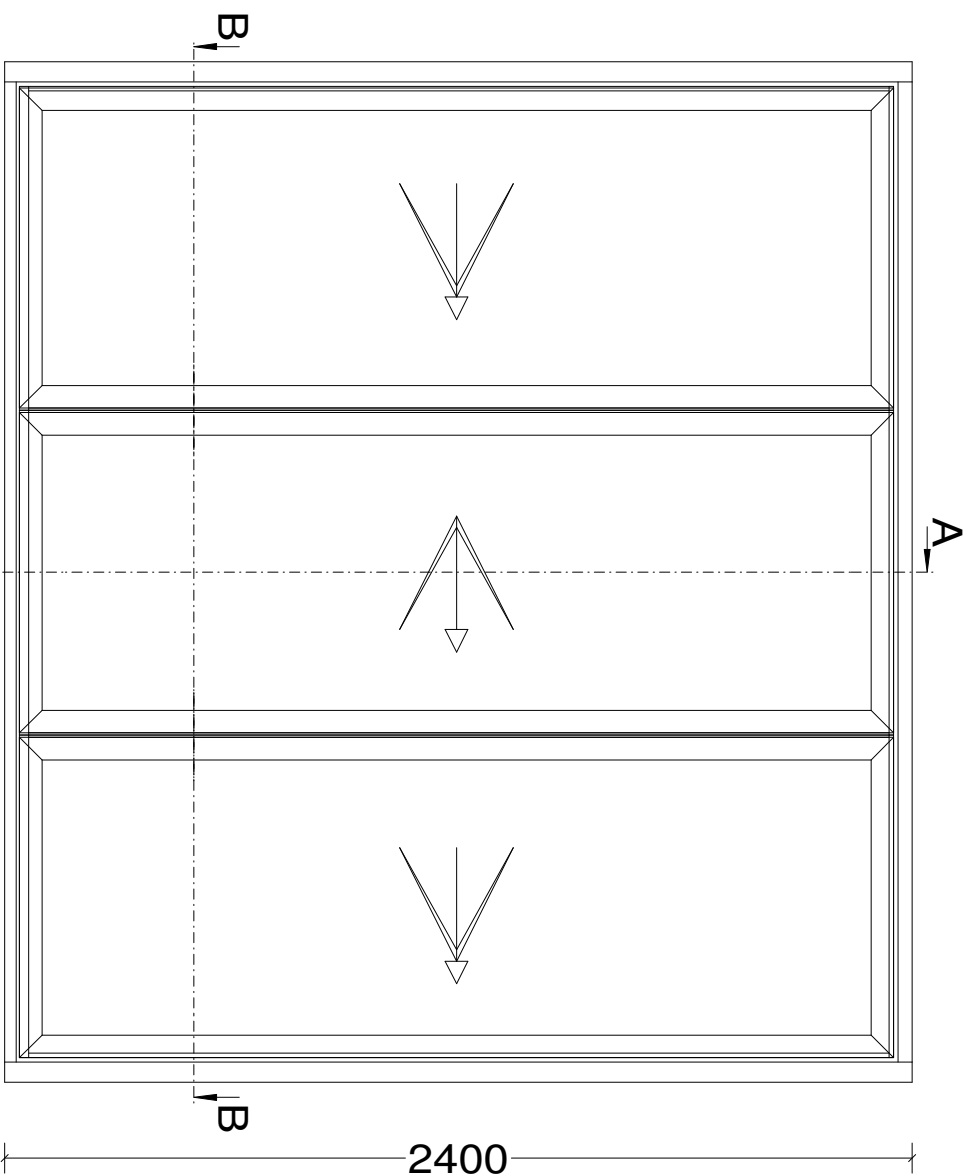