

D0.05
outward opening

JOB 116 FLEET ROAD NW3

DRAWING WINDOW SCHEDULE


SCALE 1:20 DRAWN CJ DATE July '90


DRAWING NO. 2270/40 REV

CLIENT ABEONA HOUSING CO-OP

ARP ANTHONY RICHARDSON AND PARTNERS
ARCHITECTS AND QUANTITY SURVEYORS
31 OVAL ROAD LONDON NW1 7EA 01-485 0991

NEW BAY WINDOW
see drawing no. 2270/
for details

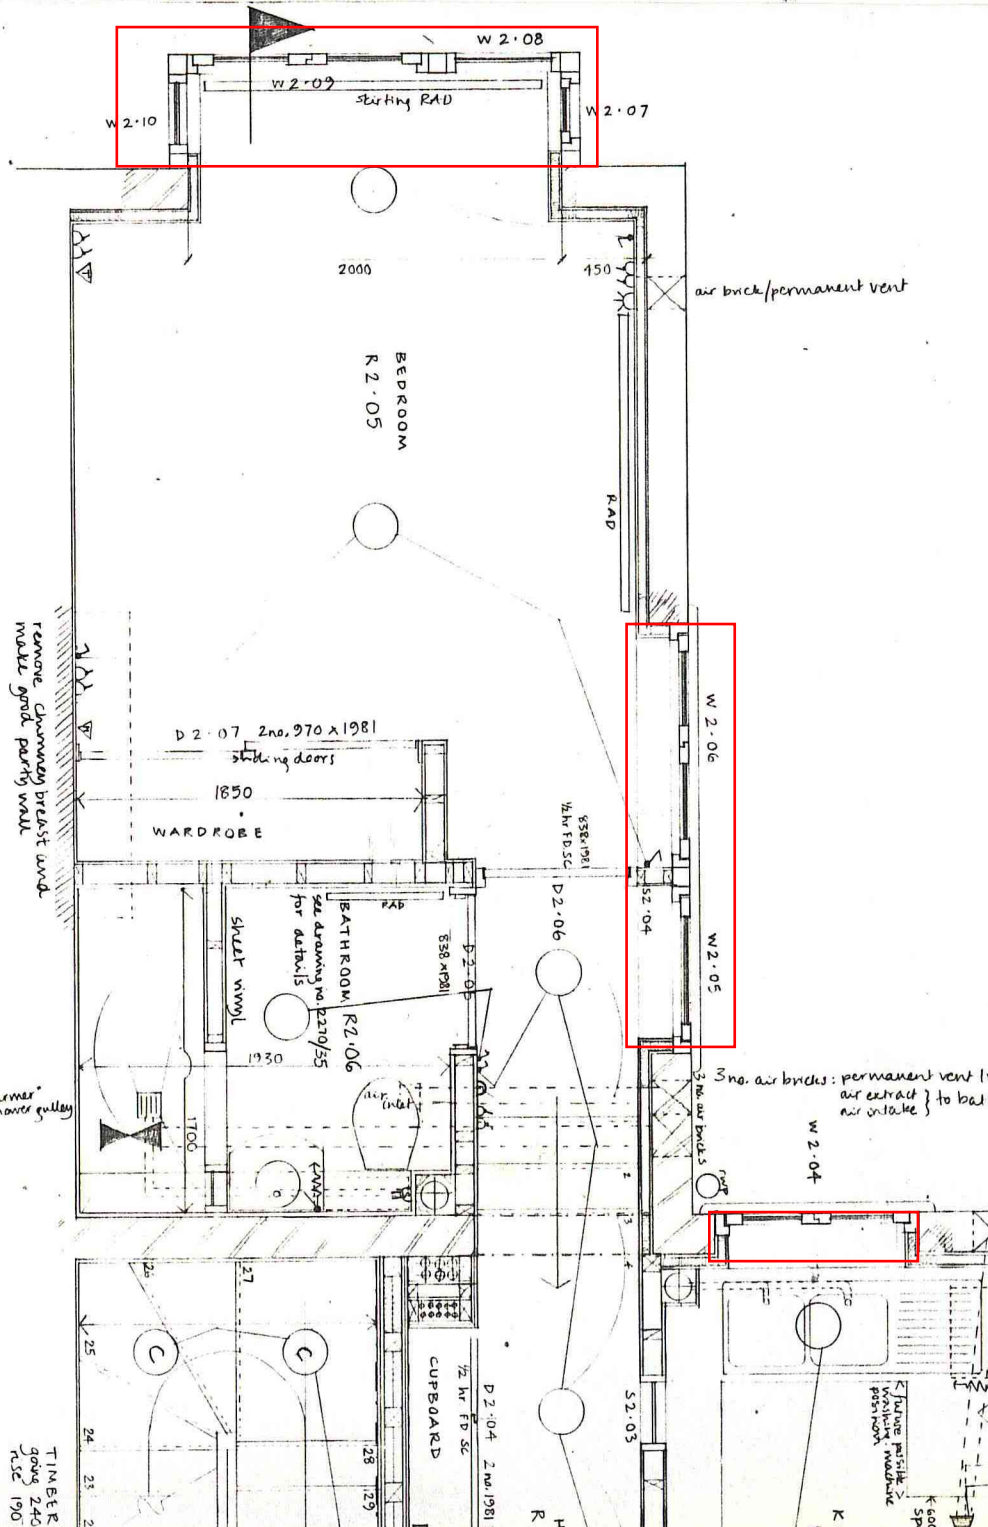

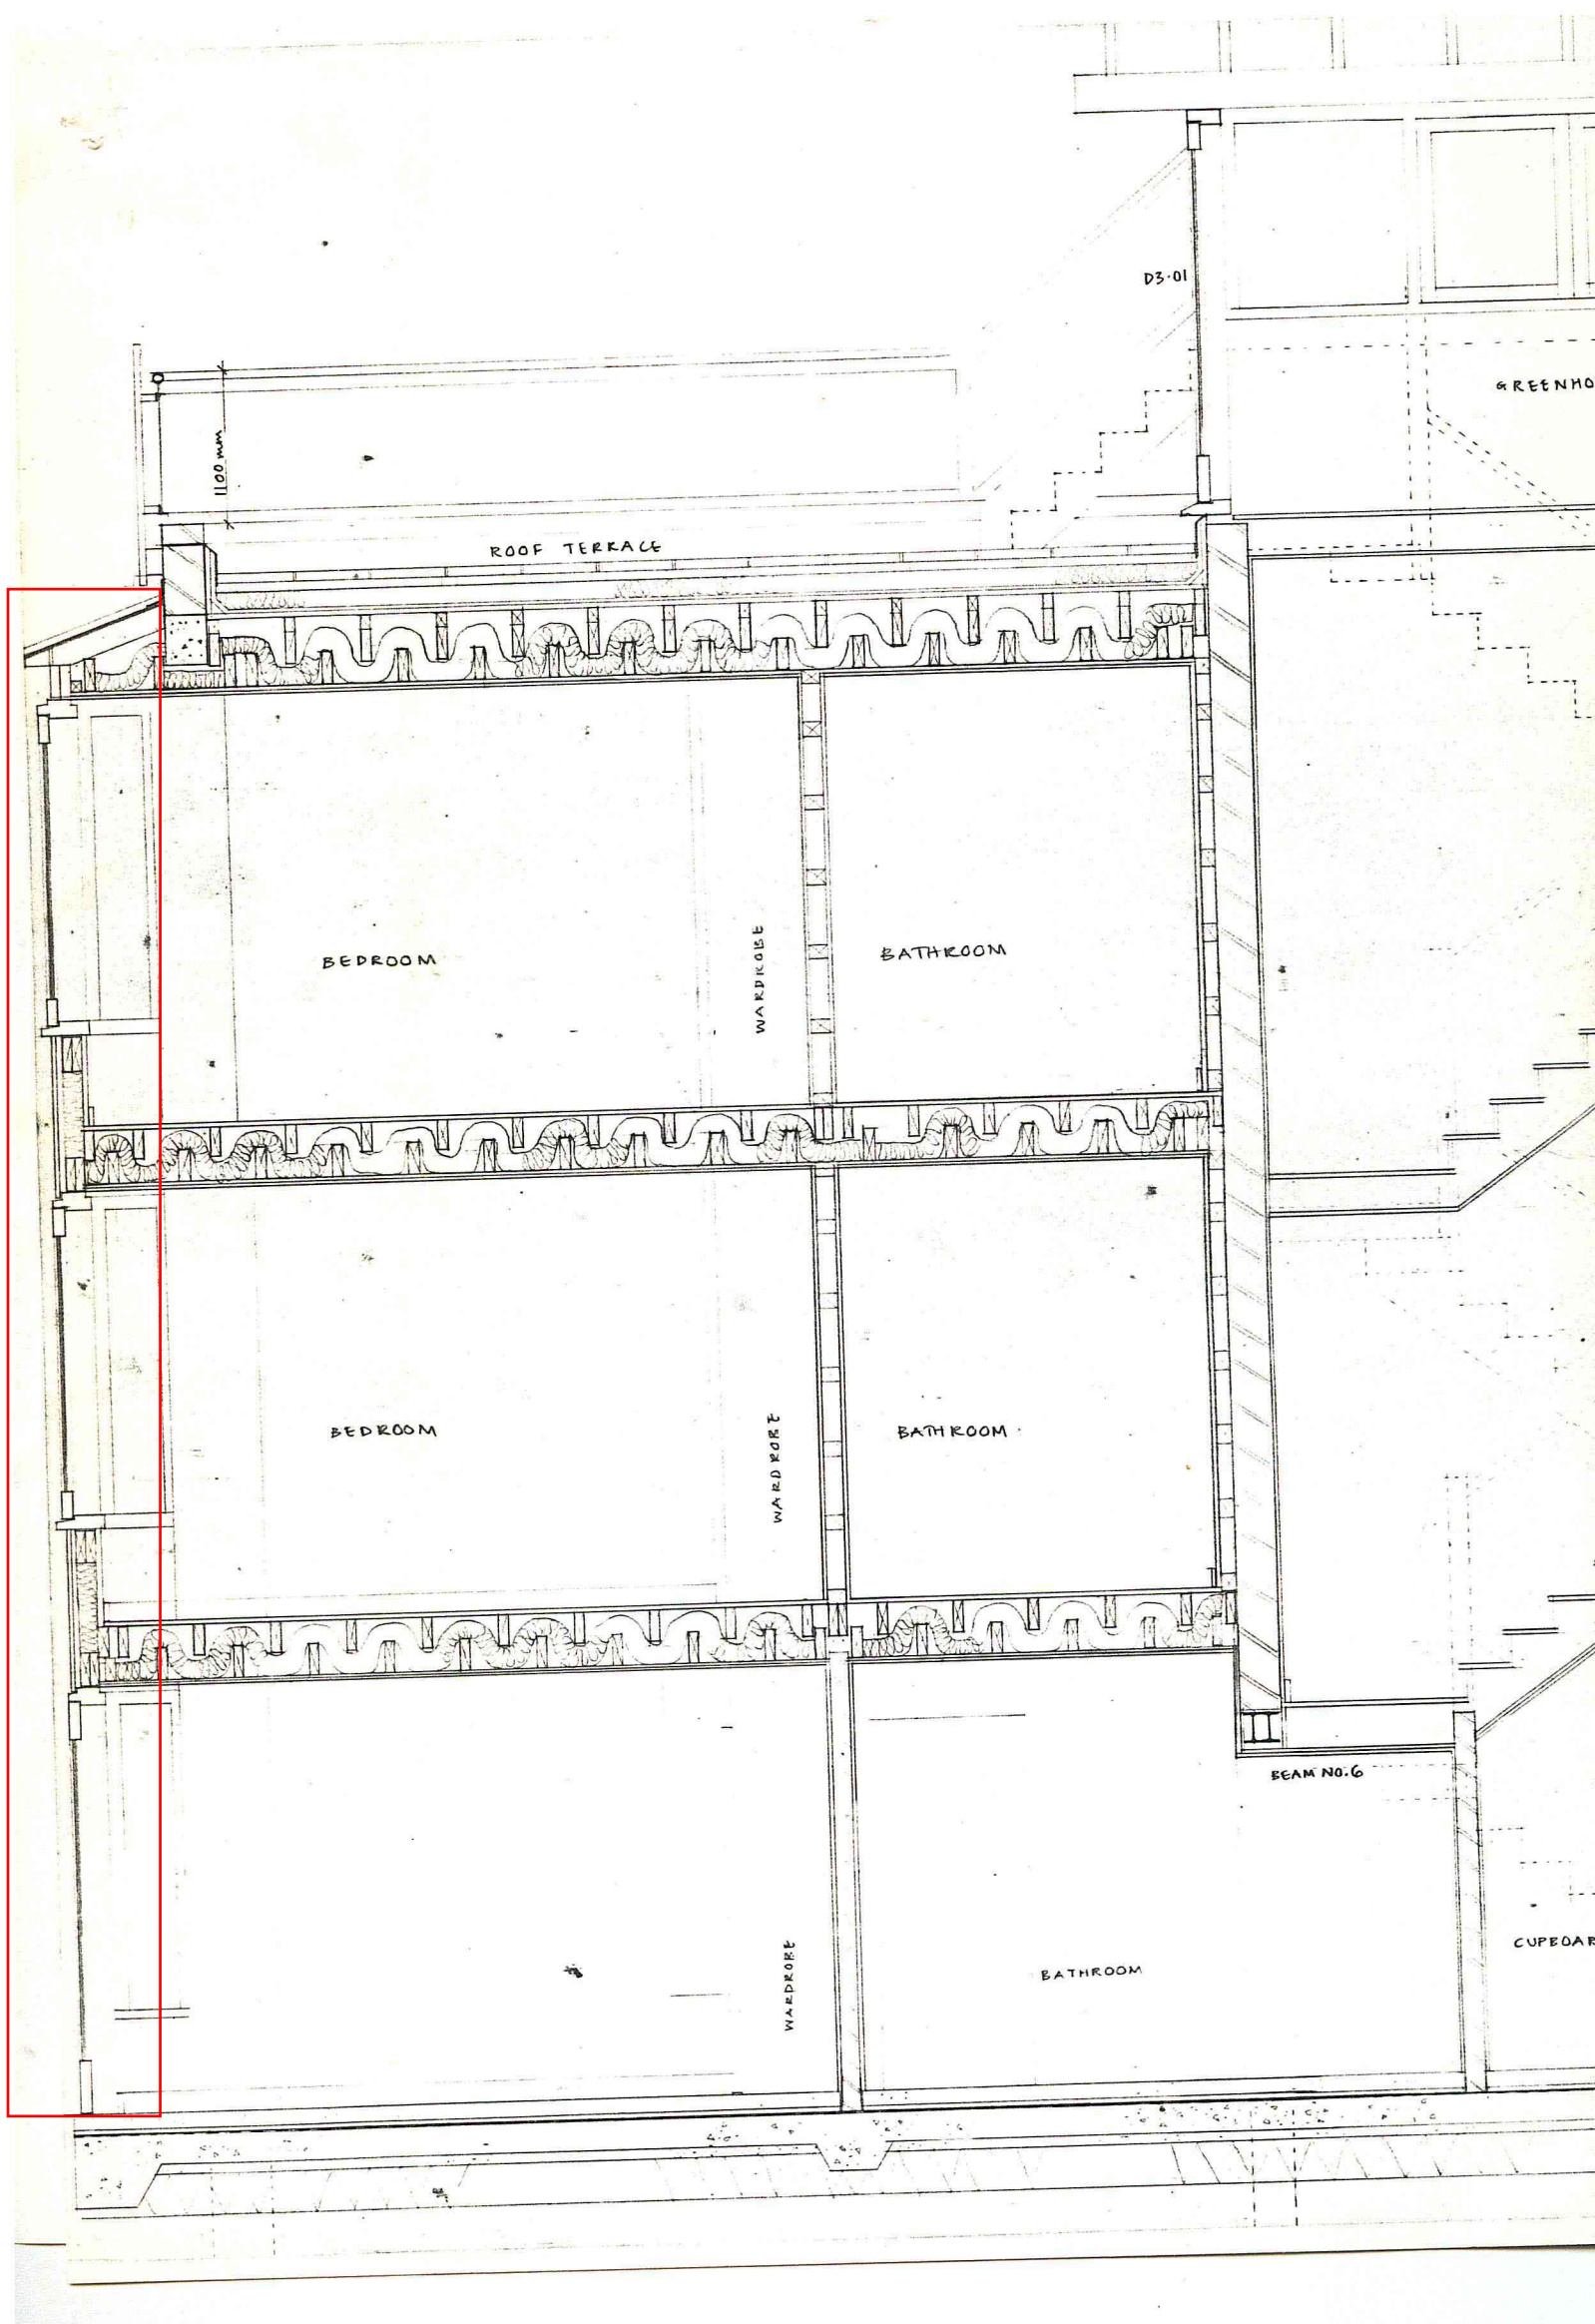

D3-01

GREENHO

ROOF TERRACE

1100 mm

BEDROOM

WARDROBE

BATHROOM

BEDROOM

WARDROBE

BATHROOM

BATHROOM

BEAM NO. 6

CUPBOARD

CORNER

no. 118

D3-01 W3-01

W2-08 W2-09

FINISHED 2nd FLOOR LEVEL

W1-08 W1-09

FINISHED 1st FLOOR LEVEL

W0-06 D0-10

elevation at rear of bedroom

no. 118

Rev. B: minor ammendments Sept. 90
Rev. A: Back door position altered;
window dimensions changed Aug. 90

^{JOB} 116 FLEET ROAD NW3


no. 114

CORNER


steel balustrade

air brick

balanced flue

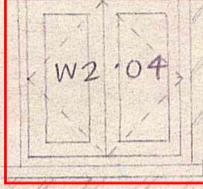

3 no. air bricks

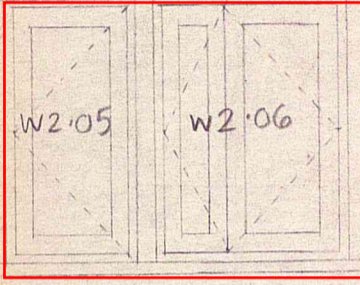


air


2nd FLOOR LEVEL

air brick

balanced flue

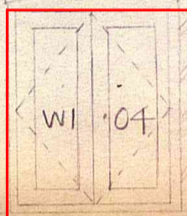


3 no. air bricks

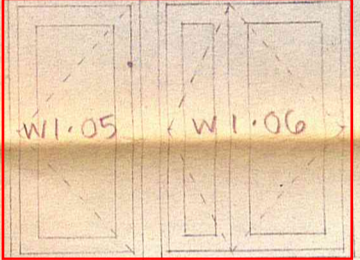


air

1st FLOOR LEVEL

air brick

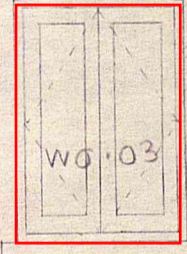

3 no. air bricks

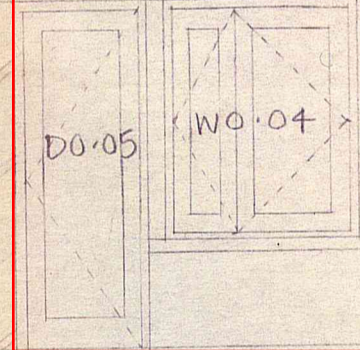


air

no. 114

elevation at rear of kitchen

elevation at side of bedroom

REAR ELEVATIONS

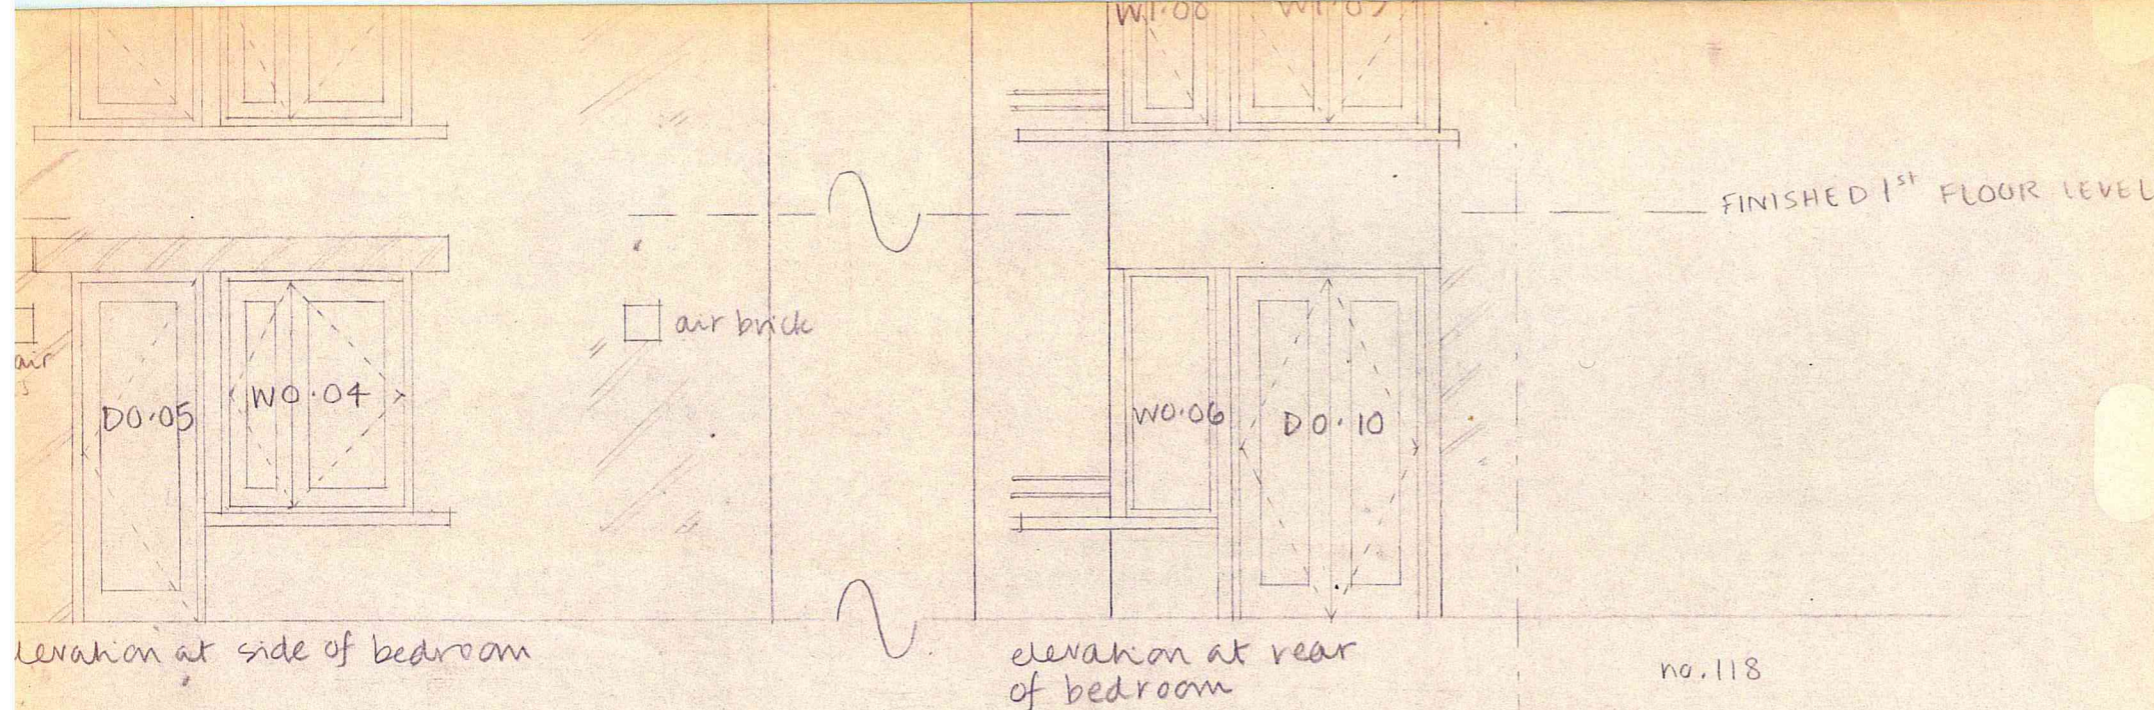

elevation at side of bedroom

elevation at rear of bedroom

no. 118

ELEVATIONS

Rev. B: minor ammendments Sept. 90
 Rev. A: Back door position altered;
 window dimensions changed Aug. 90

JOB 116 FLEET ROAD NW3

DRAWING ELEVATIONS

SCALE 1:50 DRAWN CJ DATE July 90

DRAWING NO. 2270/25 REV B

CLIENT ABEONA HOUSING CO-OP

ARP ANTHONY RICHARDSON AND PARTNERS
 ARCHITECTS AND QUANTITY SURVEYORS
 31 OVAL ROAD LONDON NW1 7EA 01-485 0991

