

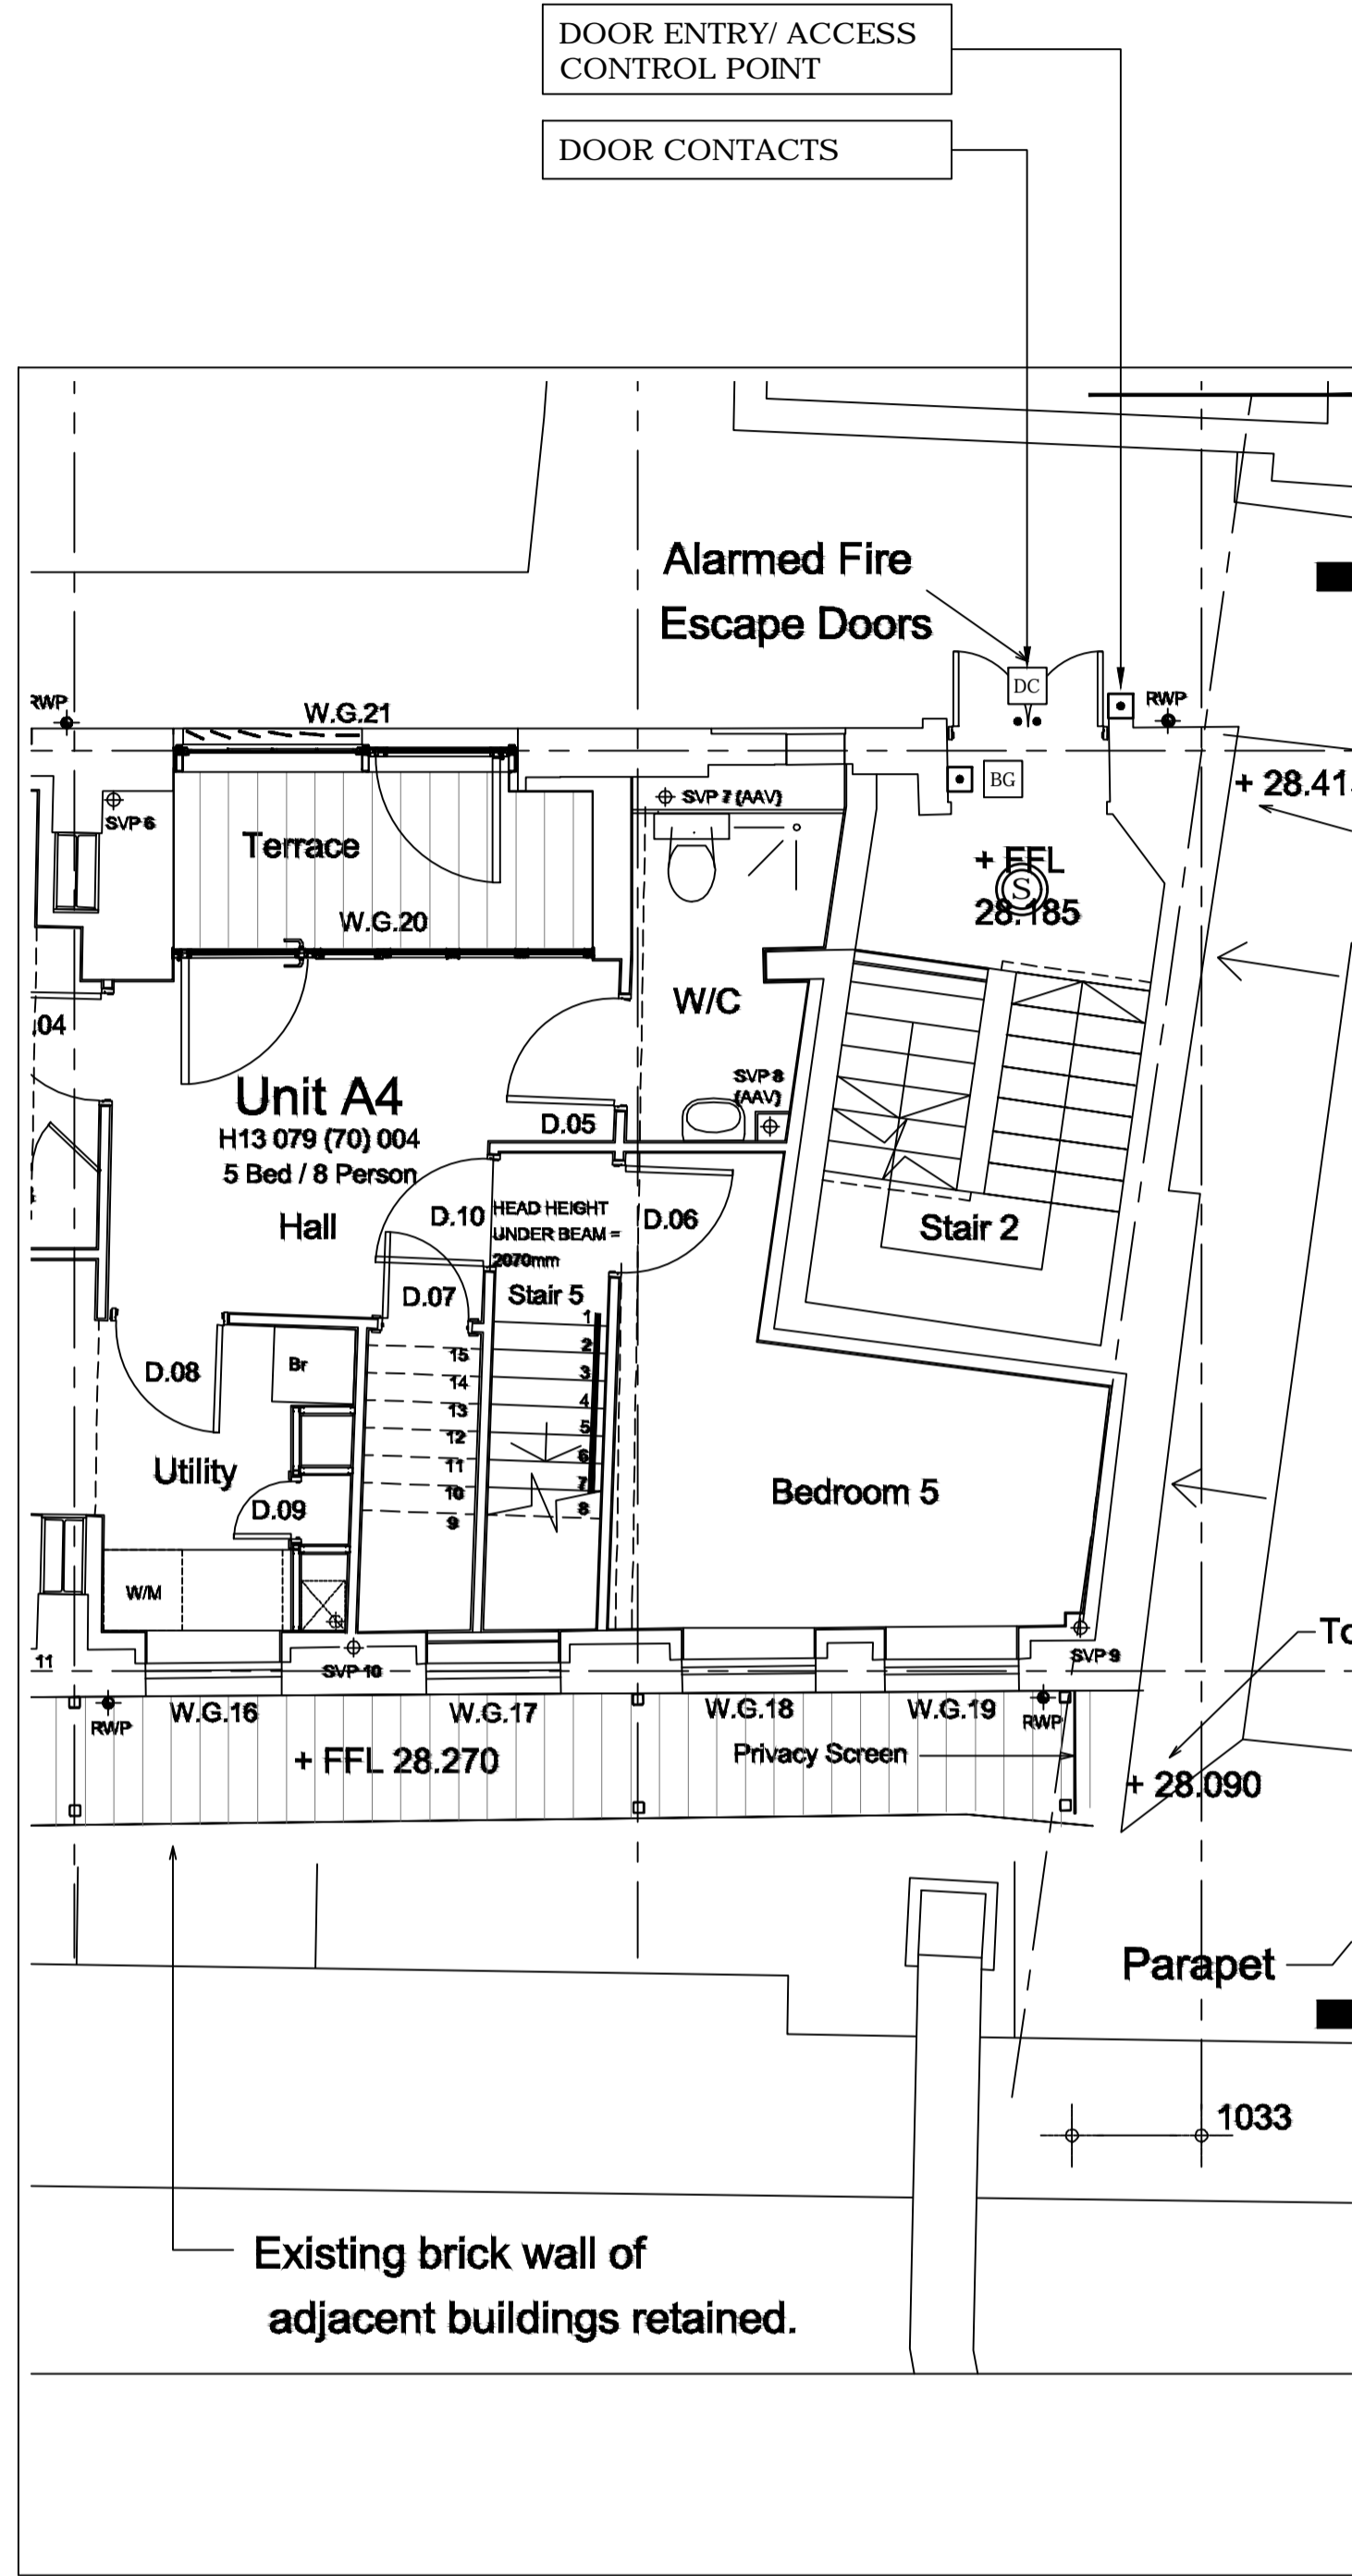



- Notes:
- | No: | Detail:   |
|-----|---|
| 1.  | <b>DIMENSIONS</b><br>Figured dimensions are to be taken in preference to scaled dimensions. All dimensions are to be verified on site prior to work commencing.   |
| 2.  | <b>DISCREPANCIES</b><br>Any discrepancy is to be referred to the consultant before proceeding.  |
| 3.  | <b>COPYRIGHT © 2019</b><br>Copyright in this drawing is the property of Michael Jones & Associates LLP and must not be reproduced nor amended nor used for the execution of any works whether in connection with the proposed works for which it is prepared or otherwise without the express consent of Michael Jones & Associates LLP. All rights reserved. |
| 4.  | <b>RELATED DOCUMENTS</b><br>This drawing shall be read in conjunction with the relevant written Specification of Works, accompanying drawings equipment schedules and all other relevant documents connected to these works shown on this drawing.  |

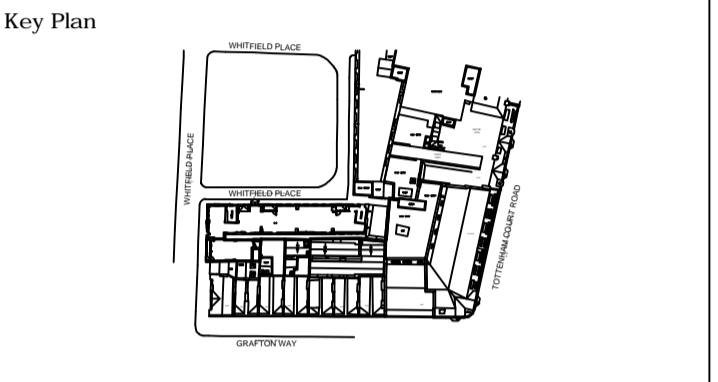

FIRE ALARM AND ACCESS CONTROL

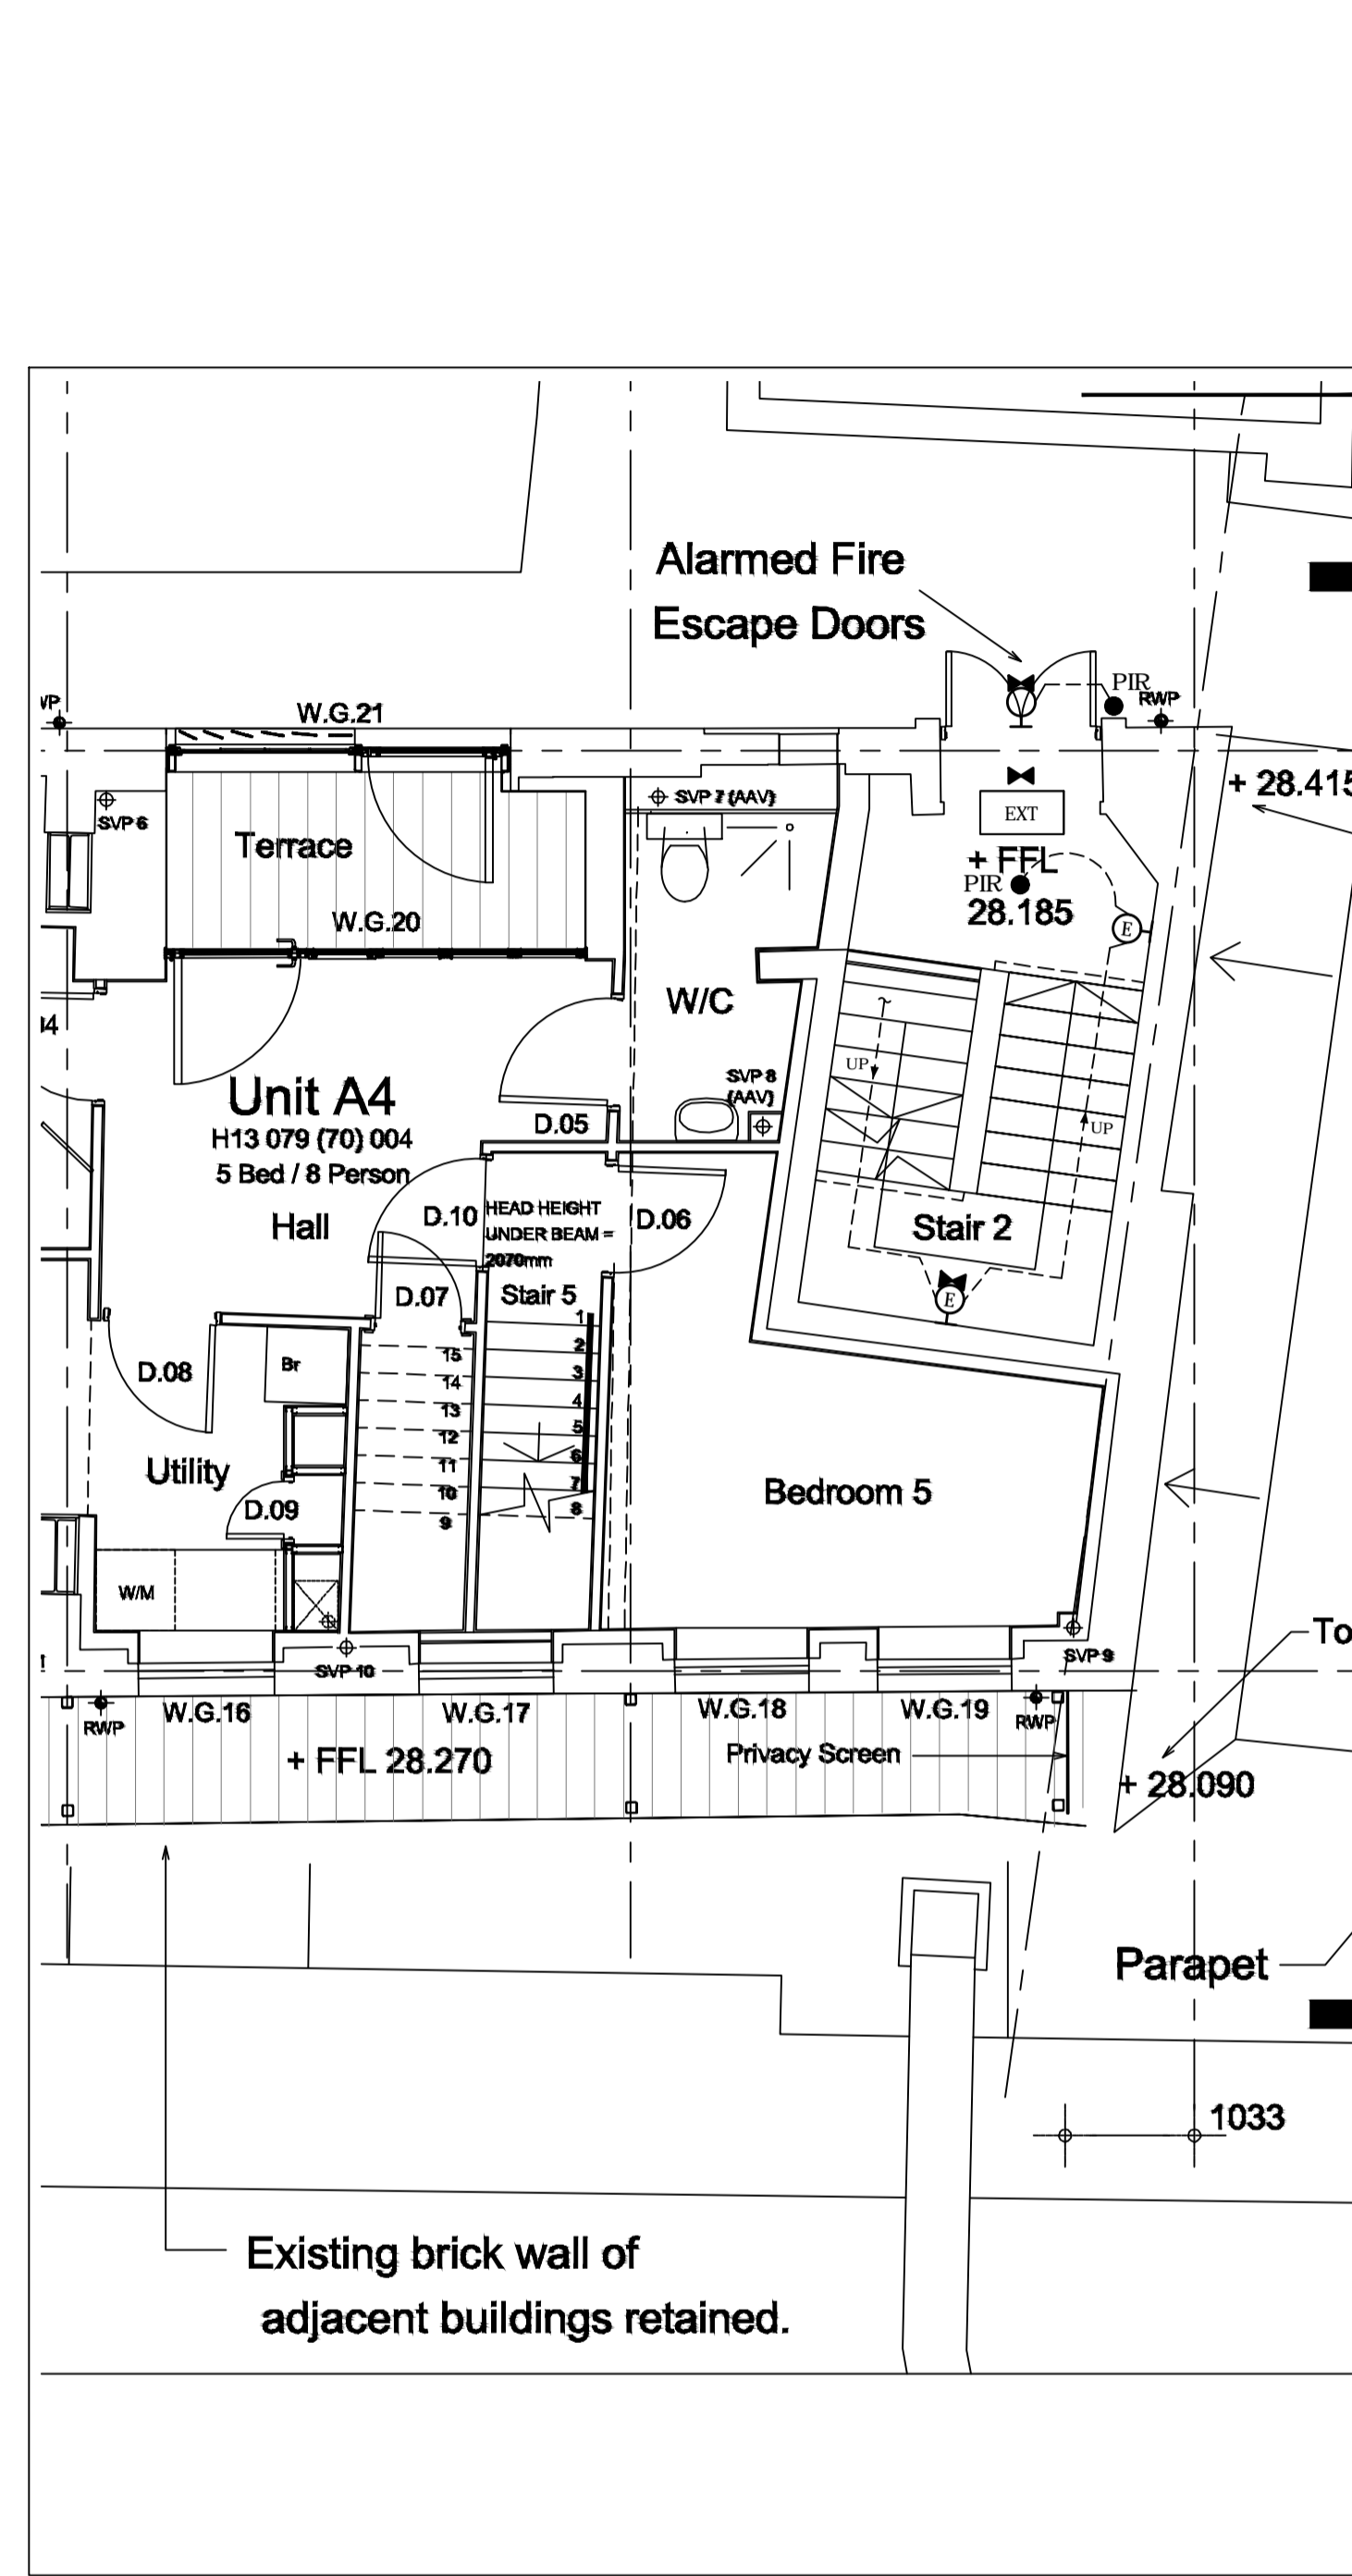

LIGHTING SERVICES

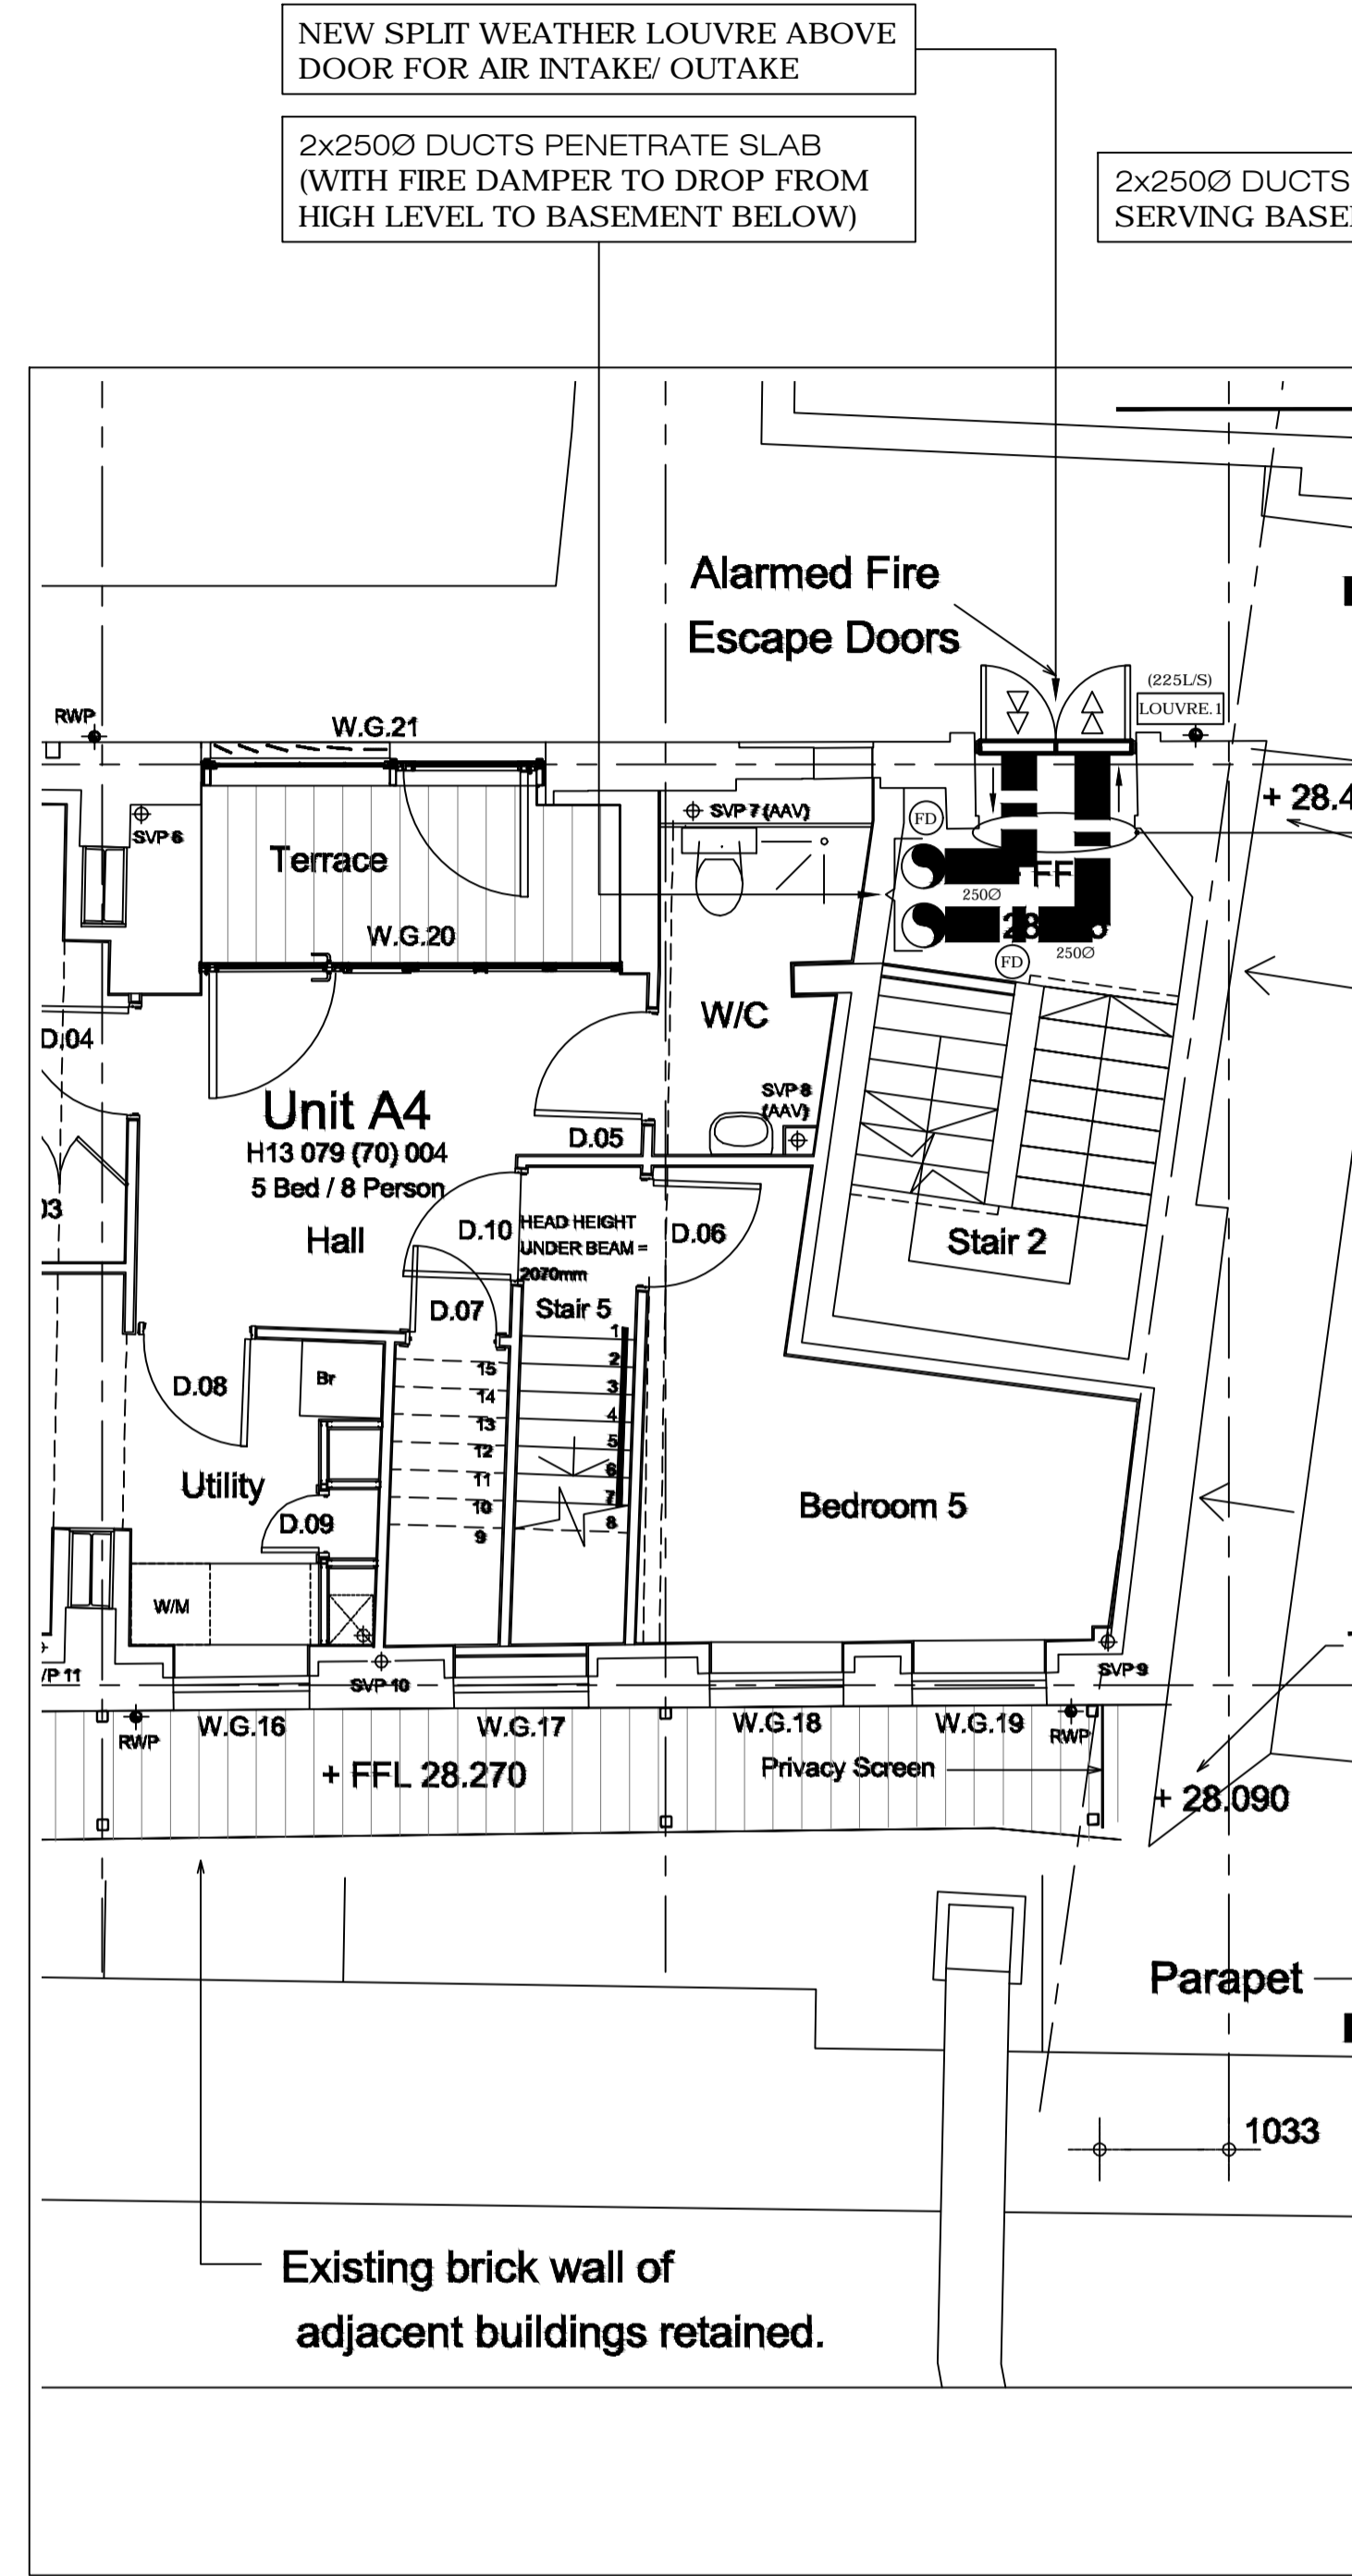

MECHANICAL VENTILATION

8th March 2019	Preliminary Issue - For Comment	
No:	Date:	Amendment:
Revision:		

**Michael Jones & Associates LLP**  
ENGINEERING CONSULTANTS

Crossway House  
8 London Road, Reigate, Surrey, RH2 9HY.  
Tel: +44(0)1737 245610 Fax: +44(0)1737 241142  
e-mail: info@mjassociates.co.uk

Scale:	Date:	Drawn:	Chkd:
1:50@A1	Feb 2019	JP	MJA

Client:  
Derwent c/o Paragon BC

Project:  
Suffolk House (Basement Area)  
Whitfield Place  
London, W1T 5JU

Title:  
Ground Floor Level: Entrance  
Mechanical and Electrical  
Services Proposals

EMPLOYERS REQUIREMENTS

PRELIMINARY ISSUE

DO NOT SCALE FROM THIS DRAWING