



1 SECTION
PROPOSED EXTERNAL WALL 1:10

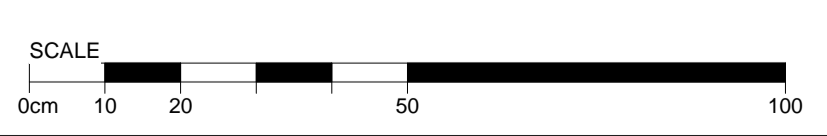

KEY RESIDUAL RISK

KEY PLAN

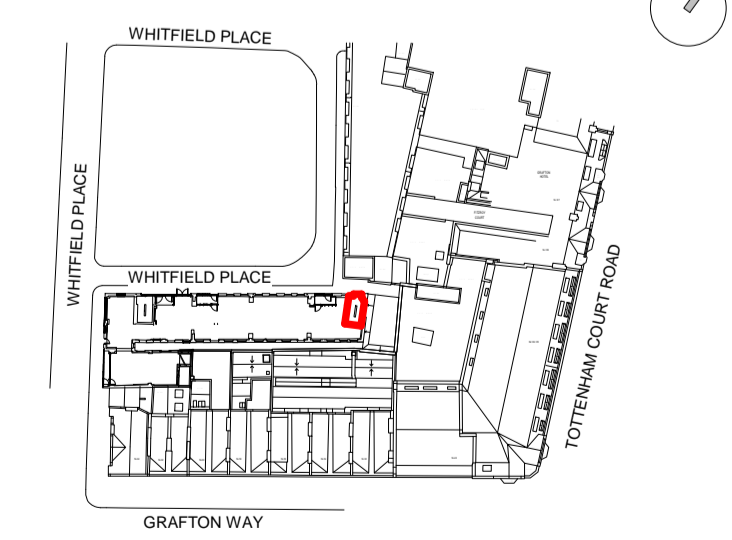

ORIGINATOR: **DMA** TITLE: PROPOSED SECTION THROUGH EXTERNAL WALL

PROJECT	PURPOSE OF ISSUE	STATUS	REVISION
FYA - SUFFOLK HOUSE BASEMENT WHITFIELD PLACE, LONDON	FOR PLANNING	S1	P1
JOB NO. 431	SCALE 1:10 @A1	DRAWN ZK	CHECKED ADS
		APPROVED	DMA

PROJECT	ORIGINATOR	ZONE	LEVEL	TYPE	ROLE	DOC NO
SFH	DMA	XX	GF	DR	A	02073