




1 ELEVATION
EXISTING MAIN ENTRANCE

1:20



2 ELEVATION
PROPOSED MAIN ENTRANCE

1:20

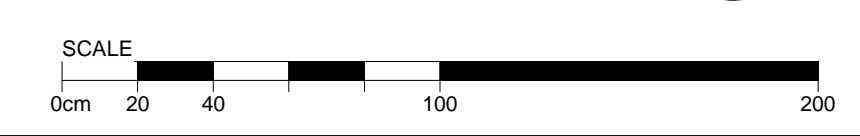

KEY RESIDUAL RISK			
KEY PLAN			
ORIGINATOR DMA		TITLE EXISTING AND PROPOSED ELEVATION	
PROJECT FYA - SUFFOLK HOUSE BASEMENT WHITFIELD PLACE, LONDON	PURPOSE OF ISSUE FOR PLANNING	STATUS S1	REVISION P1
JOB NO. 431	SCALE 1:20 @A1	DRAWN ZK	CHECKED APPROVED ADS DMA
PROJCT SFH	ORIGINATOR DMA	ZONE XX	LEVEL TYPE ROLE DOC NO GF DR A 02072