


existing

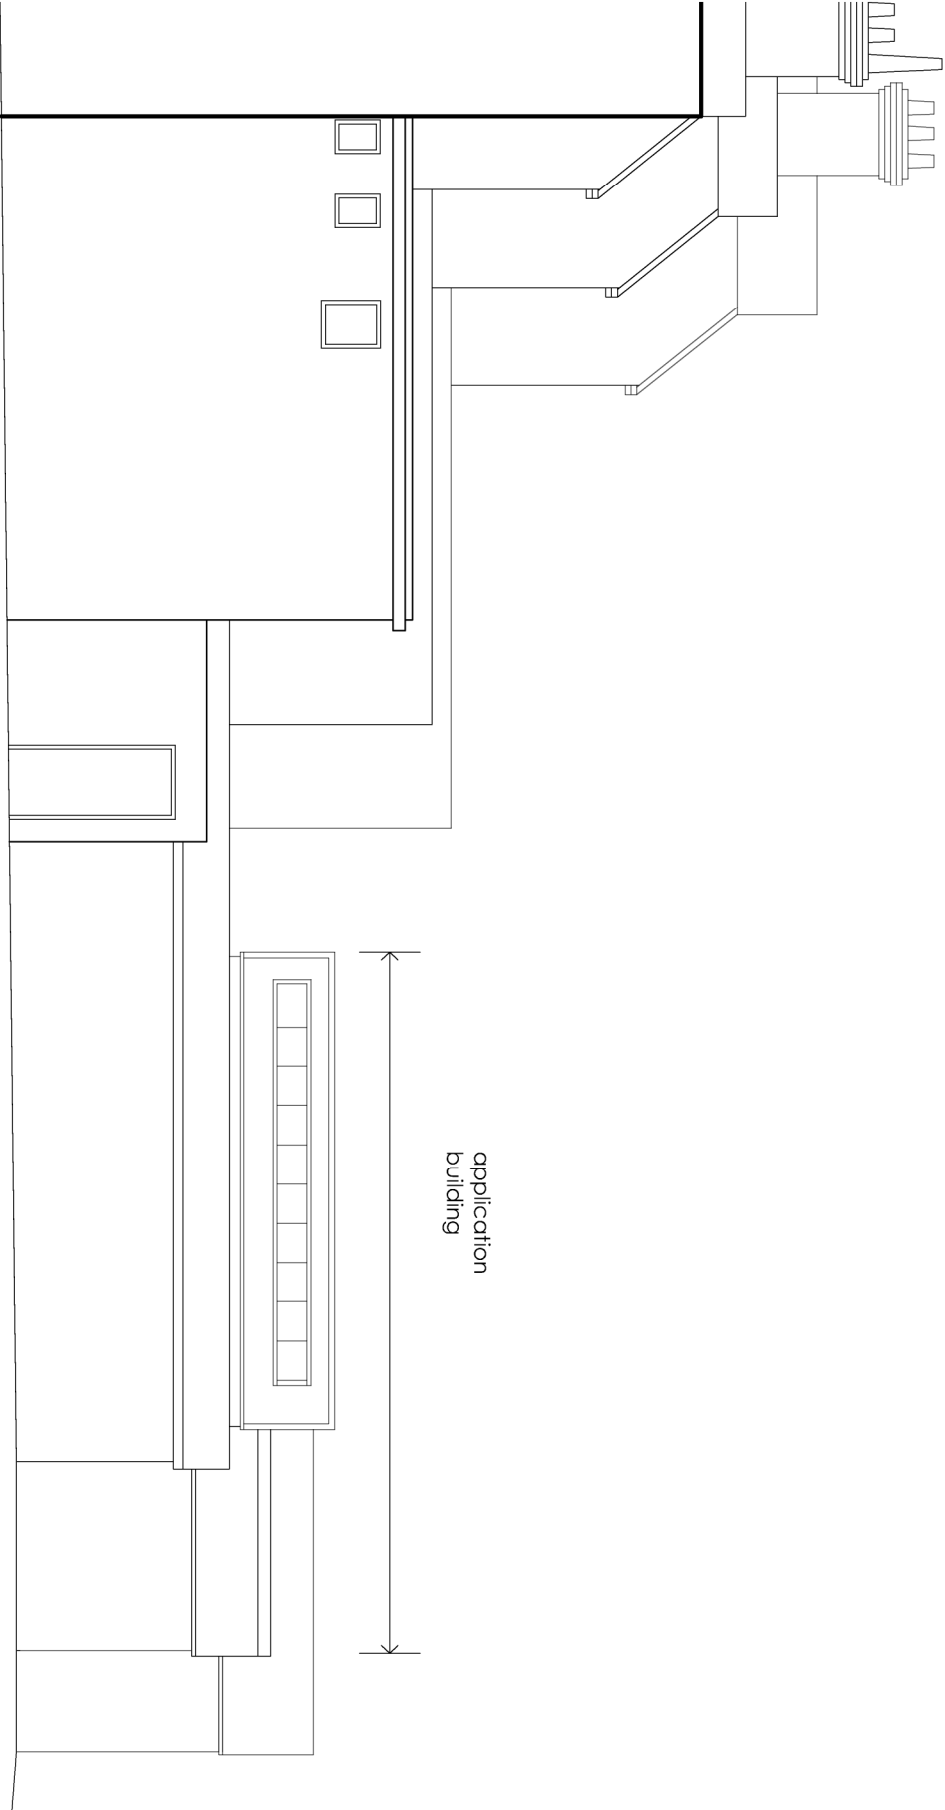

proposed

Rev: A PLANNING AMENDMENTS



6 Wrotham Business Park  
Barnet, Herts  
EN5 4SZ

e: [enquiries@planningconsent.com](mailto:enquiries@planningconsent.com)  
t: 0208 275 1080  
w: [www.planningconsent.com](http://www.planningconsent.com)

Drawing Title: Existing & Proposed side elevations  
Scale: 1:100@A3  
Drwn: tdo  
Project: Demolition of S/S extensions and erection of new studio floor.  
Date: march 2019  
Location: 102 Fortune Green Road, London NW6  
Drawing No: 5082 04 A

Copyright and design right held by Stuart Heney & Partners Ltd No unauthorised reproduction permitted.