




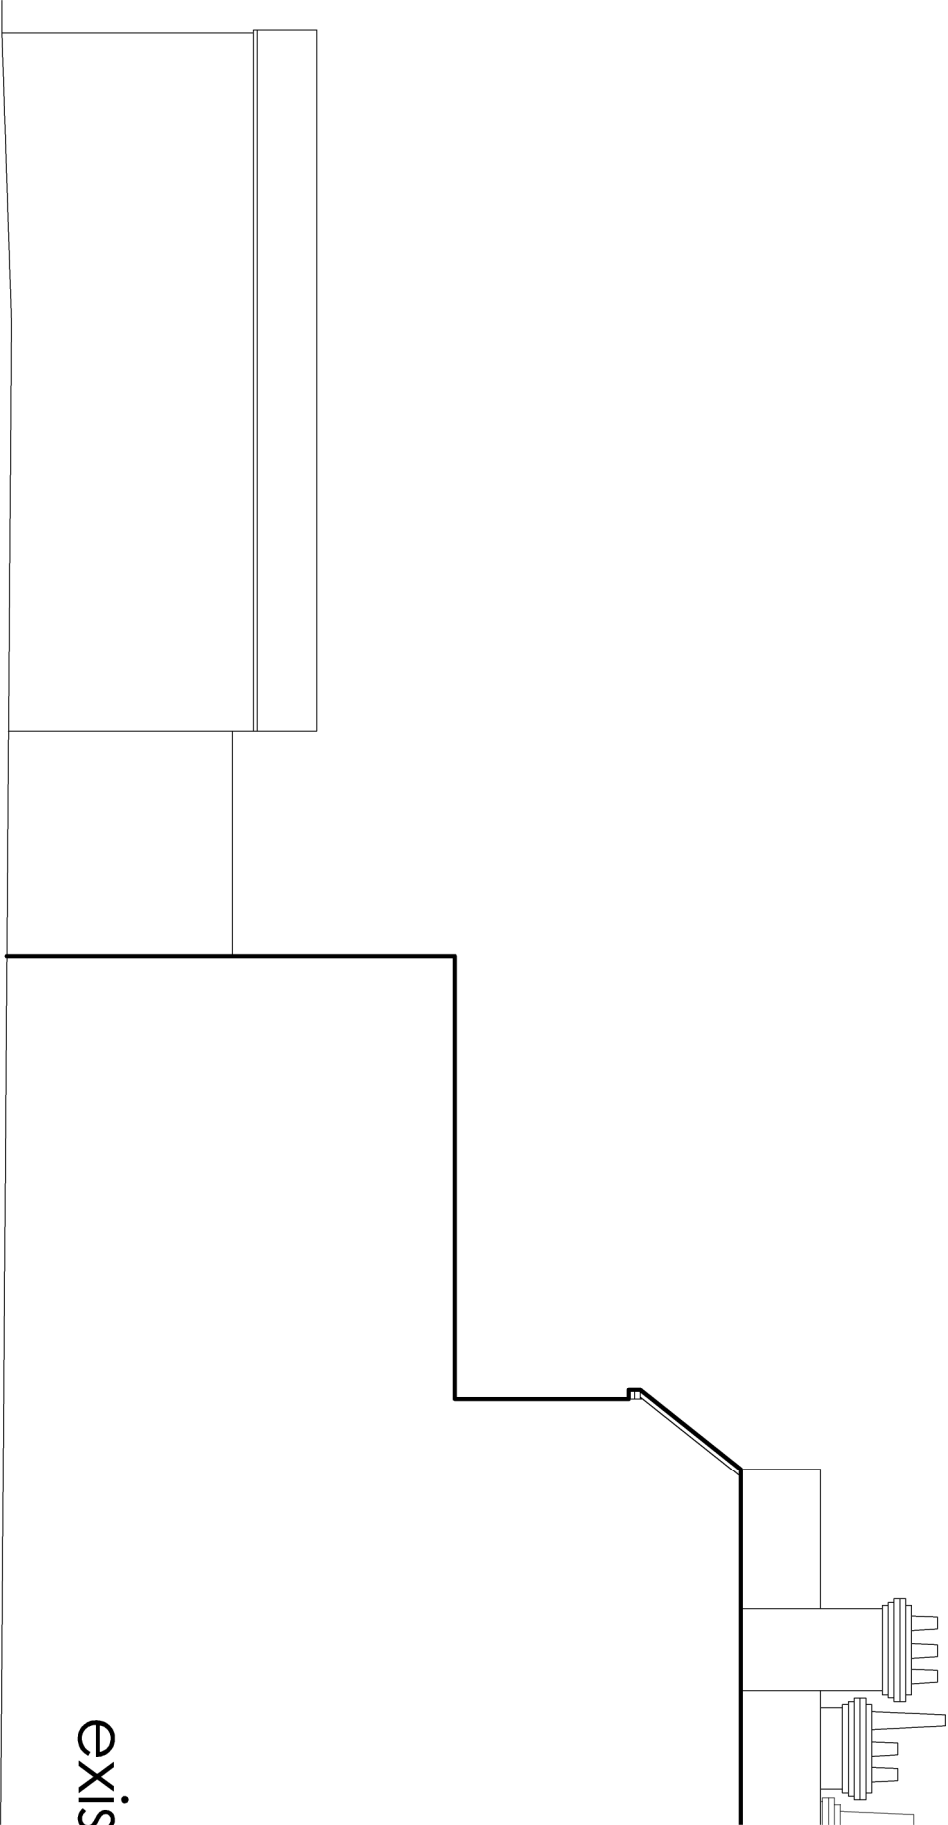

existing

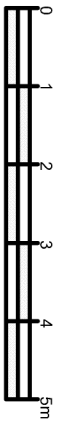

application
building

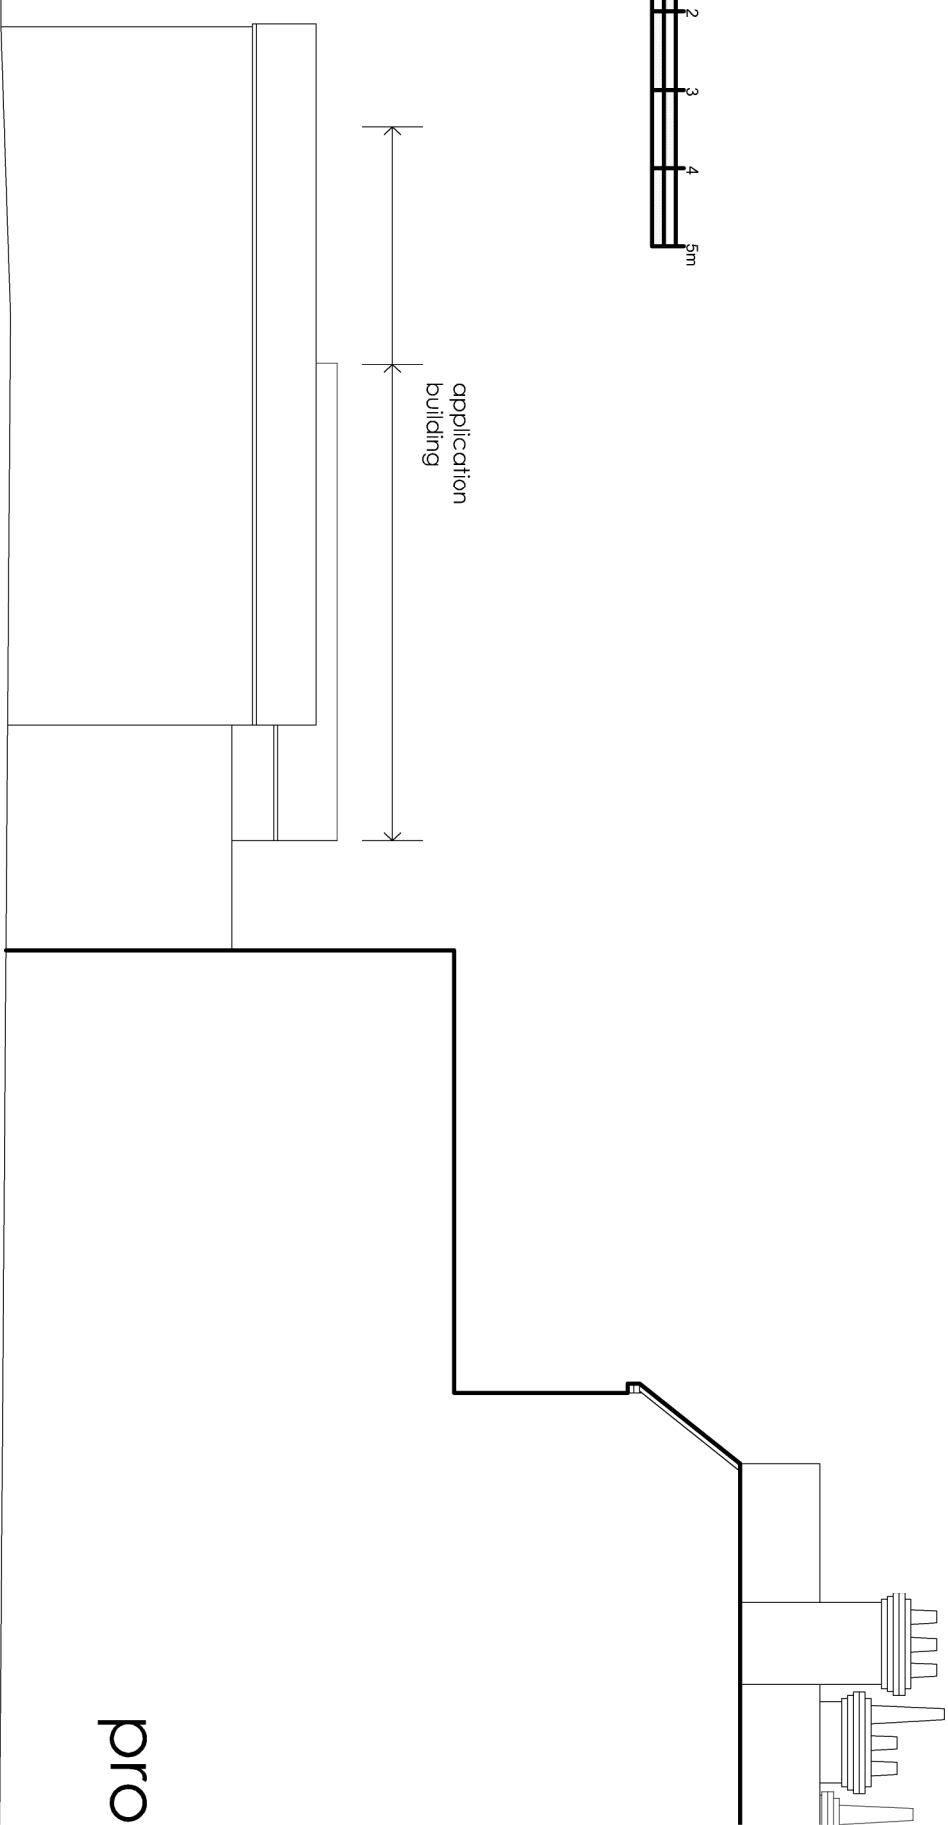

proposed

Rev: A PLANNING AMENDMENTS



6 Wrotham Business Park
Barnet, Herts
EN5 4SZ

t: 0208 275 1080
e: enquiries@planningconsent.com
w: www.planningconsent.com

Drawing Title: Existing & Proposed side elevations
Scale: 1:100@A3
Drwn: tdo
Project: Demolition of S/S extensions and erection of new studio floor.
Date: march 2019
Location: 102 Fortune Green Road, London NW6
Drawing No: 5082 06 A

Copyright and design right held by Stuart Henney & Partners Ltd. No unauthorised reproduction permitted.