


Proposed Window Schedule Continued

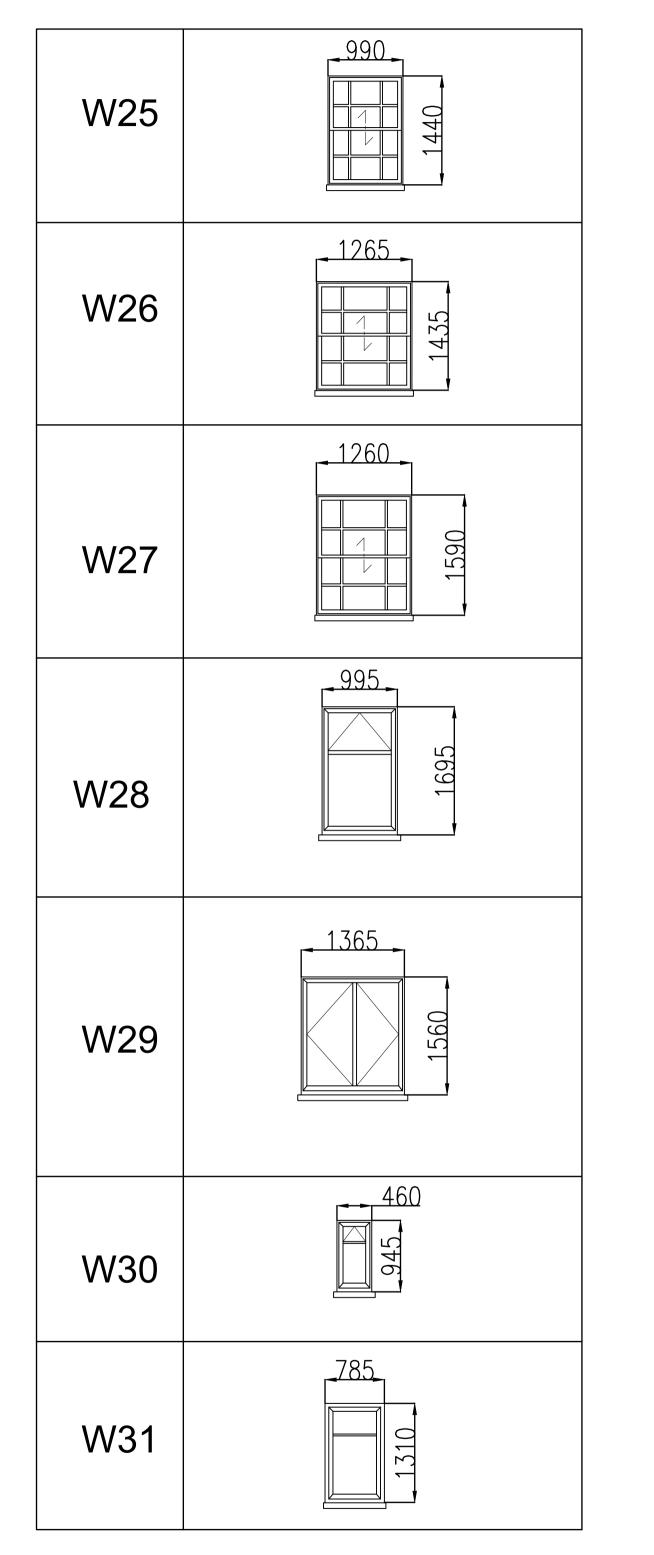


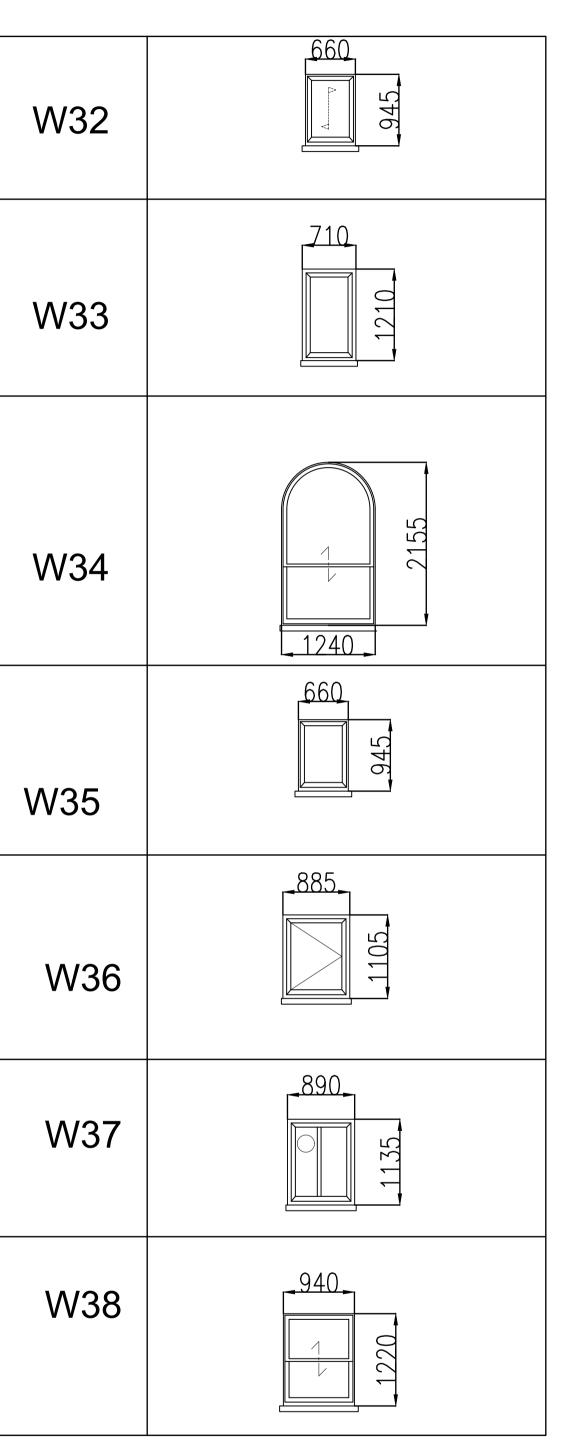

Proposed Door Schedule

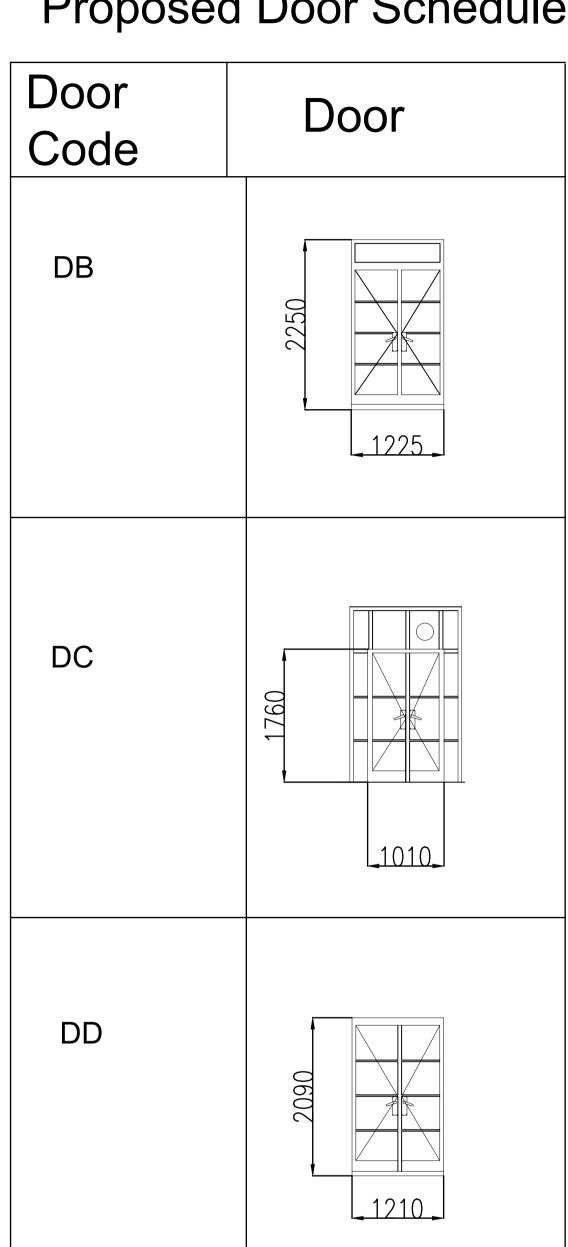

The contractor is responsible to ensure that no products are to be utilised that do not comply with relevant British and/or European Standards and/or Codes of Practice, COSHH Regulations, Construction Regulations, or which are known or suspected at the time of product selection and/or construction to be deleterious to health and safety or to the durability of the work or not in accordance with good building practices. The contractor is responsible for checking dimensions, tolerances, levels and references. This drawing is to be read in conjunction with all relevant consultants or specialists drawings. Any discrepancy to be notified to Baily Garner LLP and rectified before proceeding with the works on site or shop drawings. 5m Where an item is covered by drawings to different scales, the larger scale drawing is to be worked to.

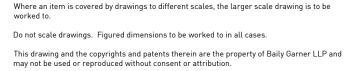

| London Borough of Camden | | Window and French Door Replacement Works | | BAILY |
|---|---------------------|---|--|---|
| No.3,4,5&6 Oak Court St Albans Villas, Highgate Roa London, NW5 1QU | d ₀ ₽∪₽ PI | roposed Window/Door Schedule RPOSE OF ISSUE. anning | | 146-148 ELTHAM HILL LONDON SE9 5DY t. 020 8294 1000 |
| scale. 1:50 @ A1 | D | c date 16/09/19 | | f. 020 8294 1320 e. general@bailygarner.co.uk |
| јов но. 30914 | | no. REVISION | | |