
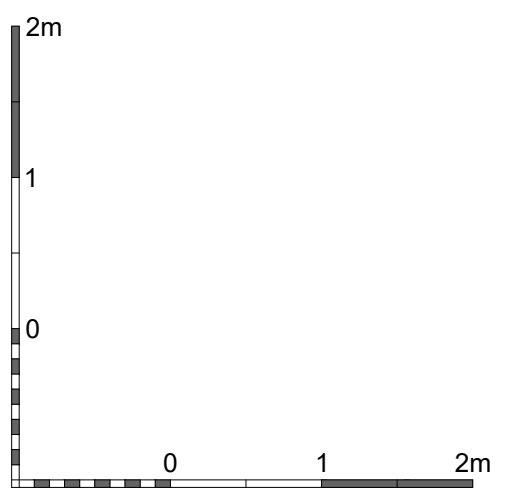


USE FIGURED DIMENSIONS ONLY. DO NOT SCALE FROM THIS DRAWING EXCEPT FOR PLANNING PURPOSES. ALL DIMENSIONS MUST BE CHECKED ON SITE ANY INCONSISTENCIES MUST BE REPORTED BACK TO THE ARCHITECT. THIS DRAWING AND ANY DESIGNS INDICATED THEREON ARE THE COPYRIGHT OF BROOKS MURRAY ARCHITECTS. ALL RIGHTS ARE RESERVED. NO PART OF THIS WORK MAY BE PRODUCED WITHOUT PRIOR PERMISSION IN WRITING FROM BROOKS MURRAY ARCHITECTS. PLANNING STAGE DRAWINGS SHOULD NOT BE USED FOR CONSTRUCTION.

REV.	AMENDMENT	BY:	DATE
A	Revisions as indicated		ET 23.09.19

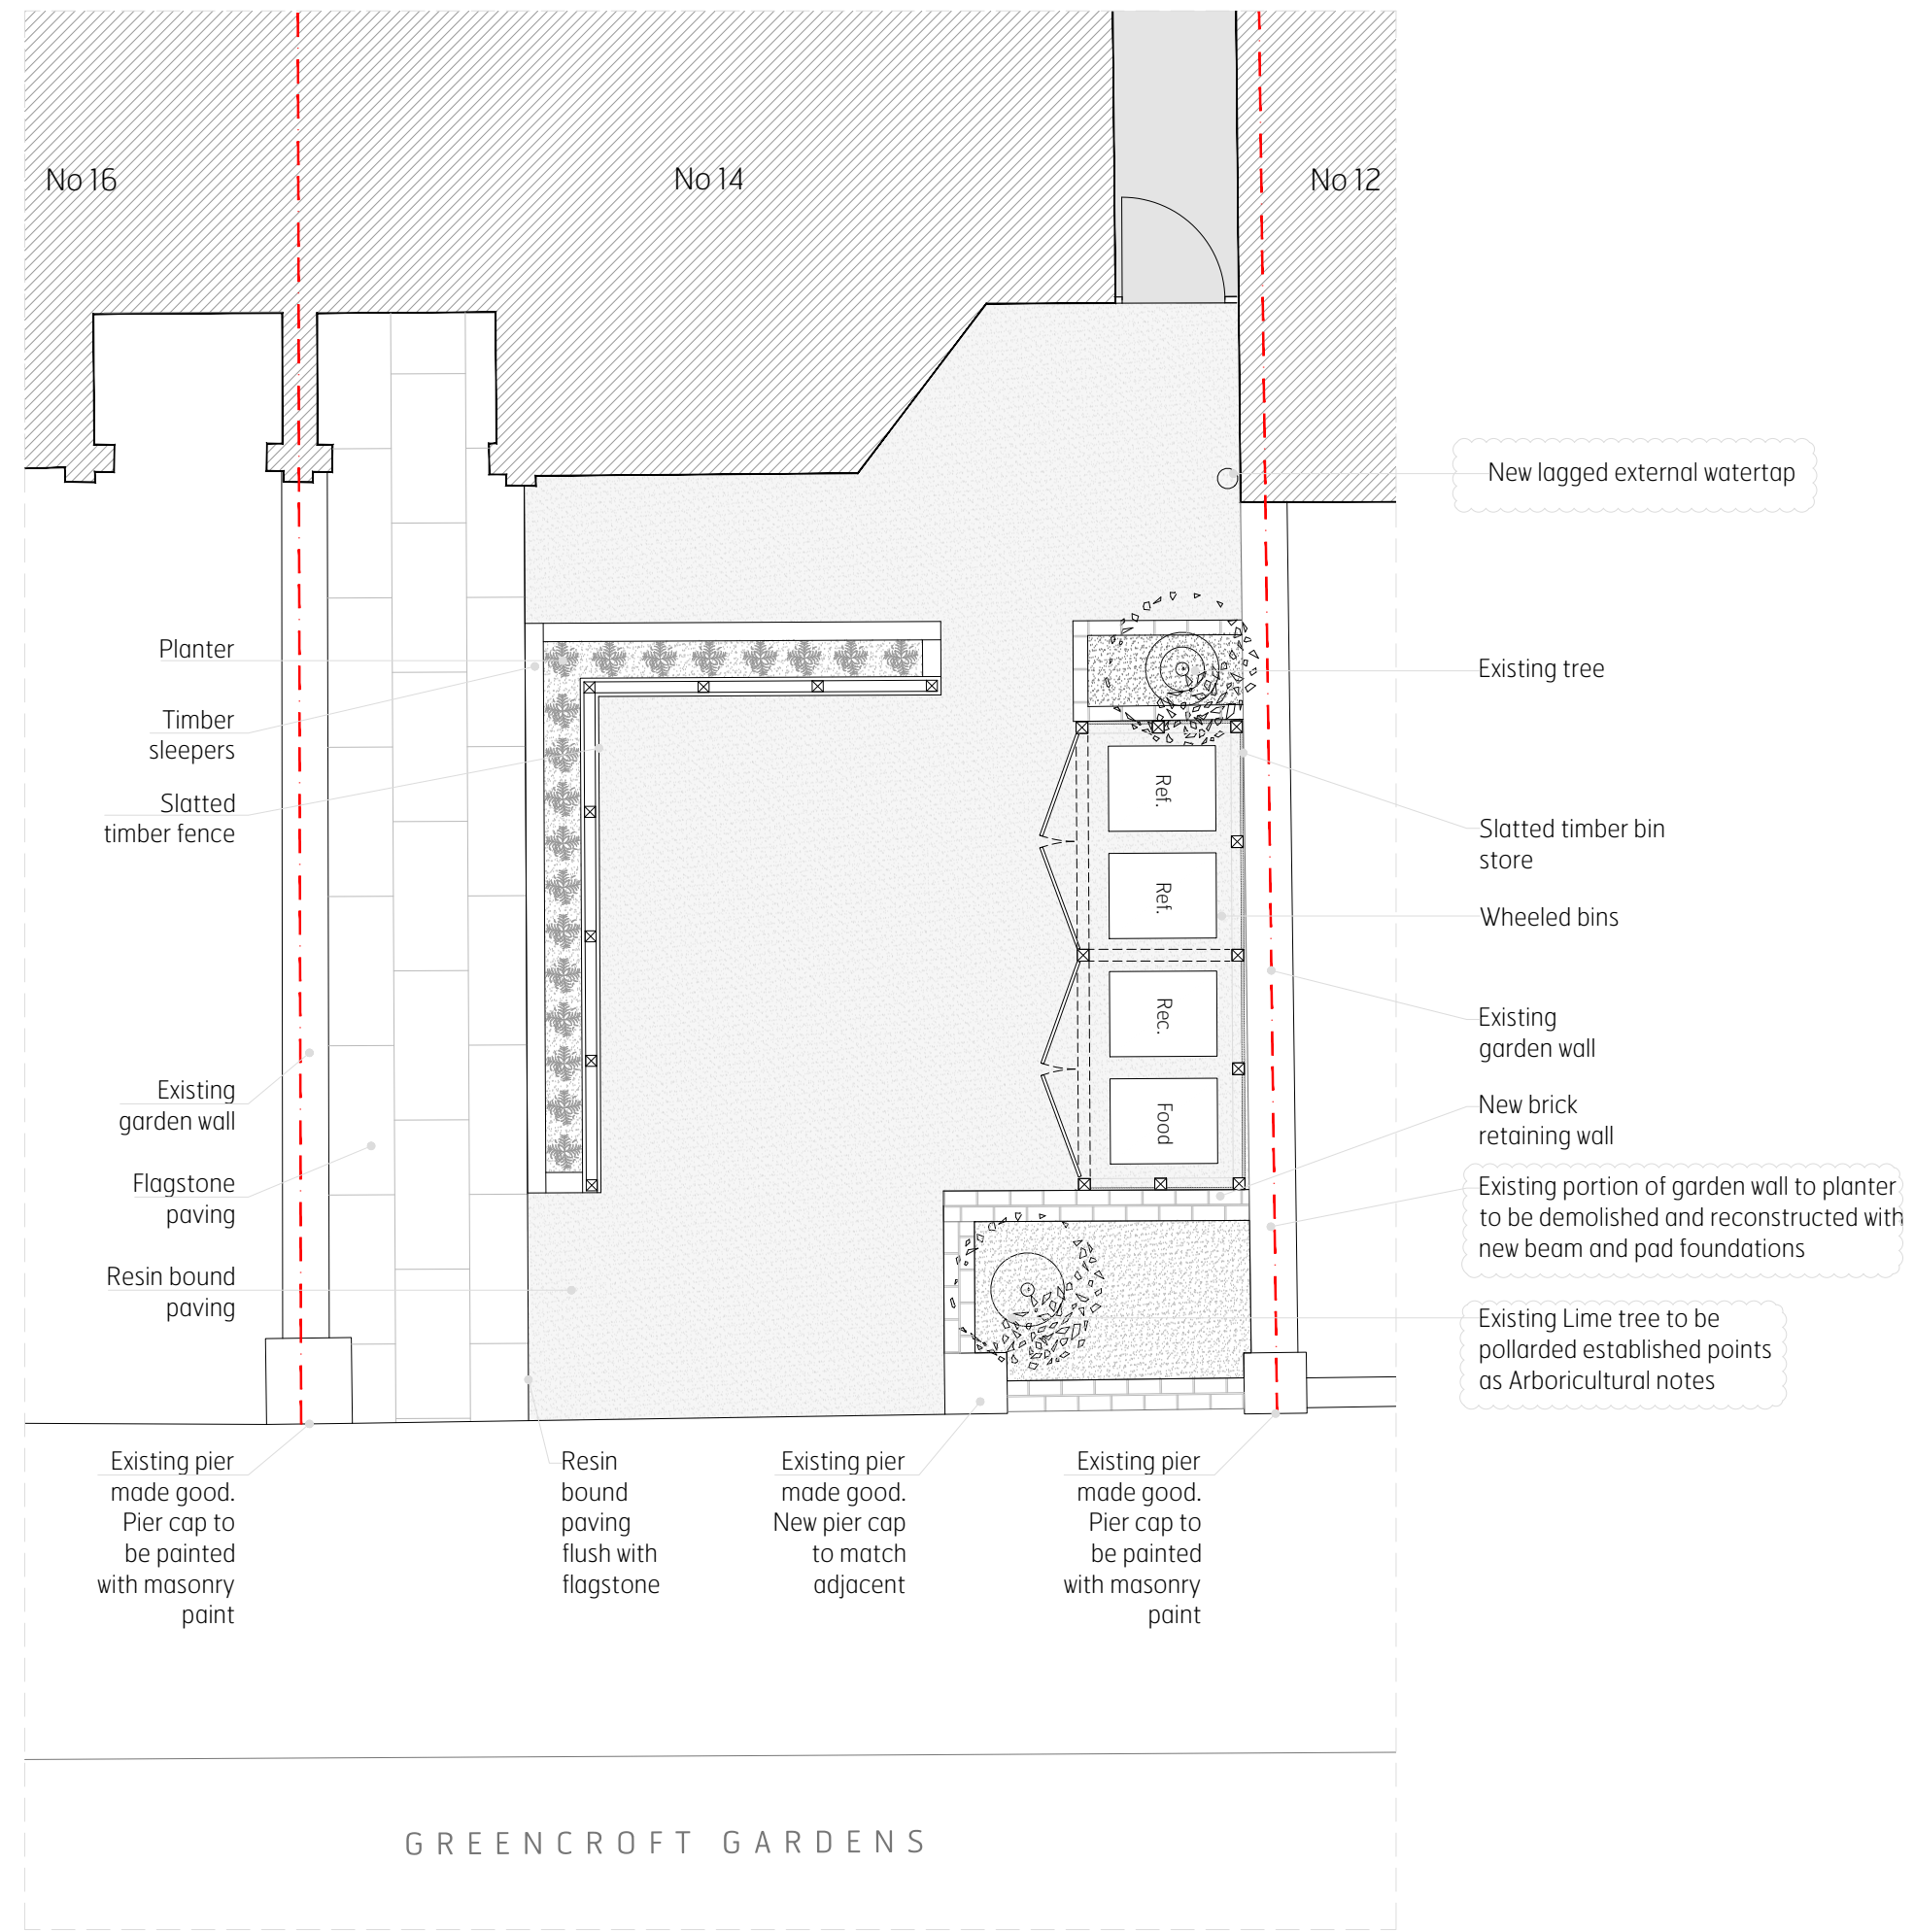

**Proposed Front Landscape Plan**  
1:50 @ A3

**Brooks Murray Architects**  
The Arts Building, Morris Place, N4 3JG  
+44 (0)2077399955 architects@brooksmurray.com



CLIENT:  
AKELIUS RESIDENTIAL LTD

JOB:  
14 GREENCROFT GARDENS  
LONDON  
NW6 3LS

DRAWING TITLE:  
PROPOSED  
FRONT LANDSCAPE PLAN

SCALE:  
1:50 @ A3

DATE:  
JUL 2019

STATUS:  
Planning

DRAWING NUMBER: 1219.02 - 100    REV: A    ISSUED BY: CM