


KEY

- BS CAT B
- BS CAT C
- BS CAT U
- ROOT PROTECTION AREA (RPA)
- SHADE SEGMENT REPRESENTATION ONLY

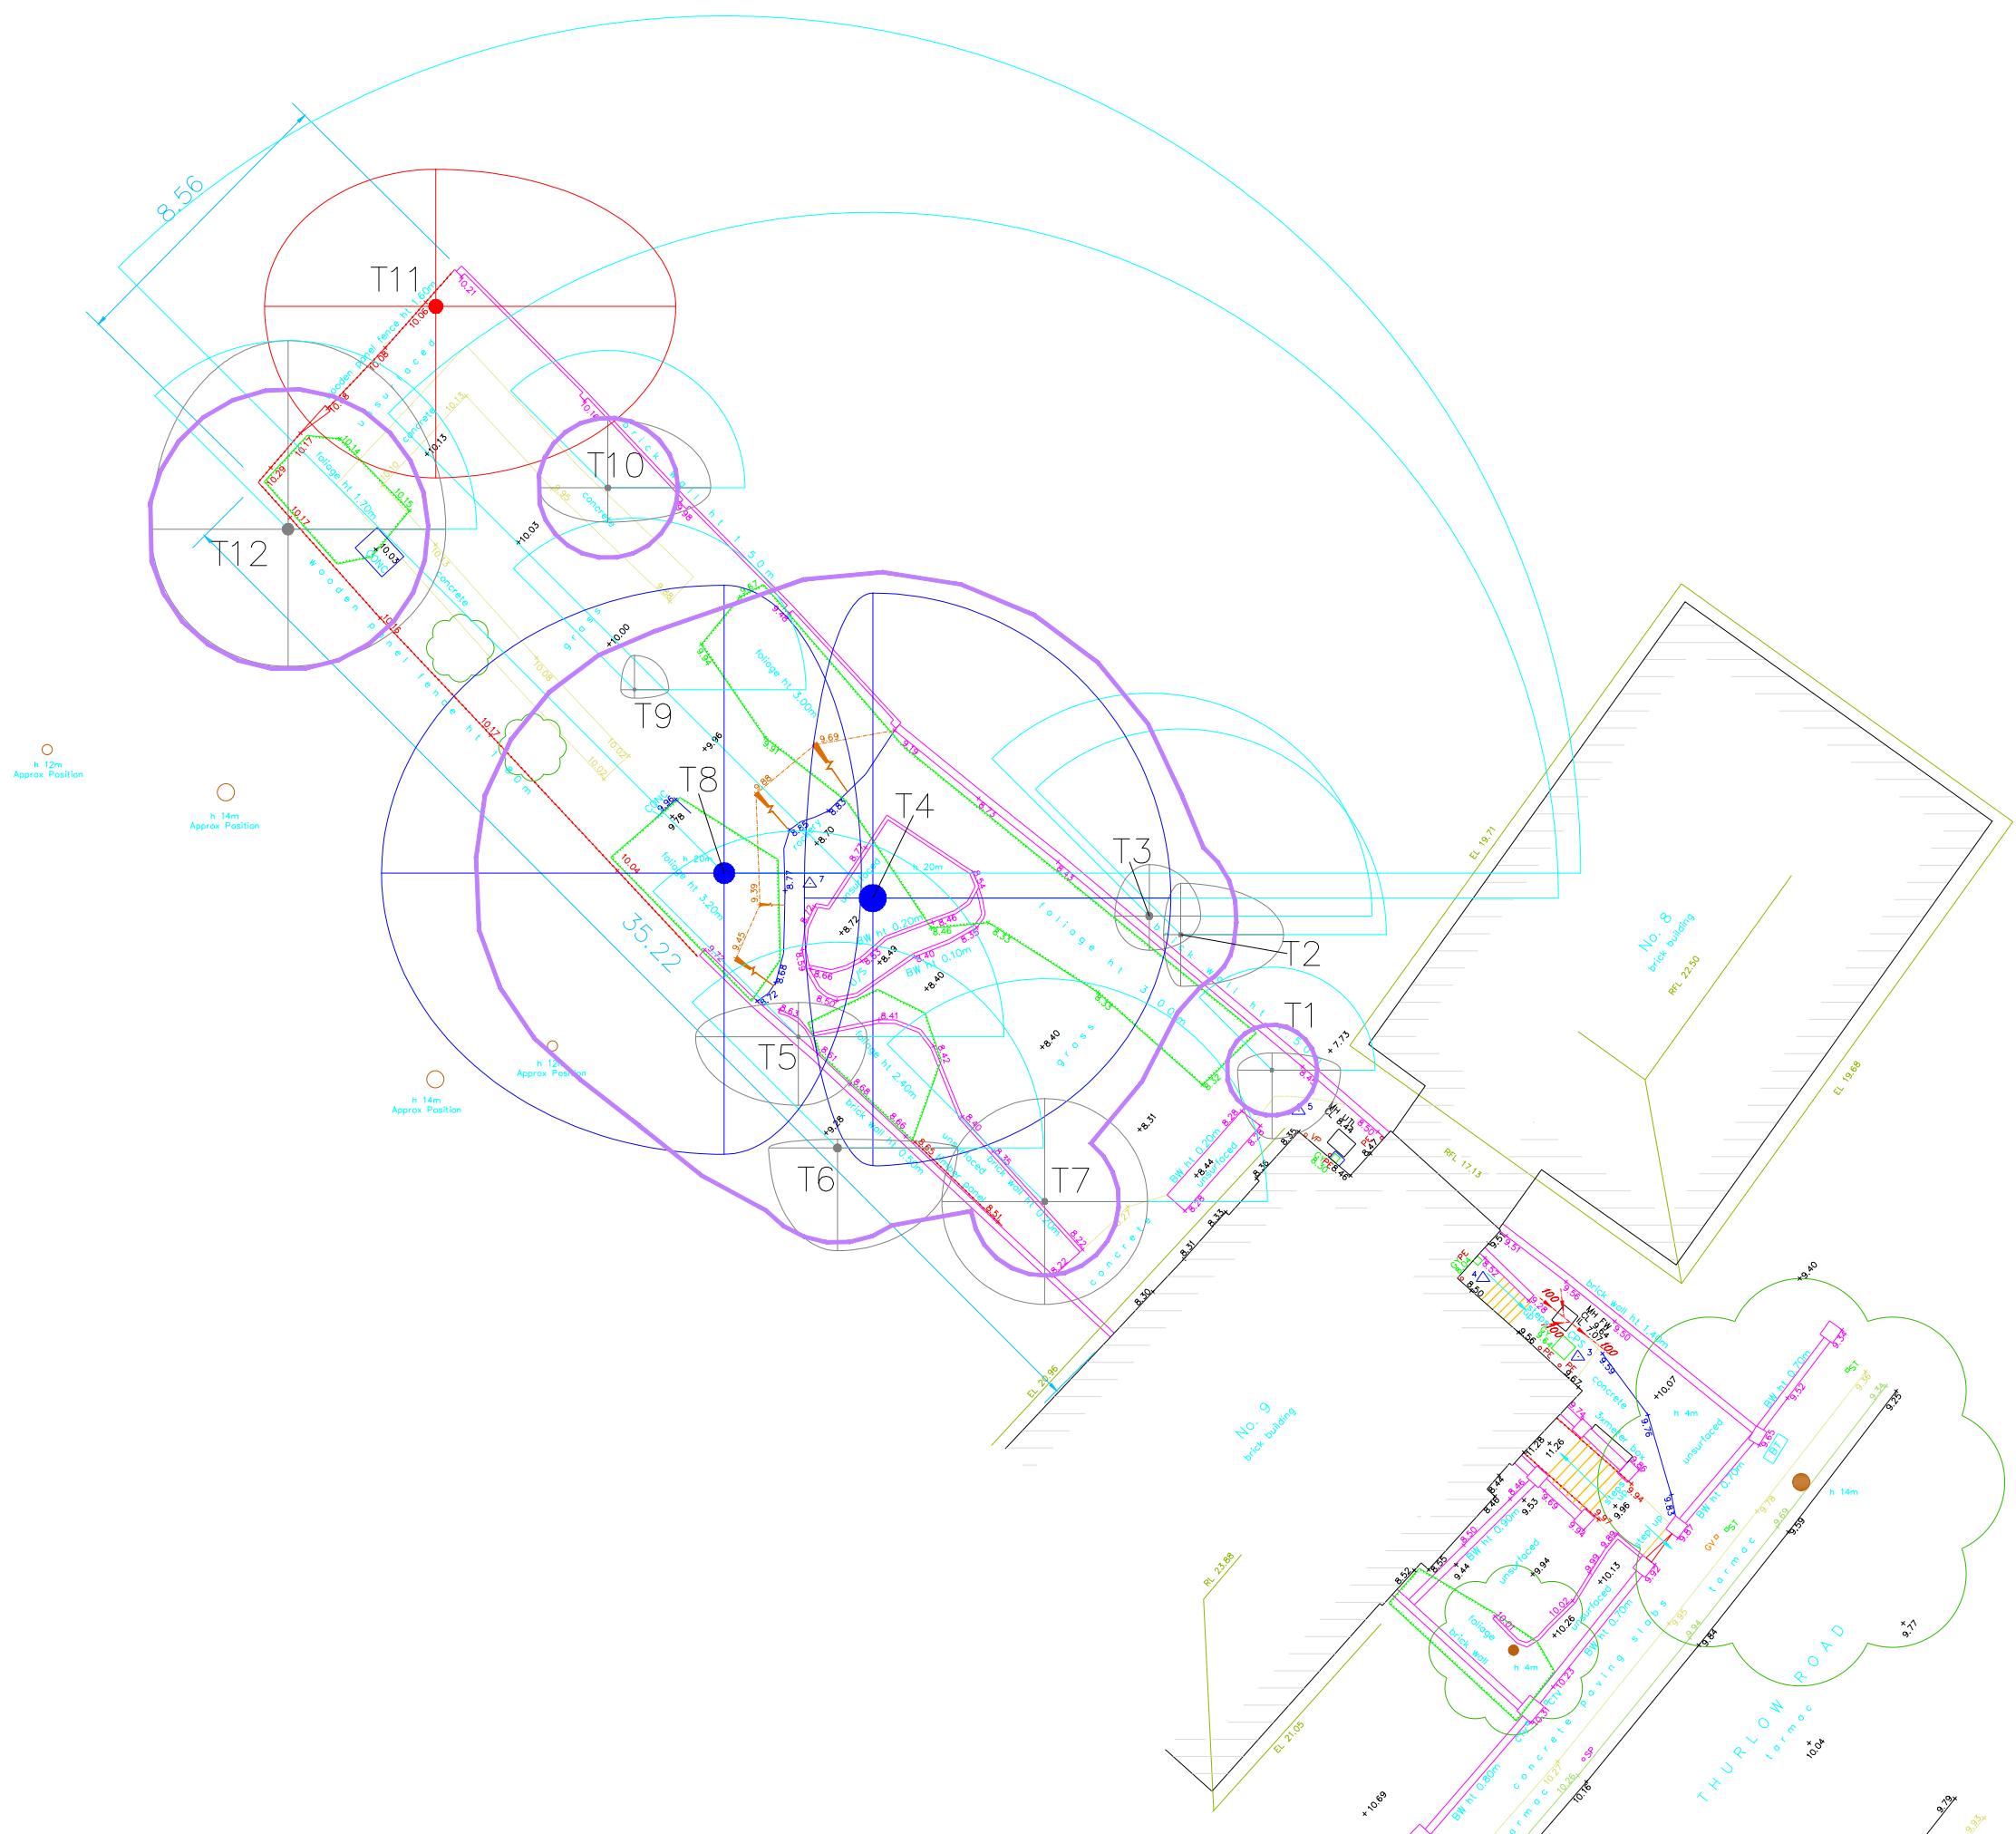

DRAWING TITLE
 TREE CONSTRAINTS PLAN
 EXISTING SITE

PROJECT
 9 THURLOW ROAD
 HAMPSTEAD

CLIENT

SCALE	1:200@A3		
DATE OF ISSUE	SEP' 2019		
SURVEYOR	FC	DATE	
DRAWN BY	GMC		
DRAWING No.	TCP_9THURLOW_1 A		
REV	DATE	BY	