


KEY

-  ROOT PROTECTION AREA (RPA)
-  TREE REMOVED
-  SHRUB/FLOWER BED REMOVED
-  REQUIRES GROUND PROTECTION
-  PROTECTIVE FENCE
-  NO EXCAVATION UNLESS TRIAL HAND DIG CONFIRMS NO ROOTS >25MM DIAMETER PRESENT

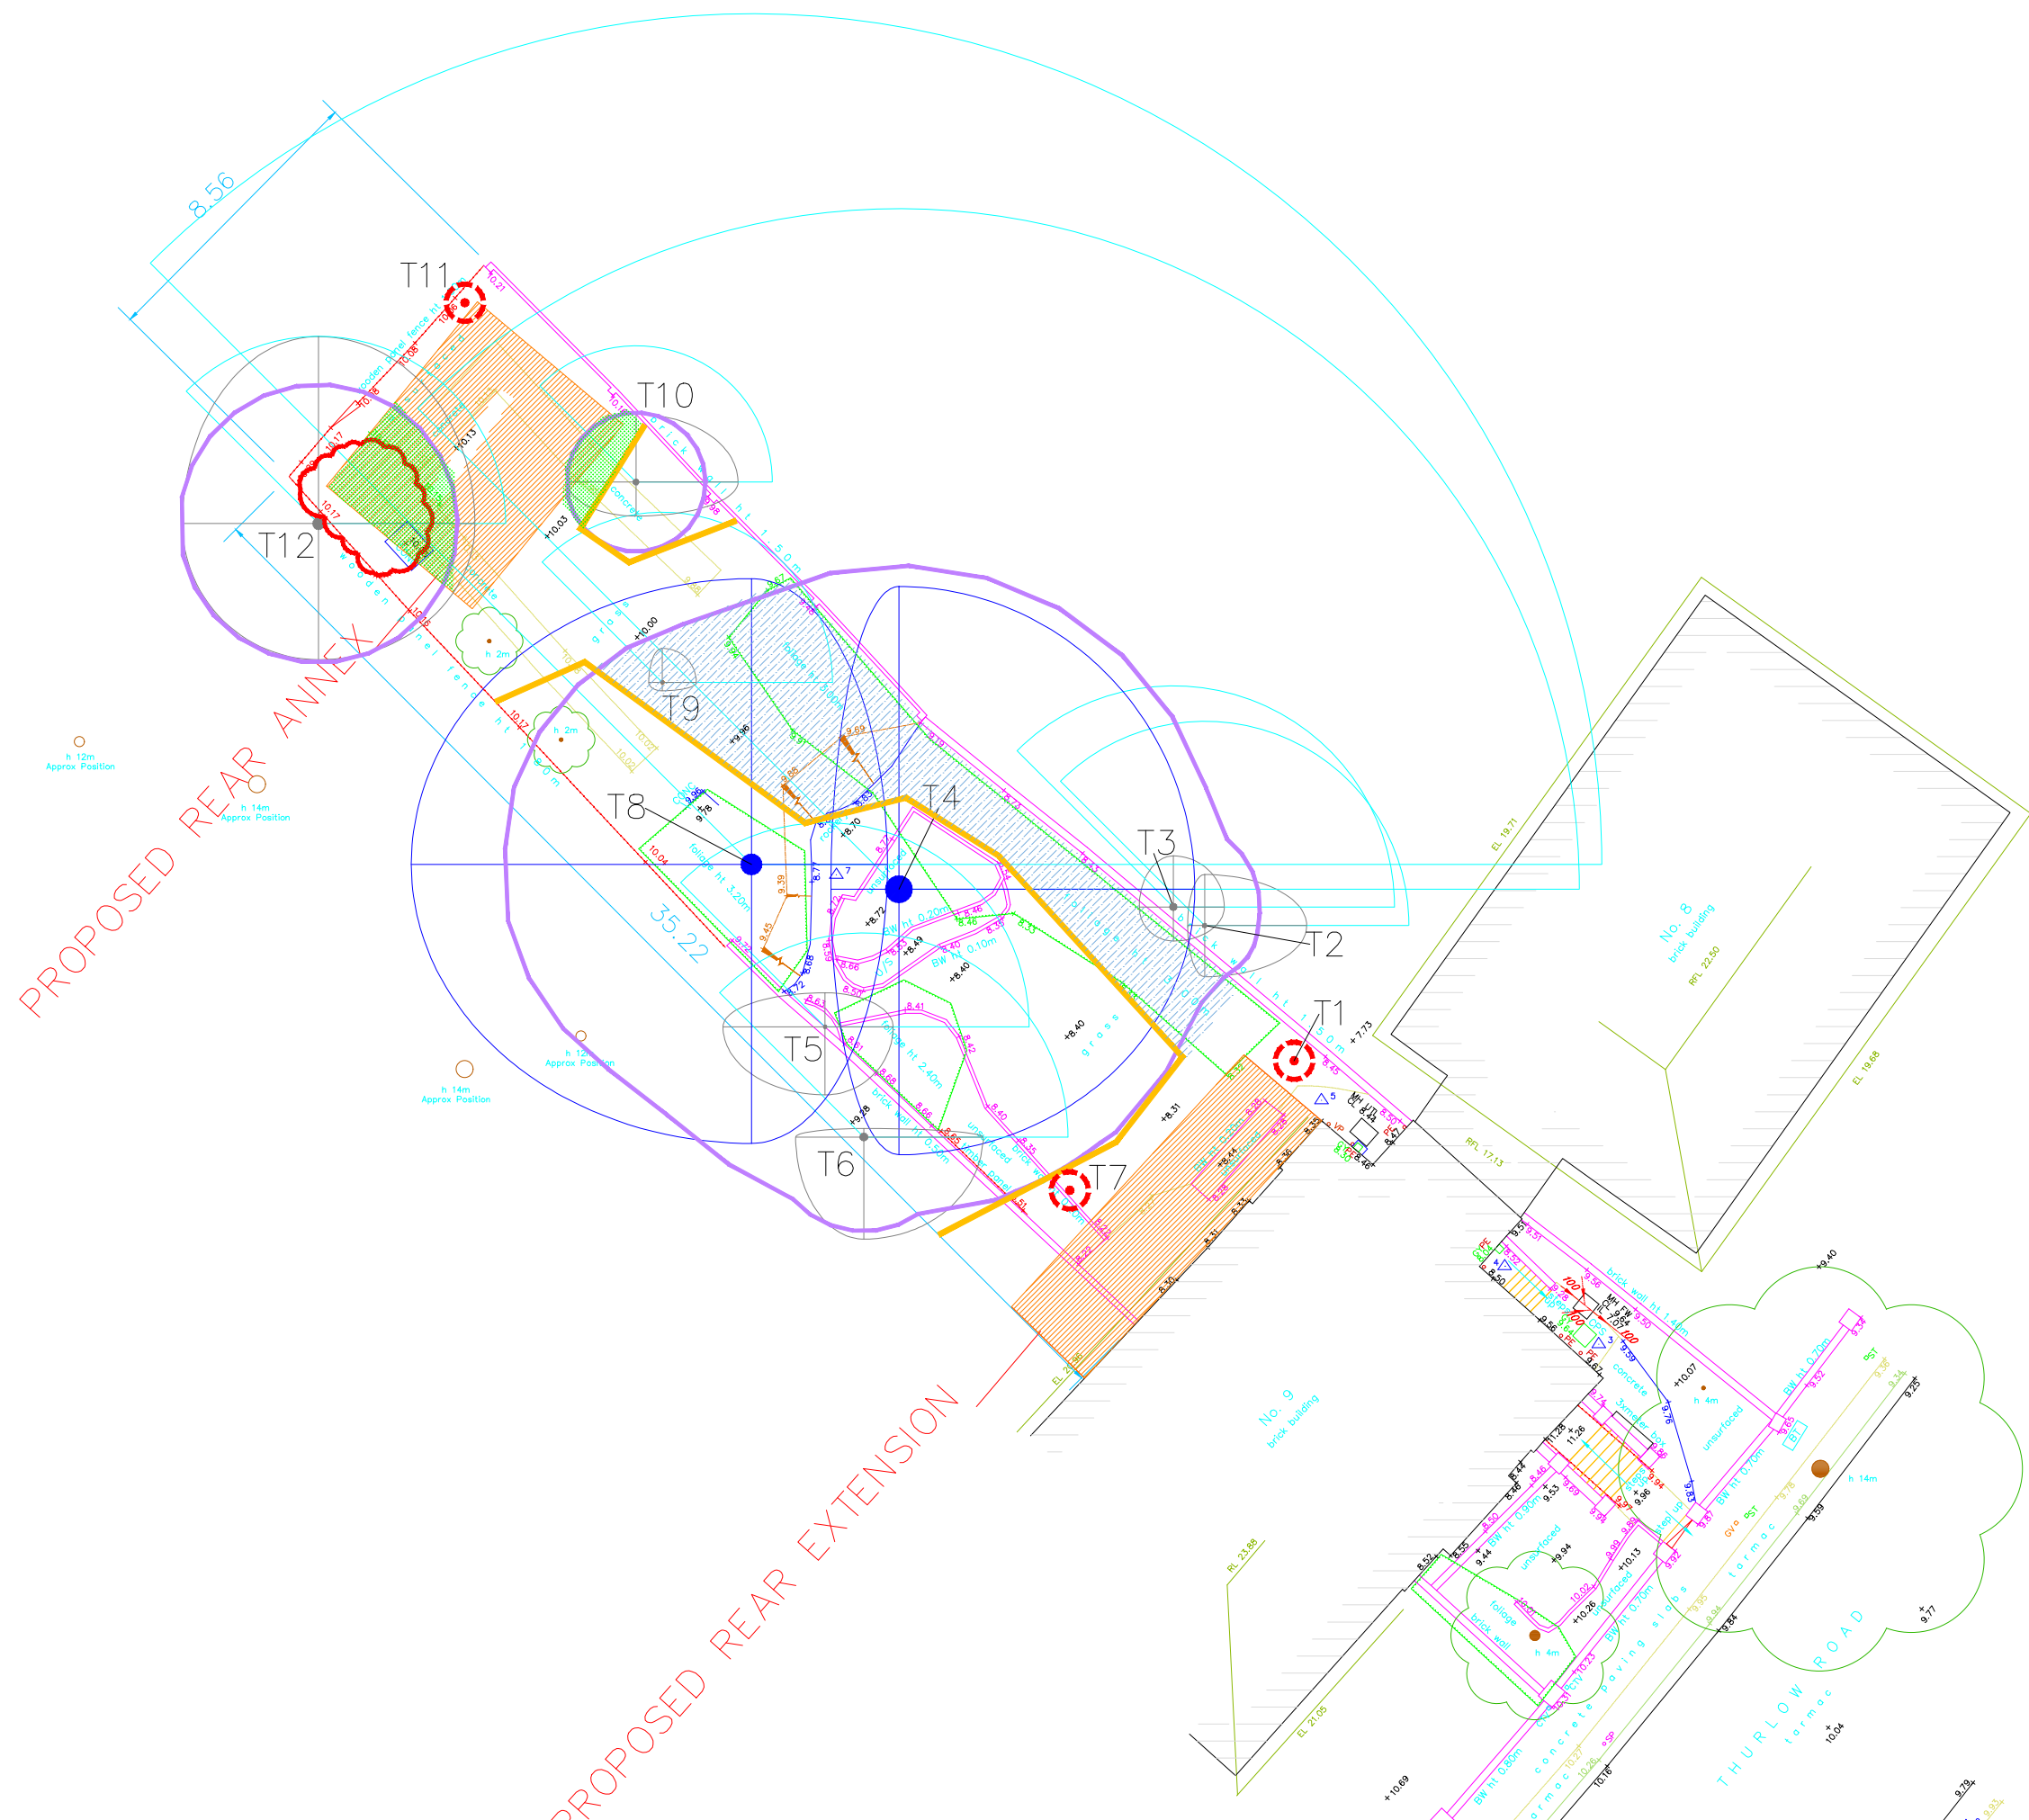

DRAWING TITLE
TREE PROTECTION PLAN
PROPOSED SITE

PROJECT
9 THURLOW ROAD
HAMPSTEAD

CLIENT

SCALE	1:200@A3
DATE OF ISSUE	SEP' 2019
SURVEYOR	FC DATE
DRAWN BY	GMC
DRAWING No.	TPP_9THURLOW_2_A
REV	DATE