


notes
Do not scale from this drawing. All dimensions are to be checked on site. Any discrepancies must be reported to the Designer immediately. Proposals are subject to approvals by statutory authorities.

--- REV A - SIGNAGE DEMISE
--- PROPOSED SIGNAGE DEMISE AFTER PLANNING COMMENTS

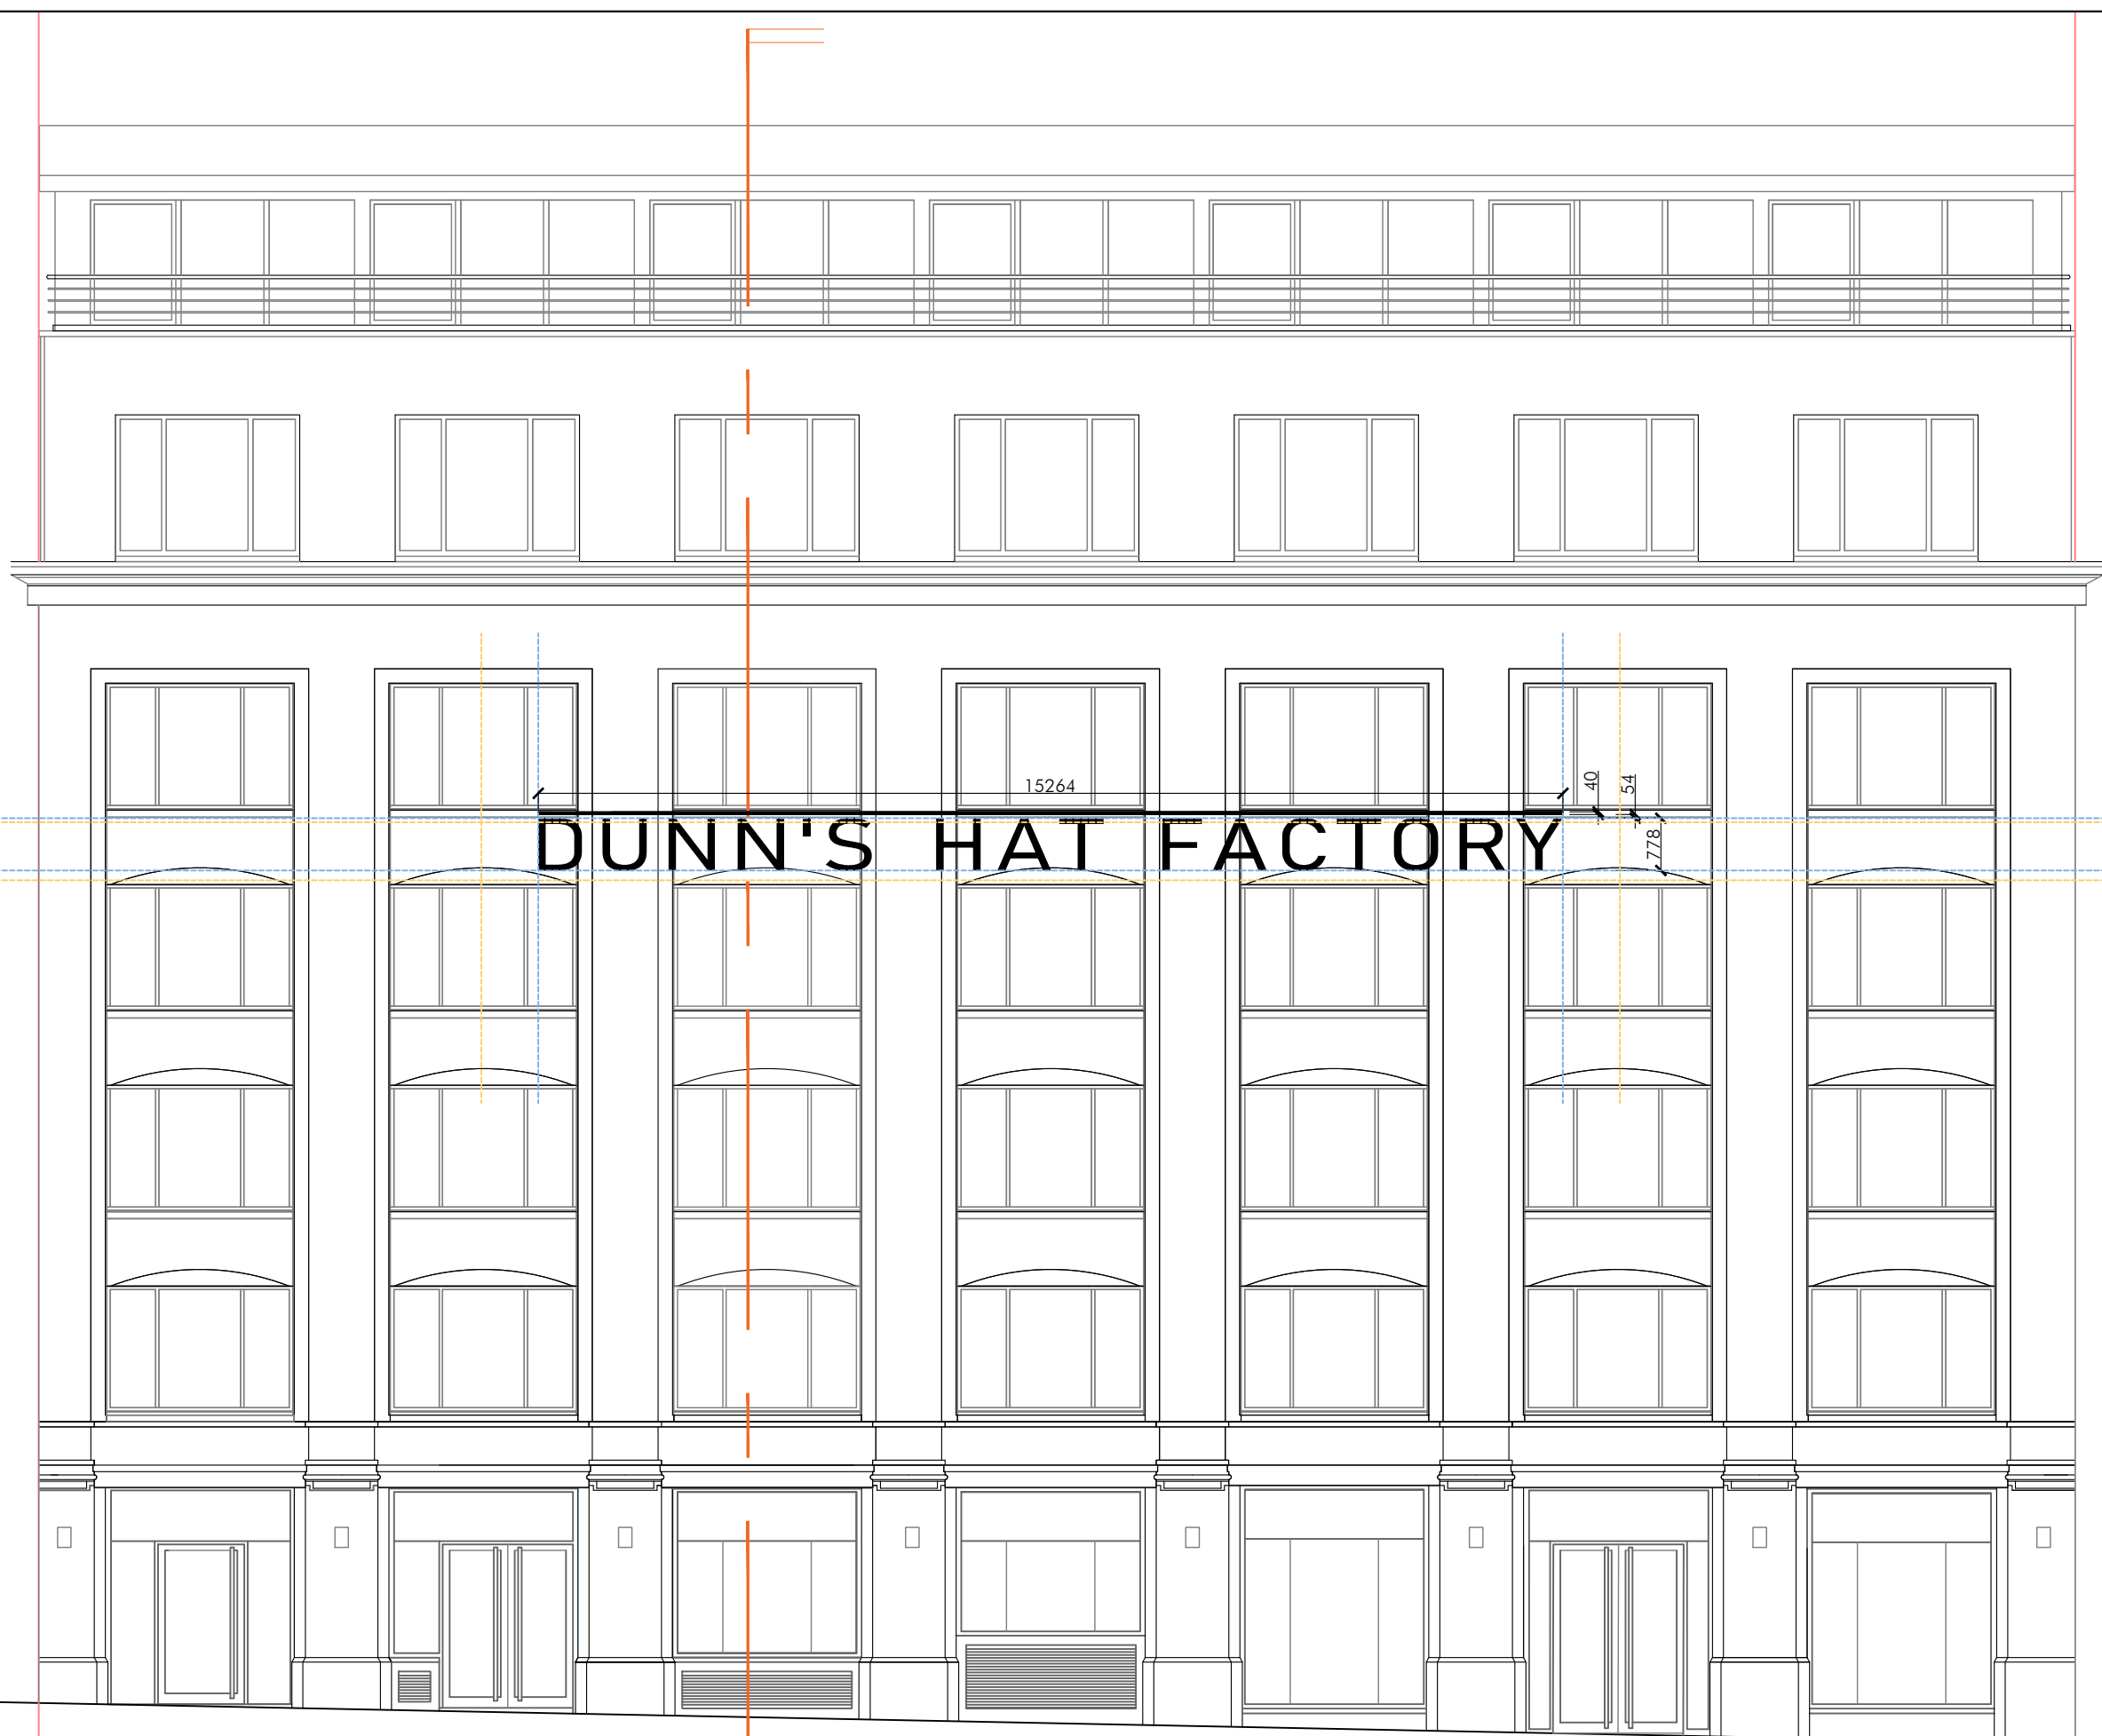

15264
DUNN'S HAT FACTORY
40 54 778

D	24.09.19	REVISED SIGNAGE HEIGHT	ACAC
C	24.09.19	REVISED SIGNAGE SIZE	ACAC
B	02.09.19	PLANNING APP.	ACAC
A	21.08.19	PLANNING APP.	ACAC

ORCHARD
Orchard House, Thresholds Business Park, Inworth Road, Feering, Essex, CO5 9SE
T: 020 7061 9866 | F: 020 7061 9877
E: info@orchardgroup.org.uk | W: www.orchardgroup.org.uk

client
106-110 KENTISH TOWN ROAD
LONDON
NW1 9PX

PROPOSED
ELEVATION SHOWING SIGNAGE

issued for	PLANNING	drawing no	OG19-006-ELE
date	08.02.19	job no	OG19-006
revision	D	scale	1:100@A3
drawn	AC	checked	AC

Orchard Group ©
Copyright of this drawing is held by Orchard. It is issued on the condition that it is not copied, reproduced or disclosed to any third party without written consent from Orchard.

ELEVATION
SCALE: 1/100

NOTE: SIGNAGE FONT LETTER
INDICATIVE ONLY - FONT: KELSON
SANS

