





Extension and change of use of existing building




Raglan House, 1 Raglan Street London NW5 3DB



0 10 50m

LOCATION PLAN 1:1,250

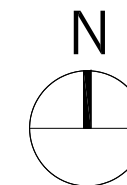

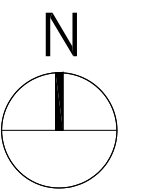

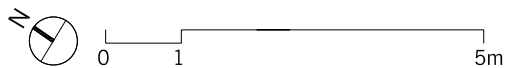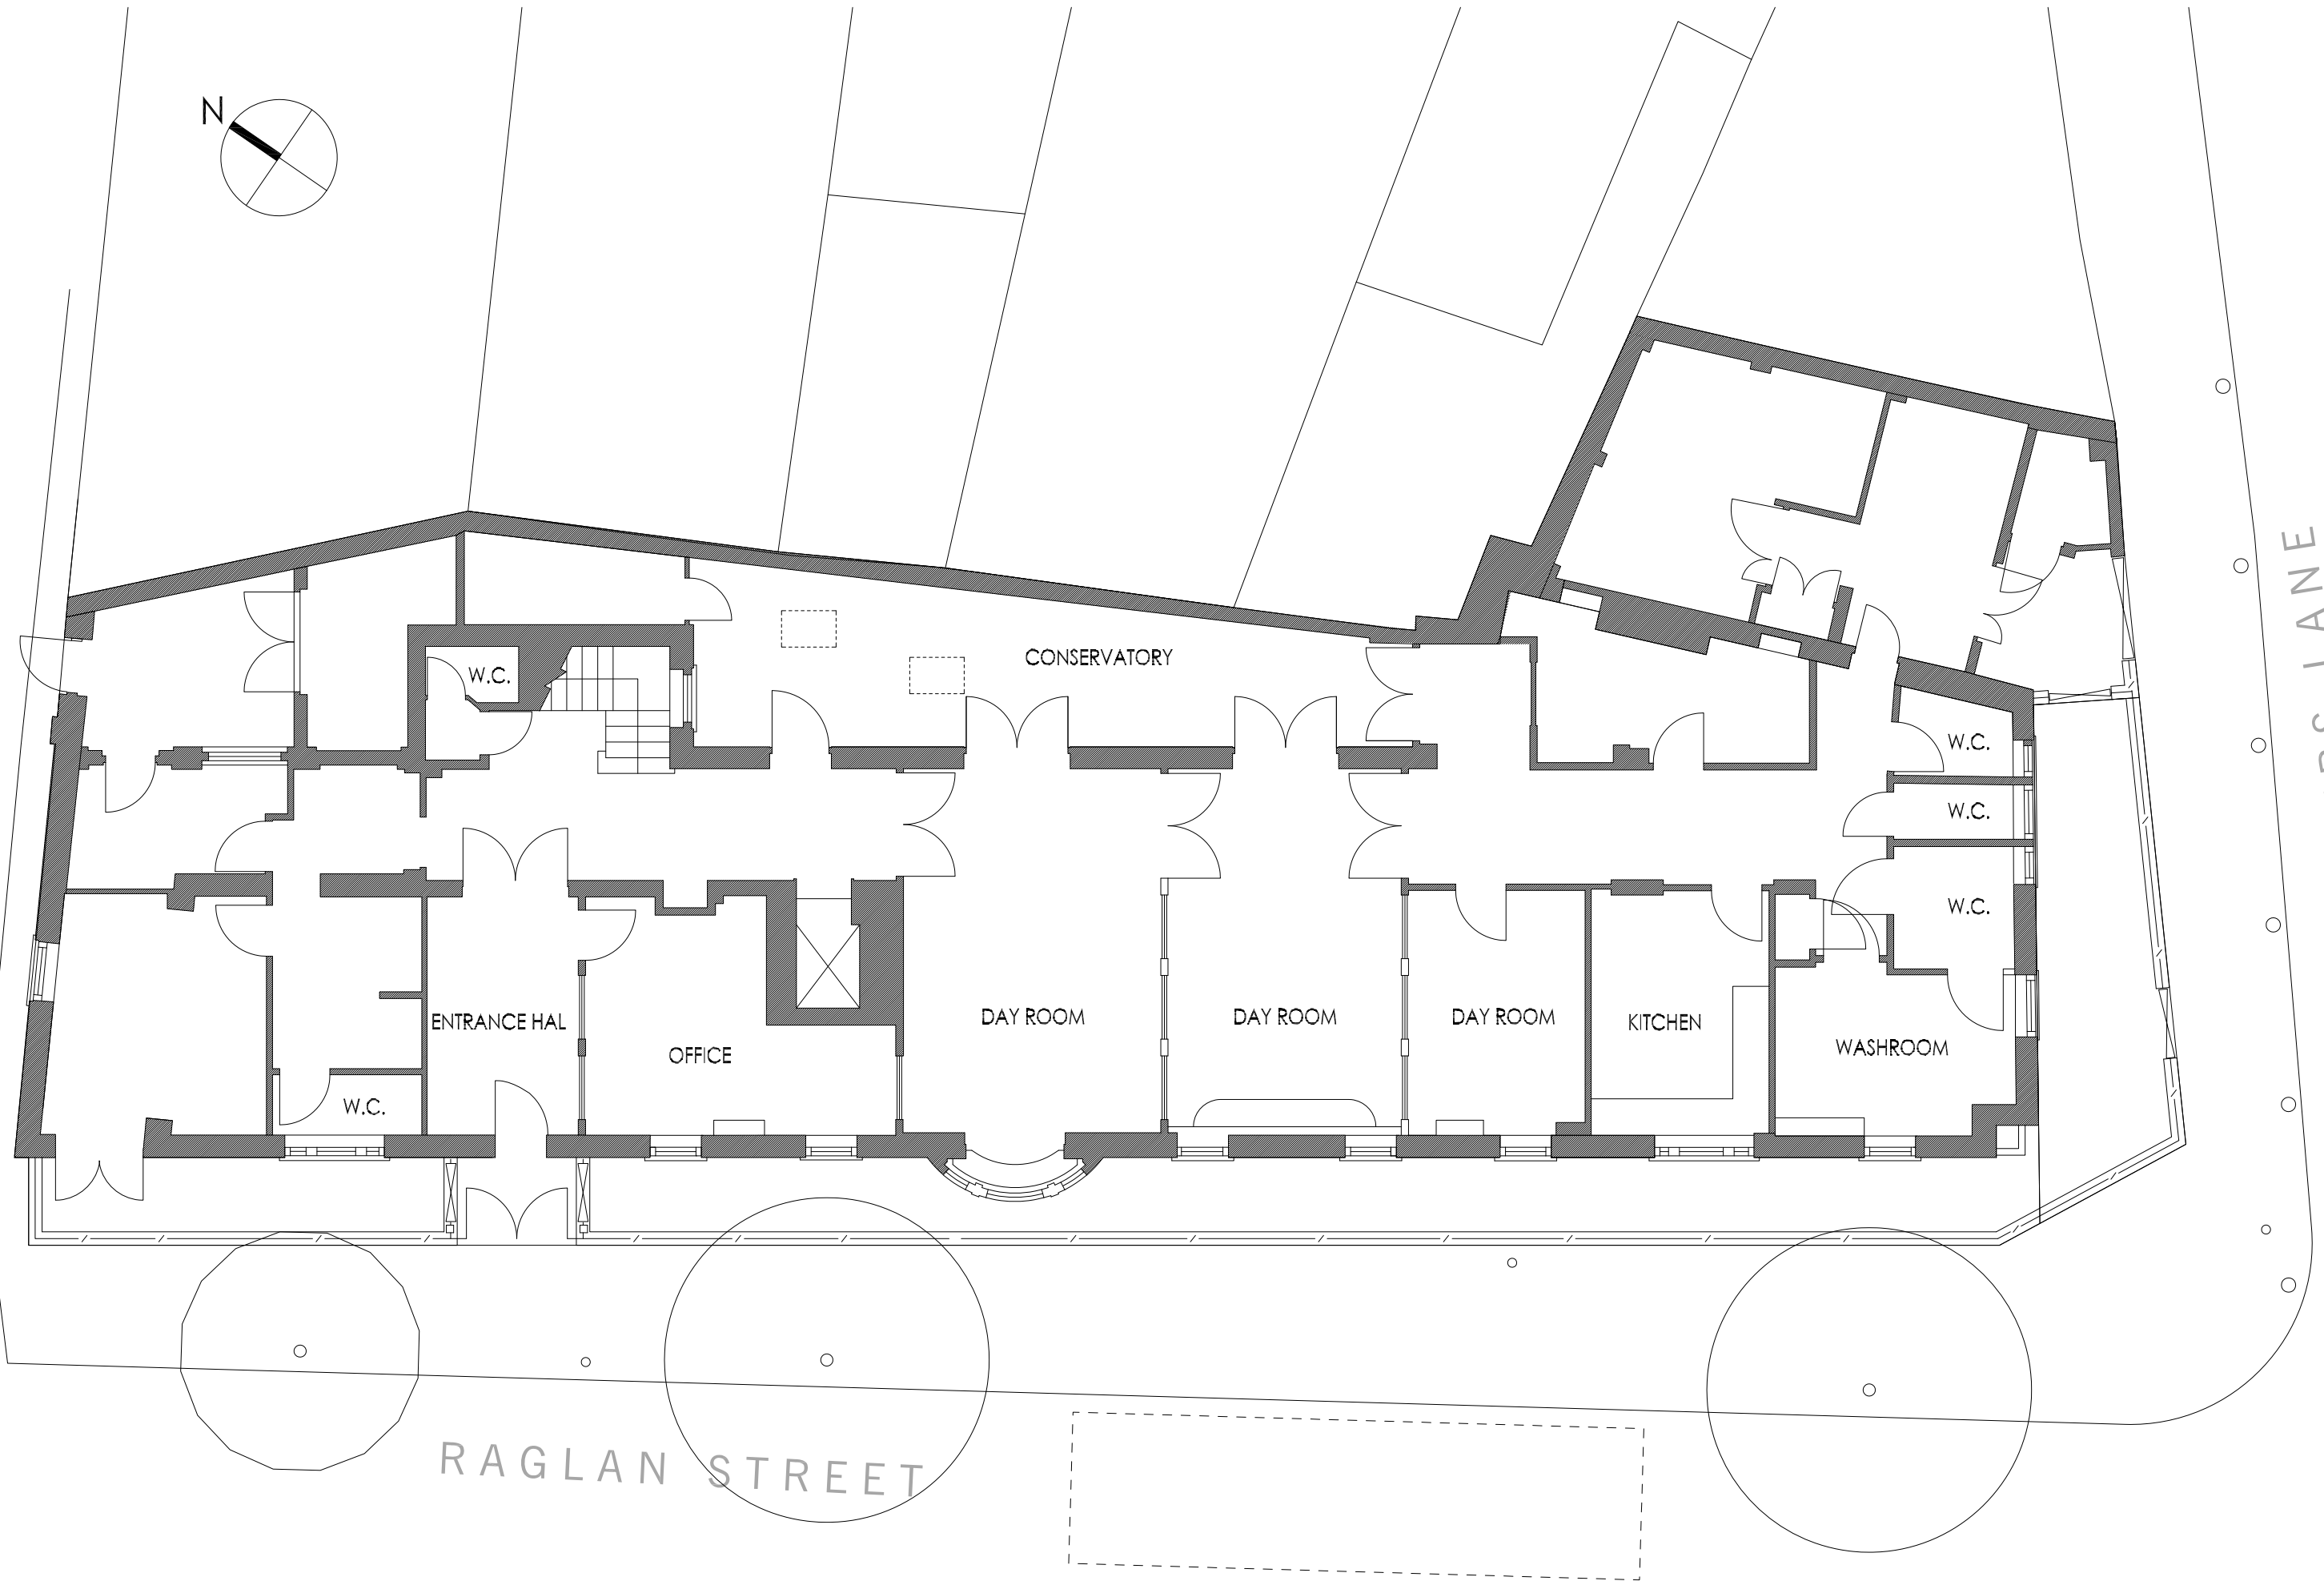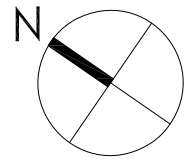


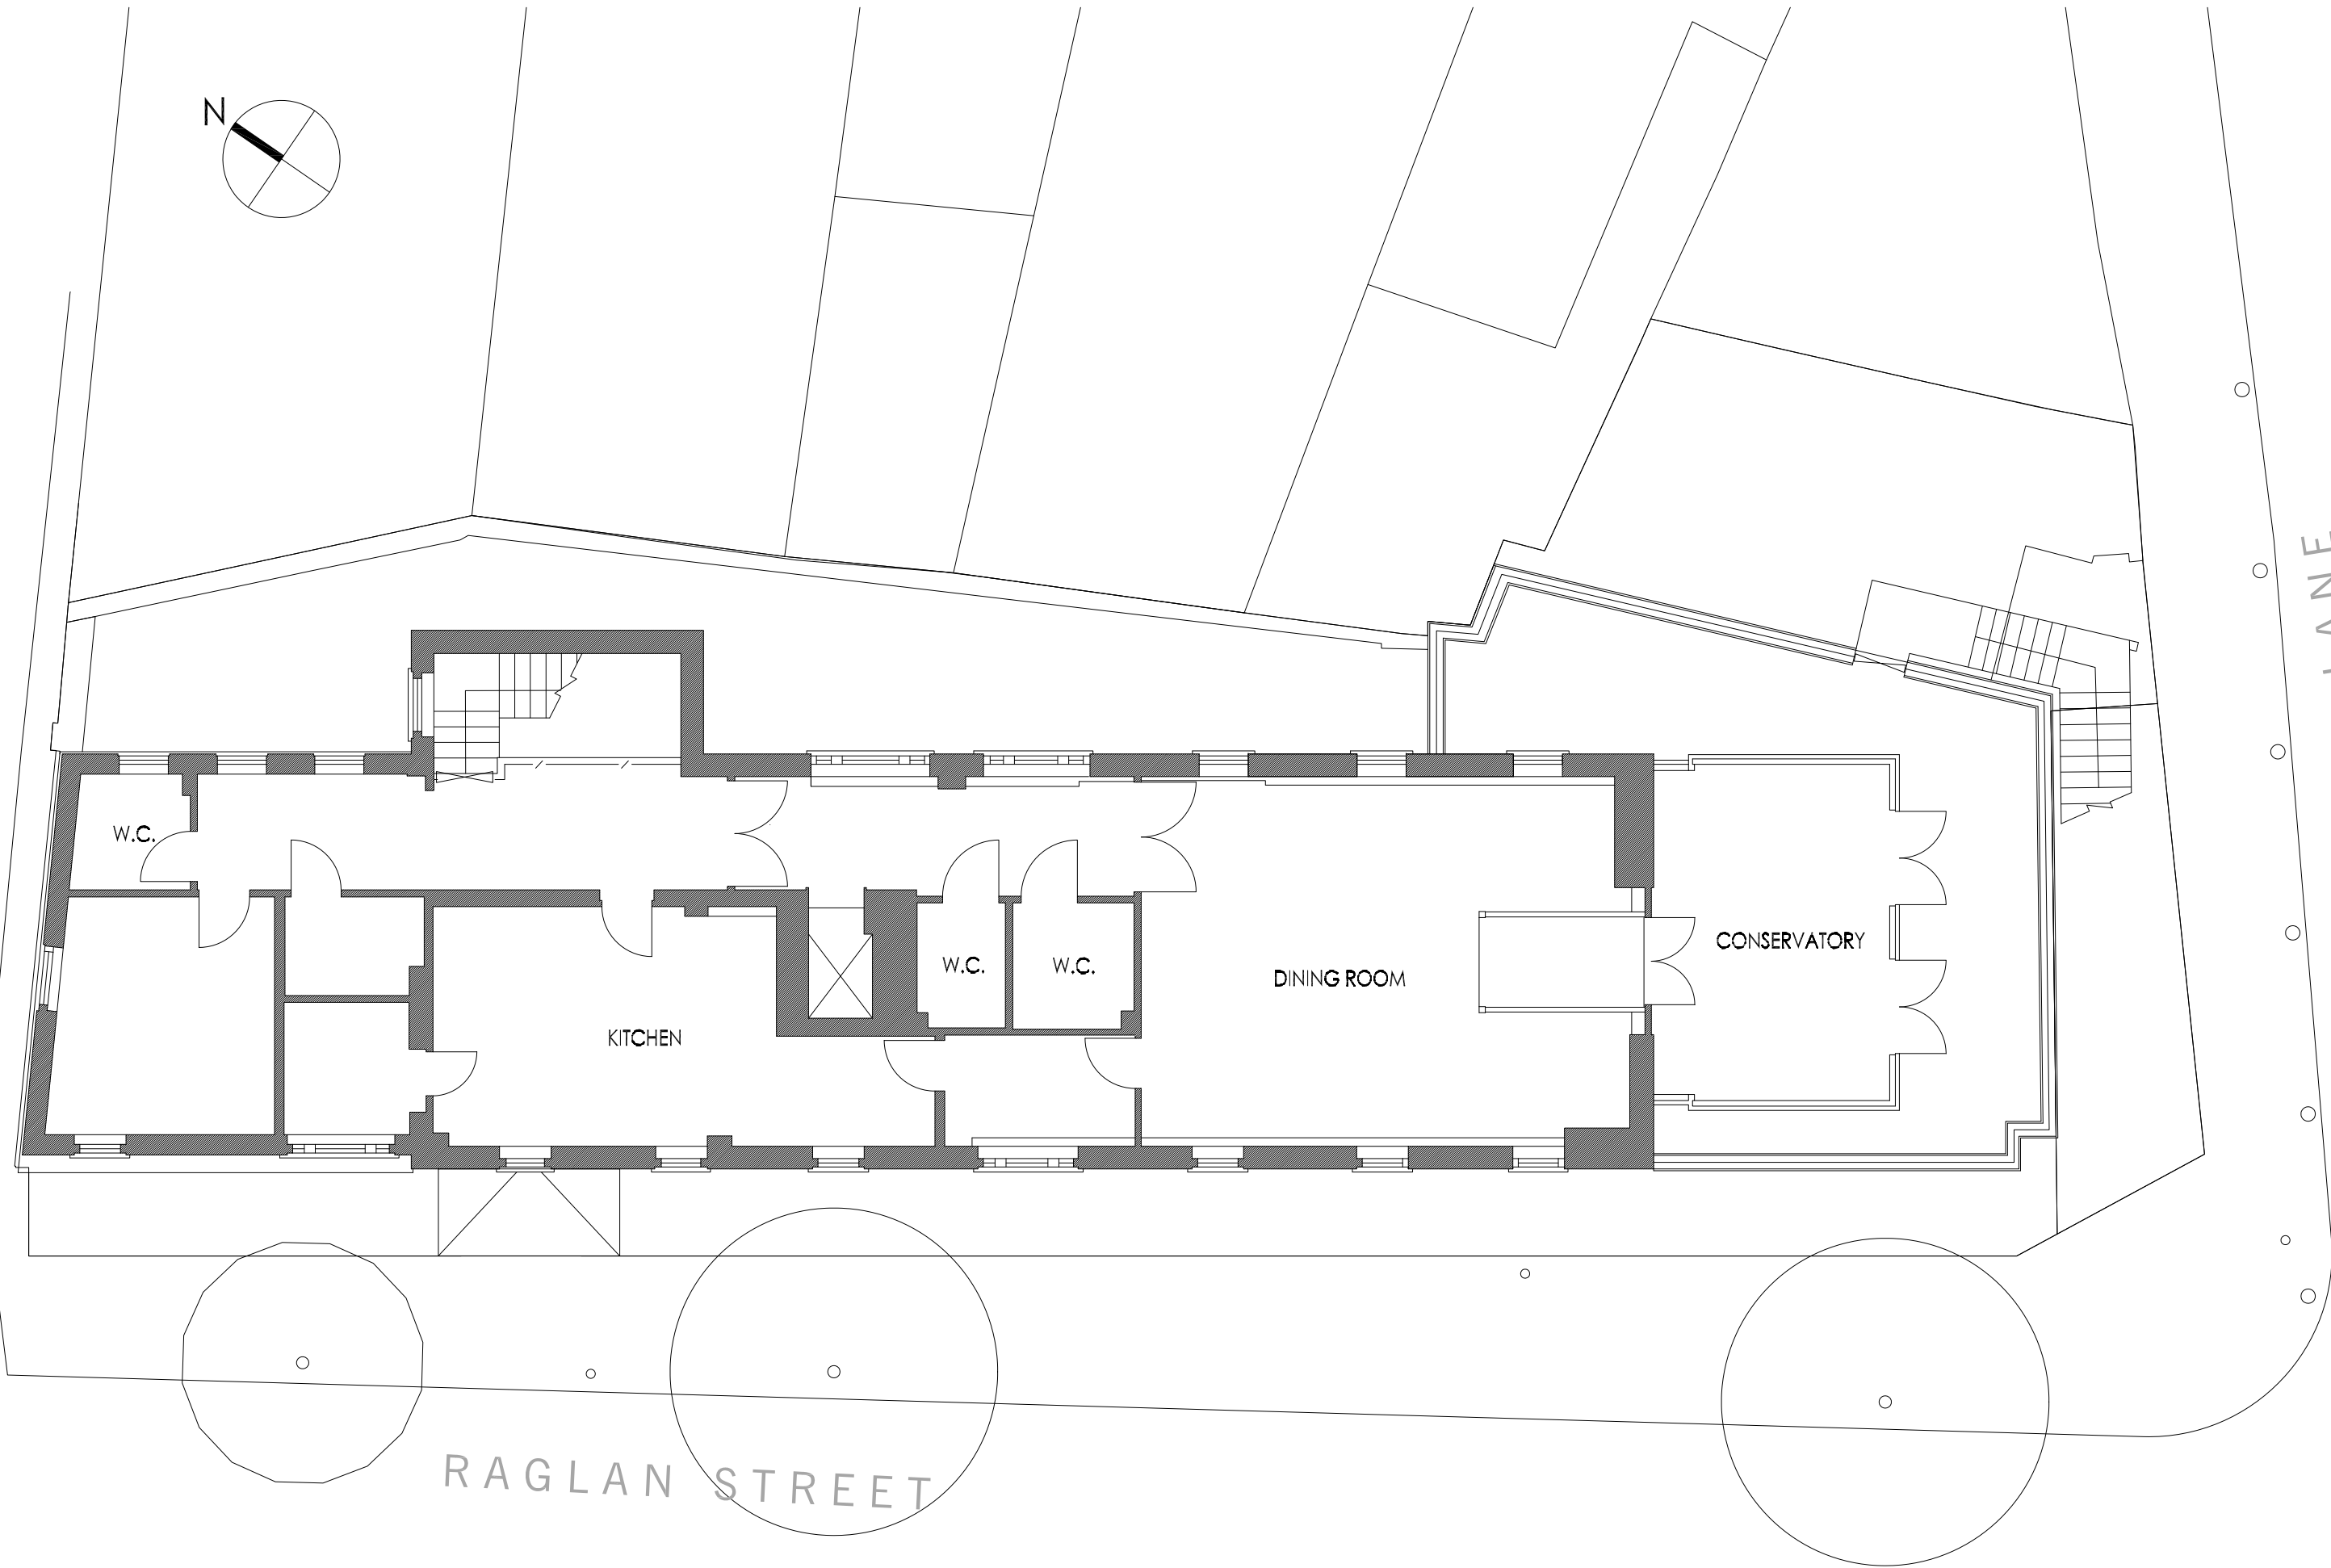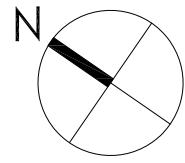




RAGLAN STREET


ANGLERS LANE



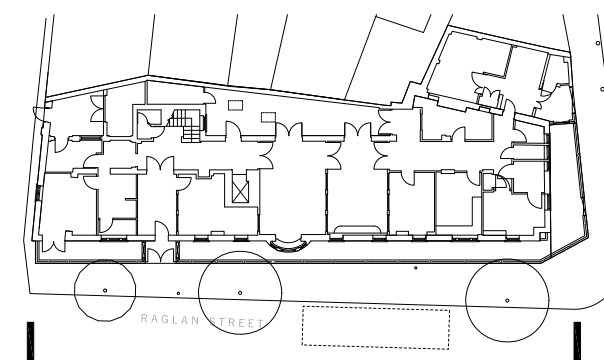


0 1 5m

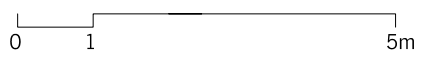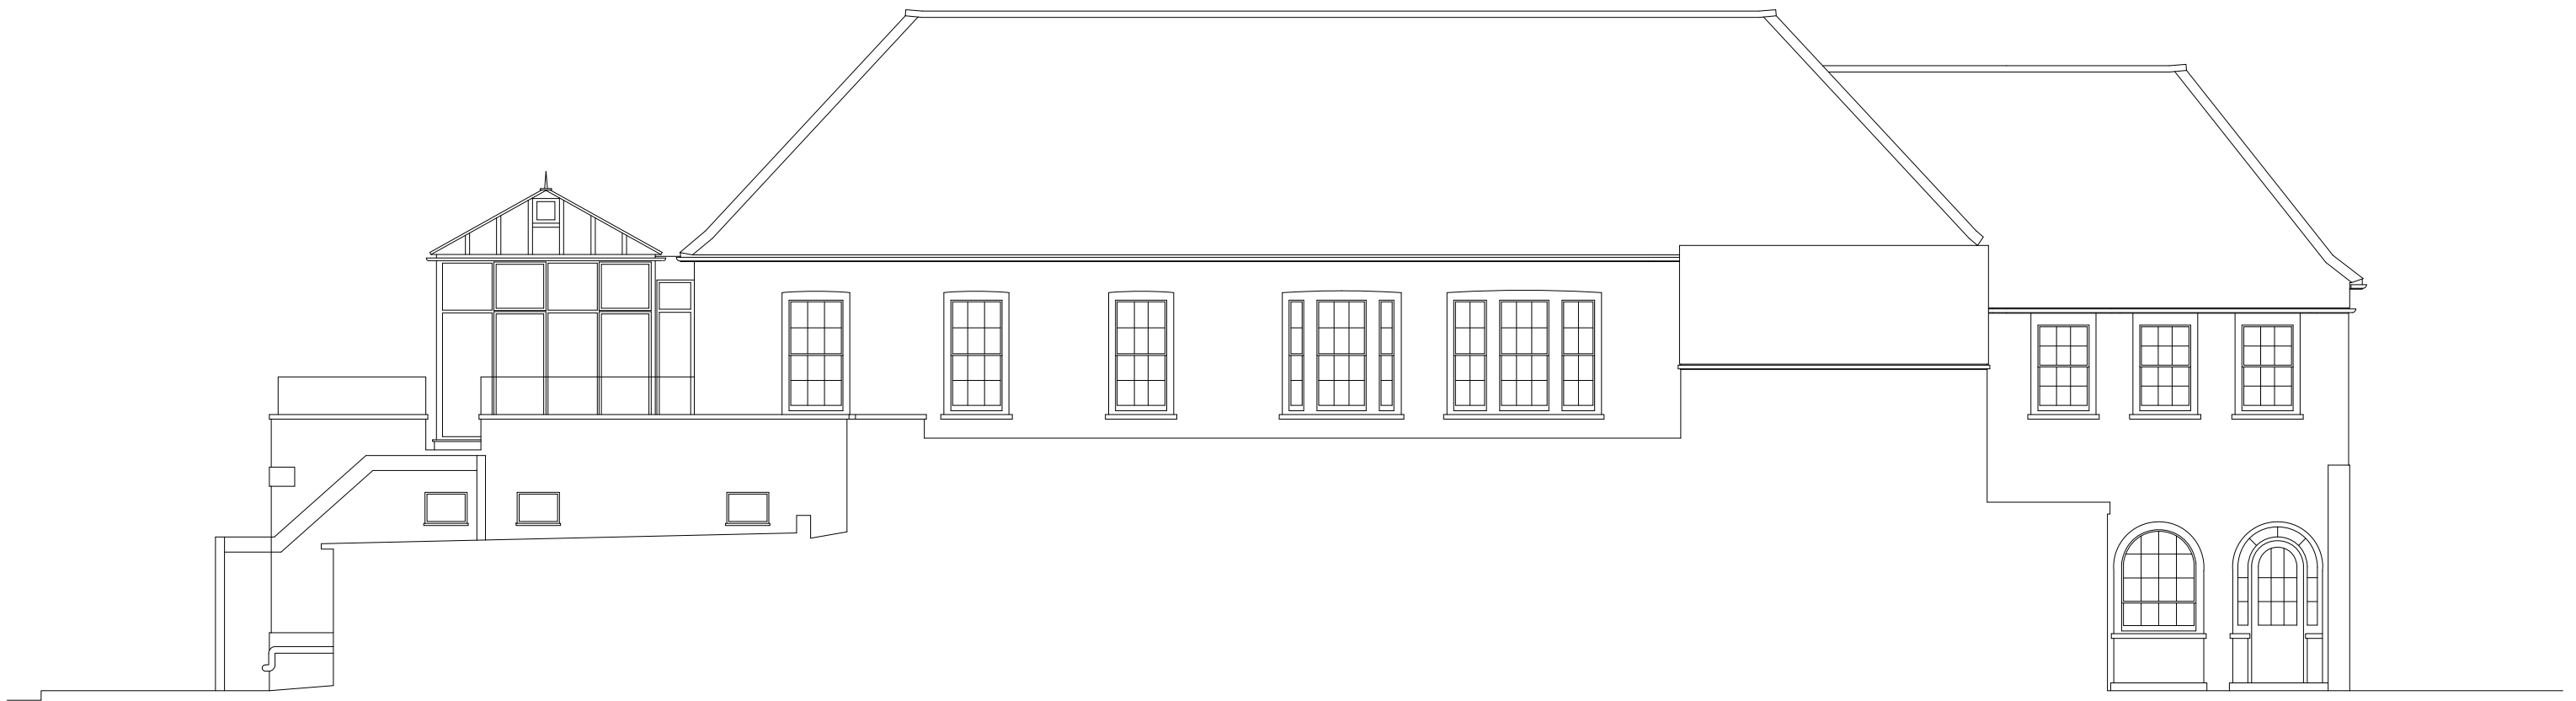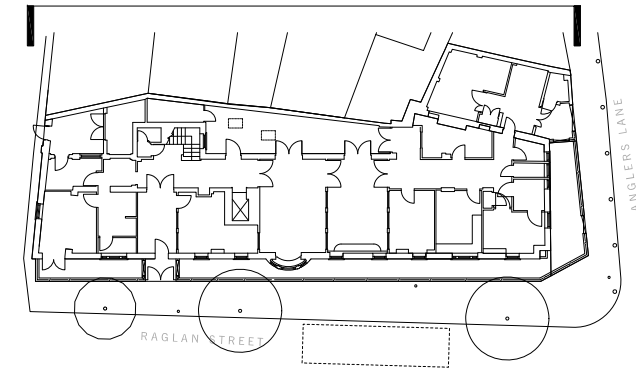

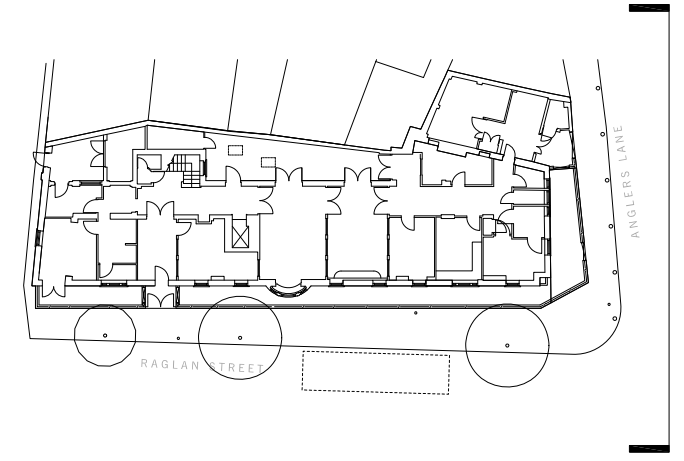

0 1 5m

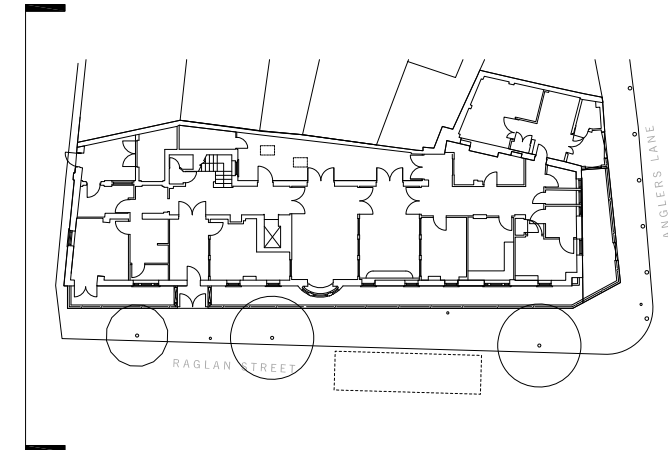

0 1 5m