
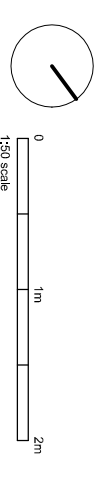


NOTES

DO NOT SCALE FROM DRAWING.
DIMENSIONS TO BE CONFIRMED
ON SITE

shaded areas indicate original building as
shown on drawing of 1877

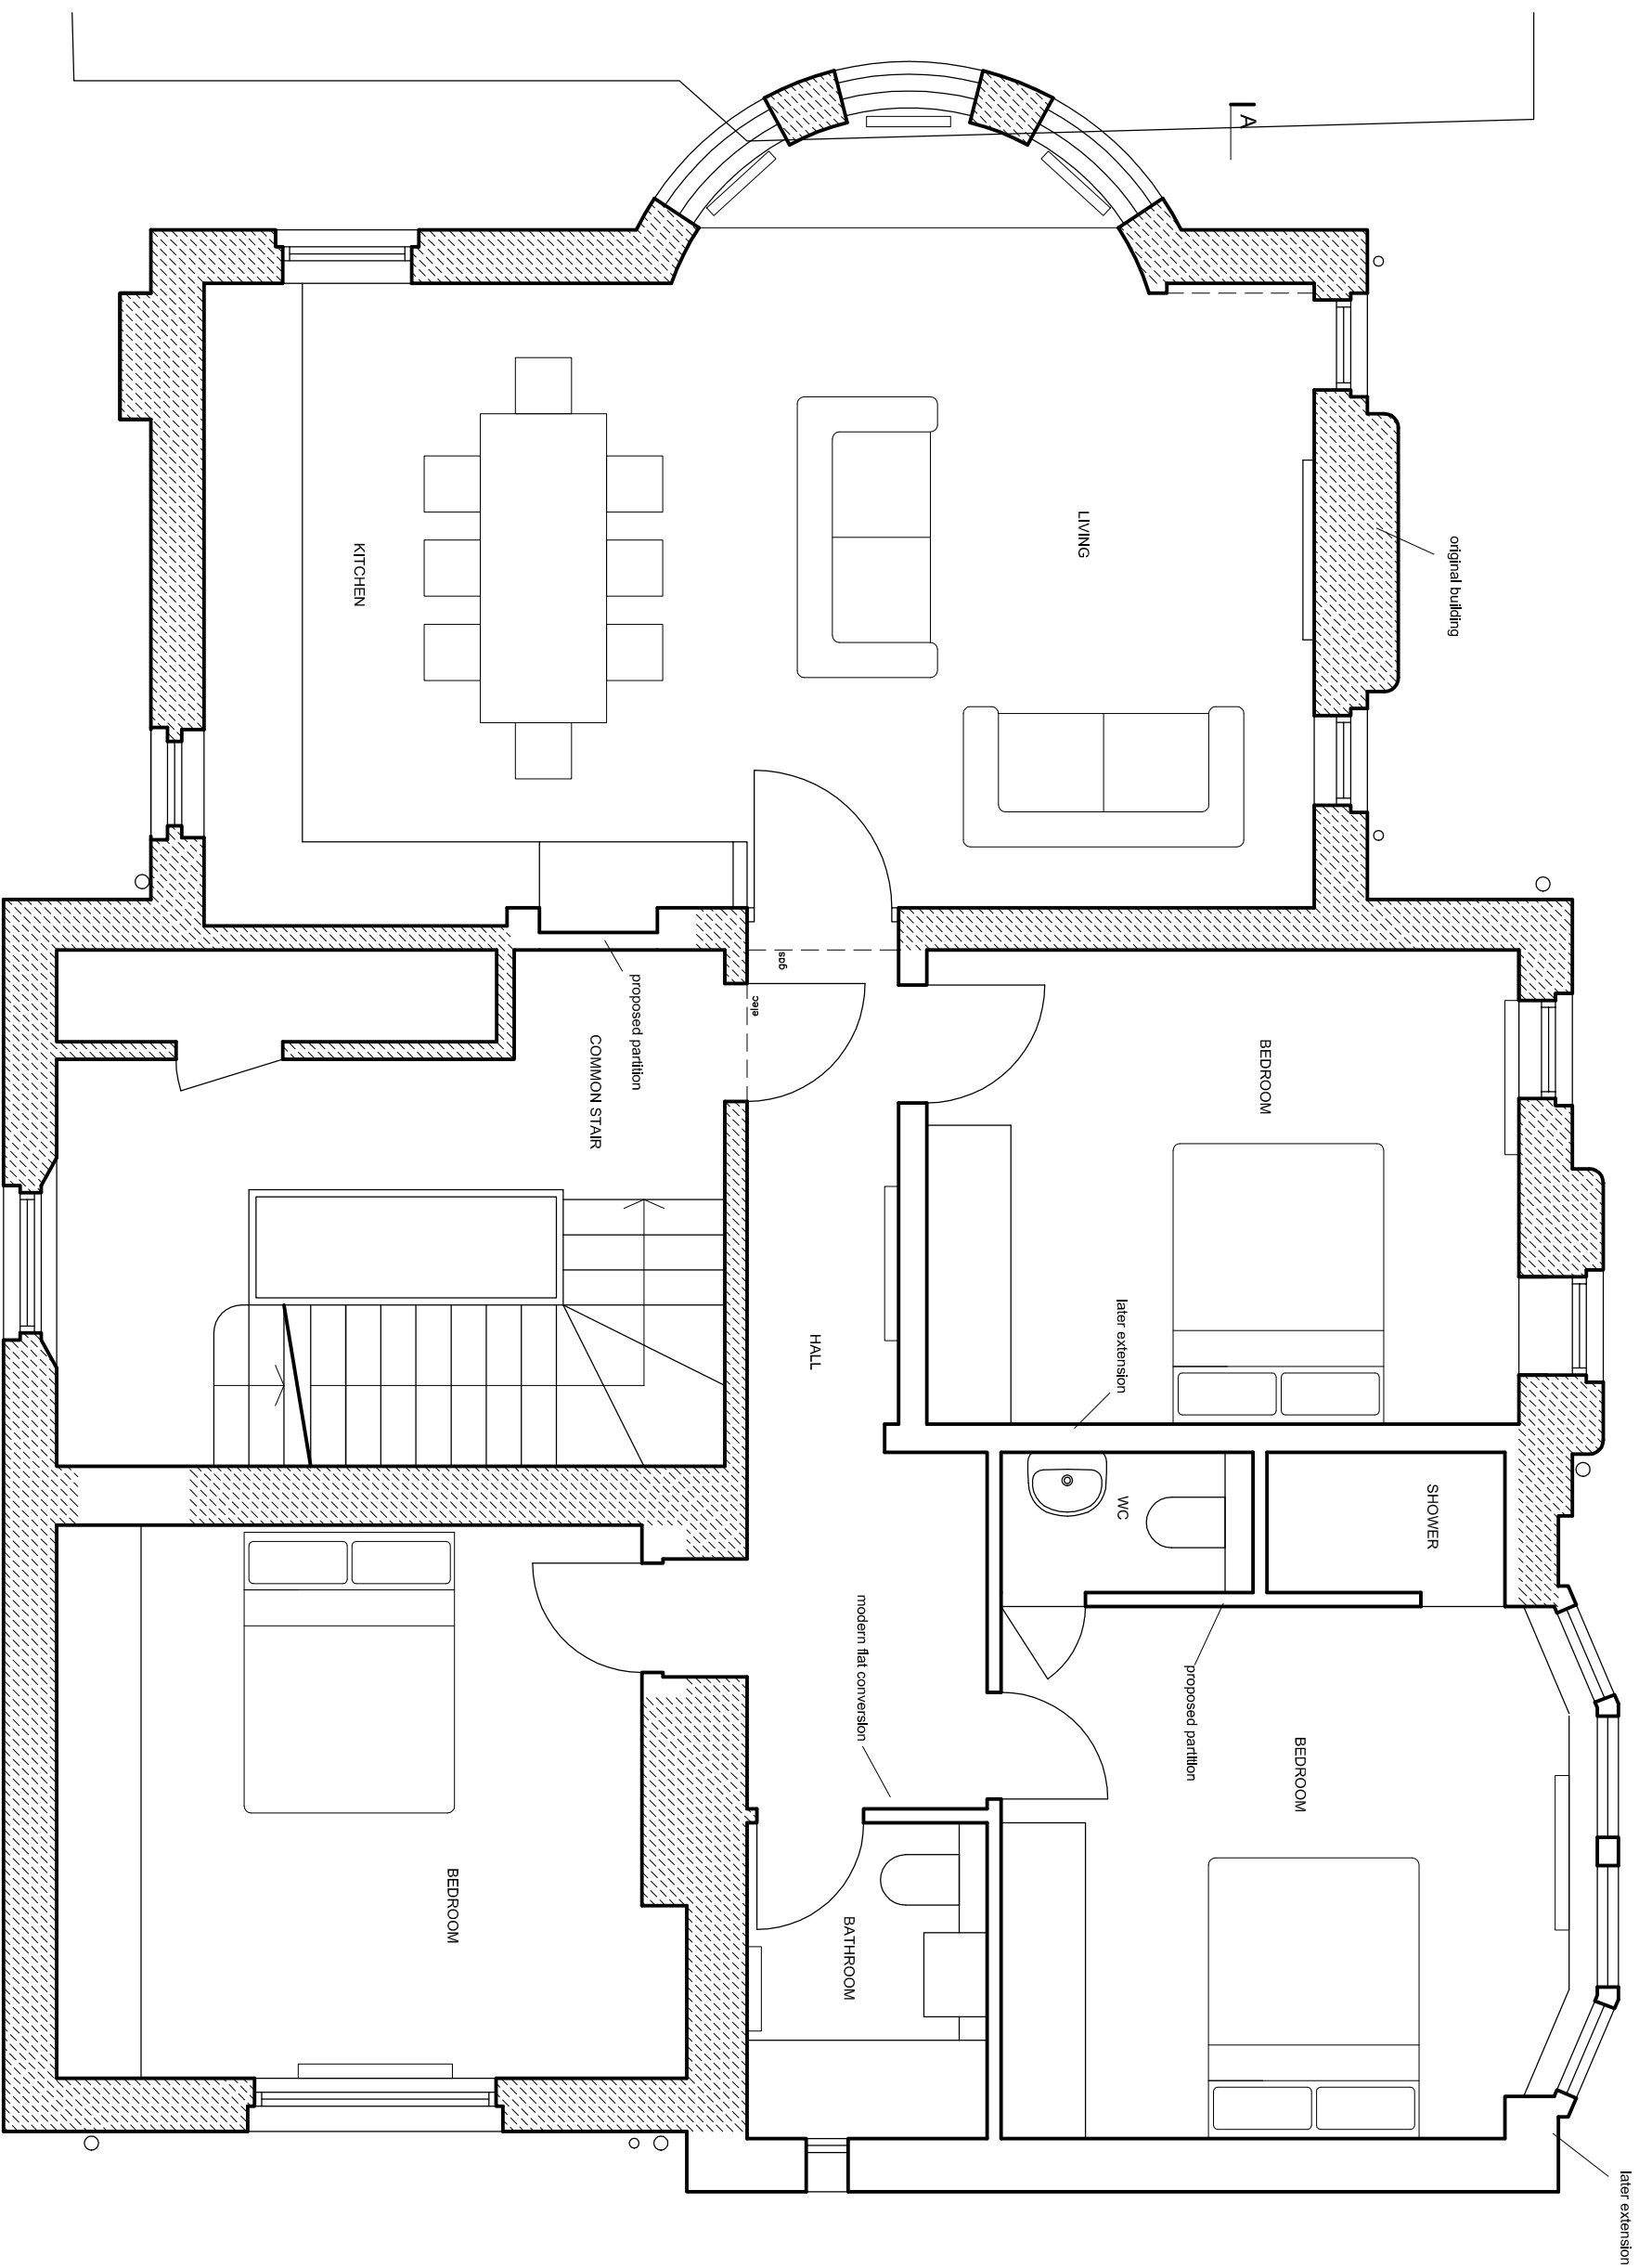

DAVIES ARCHITECTURE LTD

28 ELLIOTT SQ
LONDON NW3 3SU
TEL 020 7483 0669

JOB
BRAM CARTMELL
12 ROSSLYN HILL,
LONDON NW3 1PH

TITLE
PROPOSALS
PLAN
FIRST

DATE 25.9.19
SCALE 1:50 @A3

DRAWING NO R0512-PL-GA-01