



Sandwich Street Elevation

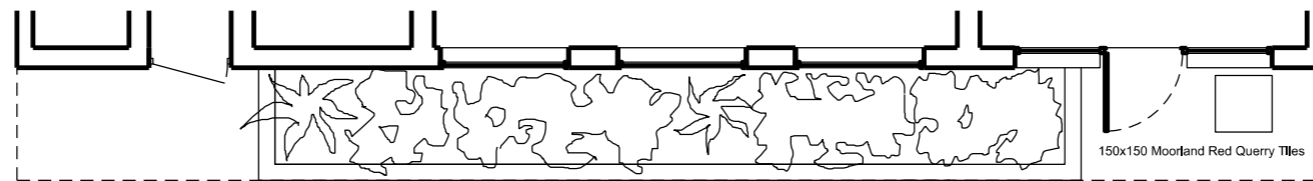

Plan View of Facade

<p>Scale </p> <p>Notes 1. Do not scale from this drawing. 2. Survey indicative only. Contractor to undertake own surveys and investigations.</p>	<p>Revision A    Date 25.09.'19    Change Change to planter omitted</p>	<p>Project ILSC, 30 Thanet Street, WC1H 9QH</p>	<p>Reference THA</p>
	<p>Wilton Studio</p> <p>1 Pitwell Mews    T: 020 7502 2599 London E8 1FH    F: 070 0604 0213 United Kingdom    E: info@wiltonstudio.eu</p>	<p>Drawing Title Sandwich Street Elevation as Proposed</p> <p>Scale 1:100 @A3    Date September 2019</p>	<p>Dwg. No. <b>111</b></p> <p>Rev. A</p>