




1 ELEVATION + SECTION
EXISTING CONDITION OF THE SHOPFRONT
SCALE: 1:50 @ ISO A3

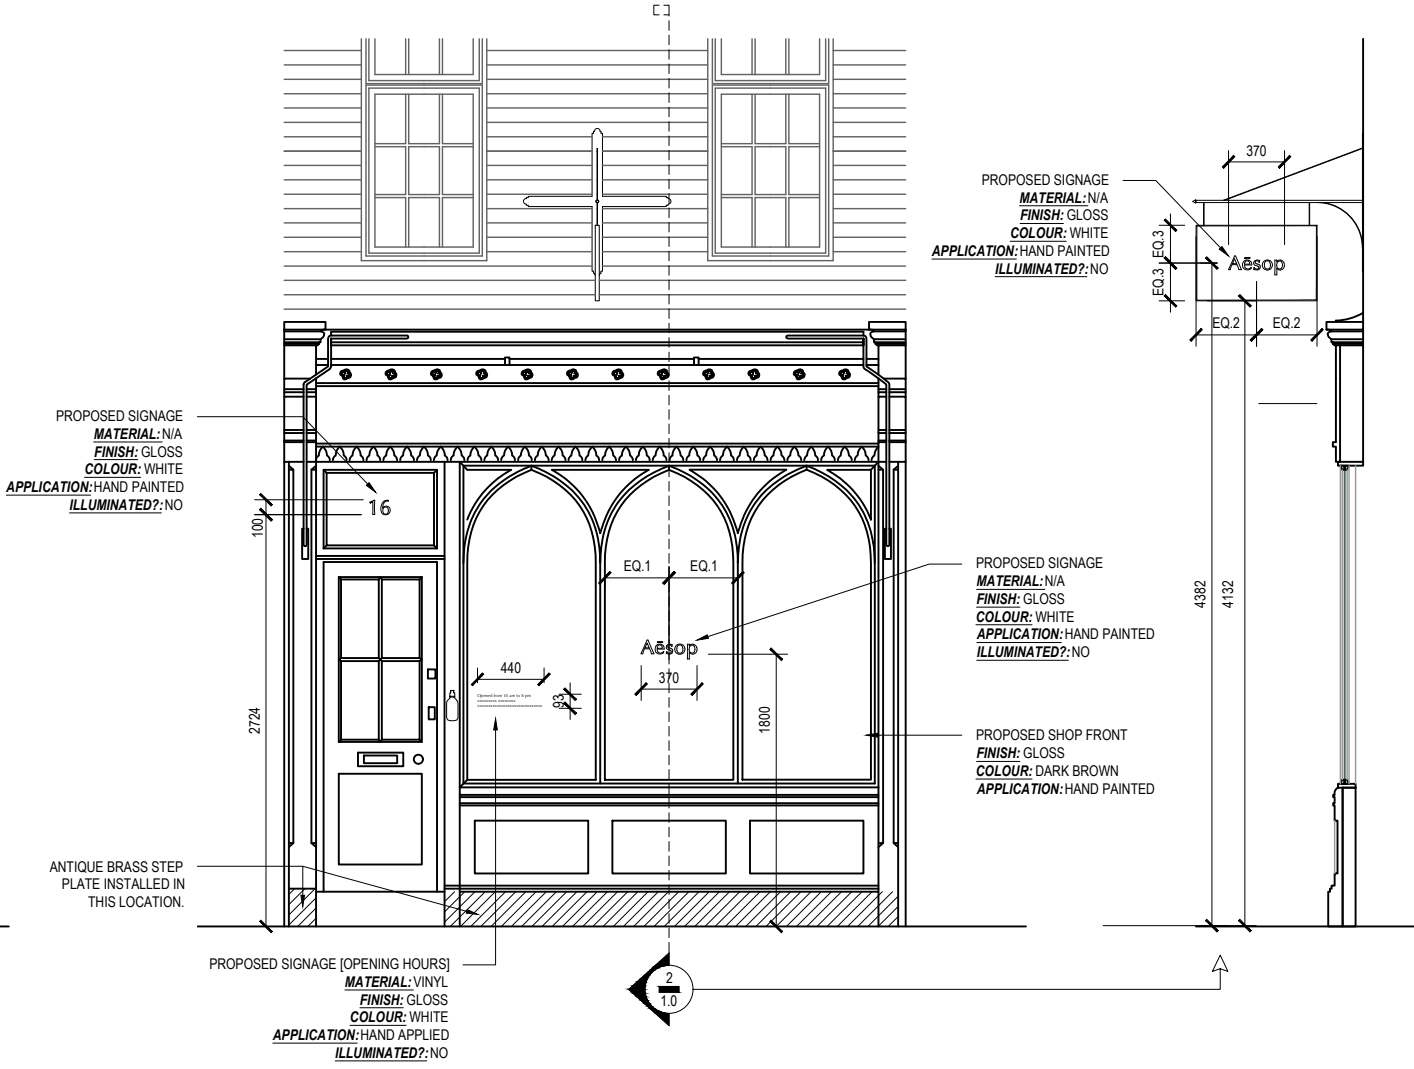

2 ELEVATION + SECTION
PROPOSED CONDITION OF THE SHOPFRONT
SCALE: 1:50 @ ISO A3



DRAWN BY: S.FLYNN	CHECKED BY: G.MANSON	PROJECT REFERENCE: PROJECT: 157.2018 AESOP MONMOUTH STREET
	DRAWING NUMBER: DRG: AEC 1.0	DRAWING SCALE: 1:50 @ a3
REVISION:		STATUS:
N/A		PRE START
DRAWING TITLE: EXISTING & PROPOSED ELEVATIONS		DATE: 20.07.2019

DRAWING REVISIONS AND SUBMISSIONS:	REVISION DESCRIPTION:
DATE: 1 ISSUE STATUS: 20.09.19 Issued for LBC planning approval.	no revisions on first issue

GENERAL NOTES:
ALL DRAWINGS ARE PRESENTED IN ISO A3 WITH DIMENSIONS IN (MM) MILLIMETERS UNLESS STATED OTHERWISE.
THESE DRAWINGS ARE INDICATIVE DESIGN INTENT. ALL DIMENSIONS MUST BE VERIFIED BY THE APPOINTED SITE REPRESENTATIVE.
DO NOT SCALE FROM DRAWING.

LEGAL NOTES ADDRESS:
101 CONSULTANTS LTD RETAIN ALL RIGHTS TO ANY VERSION OF THIS DRAWING REGARDLESS OF RECEIPT OF PAYMENT BY THE CLIENT.

PROJECT CLIENT:
Aēsop
AESOP
4-5 LONG YARD,
WC1N 3LU, LONDON, UK

PROJECT ADDRESS:
AESOP COVENT GARDEN BOUTIQUE
16 MONMOUTH STREET, LONDON, WC2H 9HB,
UK

101 ARCHITECTURE + DESIGN
COCOA STUDIO,
OFFICE 402,
100 DRUMMOND RD,
LONDON, SE16 4DG, UK