

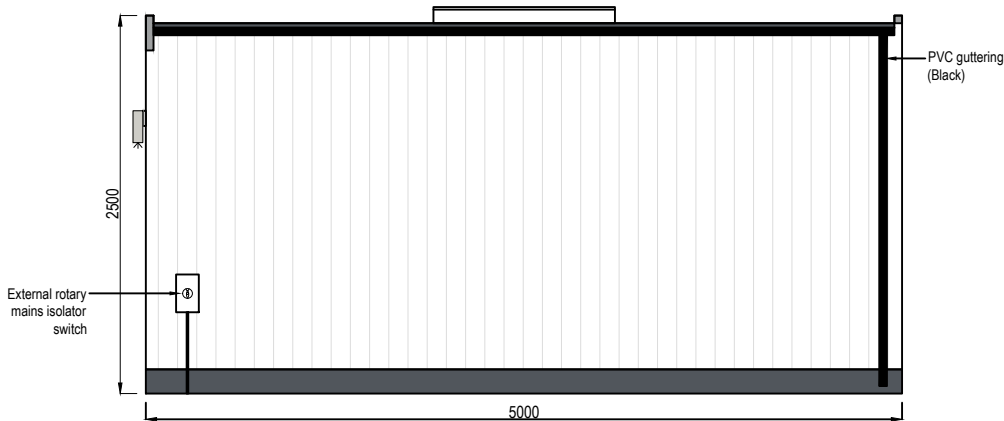



PROP 02 ELEVATION A-A
A4 SCALE: 1:50@A4

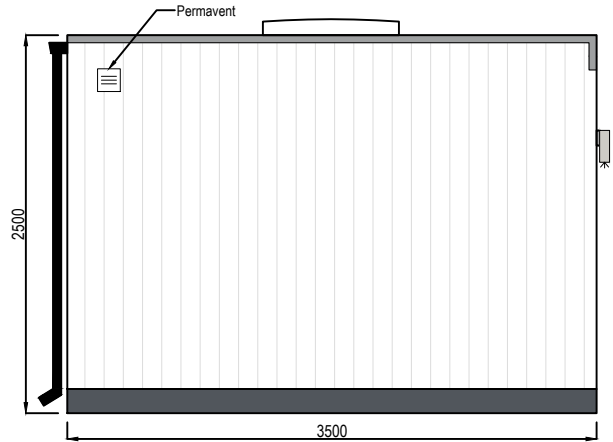

PROP 04 ELEVATION C-C
A4 SCALE: 1:50@A4

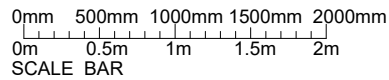

PROP 03 ELEVATION B-B
A4 SCALE: 1:50@A4

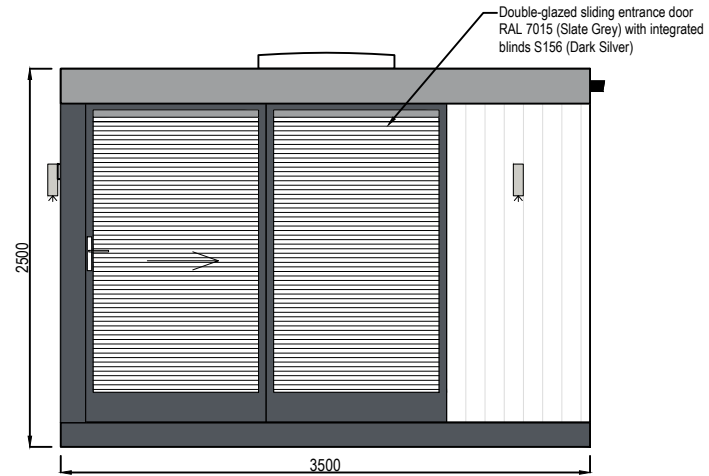

PROP 05 ELEVATION D-D
A4 SCALE: 1:50@A4

ROOMS OUTDOOR		Rooms Outdoor Limited 14 Market Road London, N7 9PW Tel: +44 (0) 20 7607 0088 www.roomsoutdoor.co.uk		
CLIENT NAME Stevie Stewart				
CLIENT ADDRESS Flat 2, 113 Fortress Road, London, NW5 2HR				
DRAWING NAME BESPOKE - ELEVATIONS A-A, B-B, C-C, D-D				
DRAWING NUMBER C25754-2	DRAWING DATE 16/08/2019	REV 0	DO NOT SCALE OFF THIS DRAWING COPYRIGHTS REMAINS WITH ROOMS OUTDOOR LTD REPORT ANY DISCREPANCIES TO ROOMS OUTDOOR LTD	
SCALE 1:50@A4		DRAWN BY SK		

SIGNED ON BEHALF OF CLIENT

DATE

SIGNED ON BEHALF OF ROOMS OUTDOOR LTD

DATE