



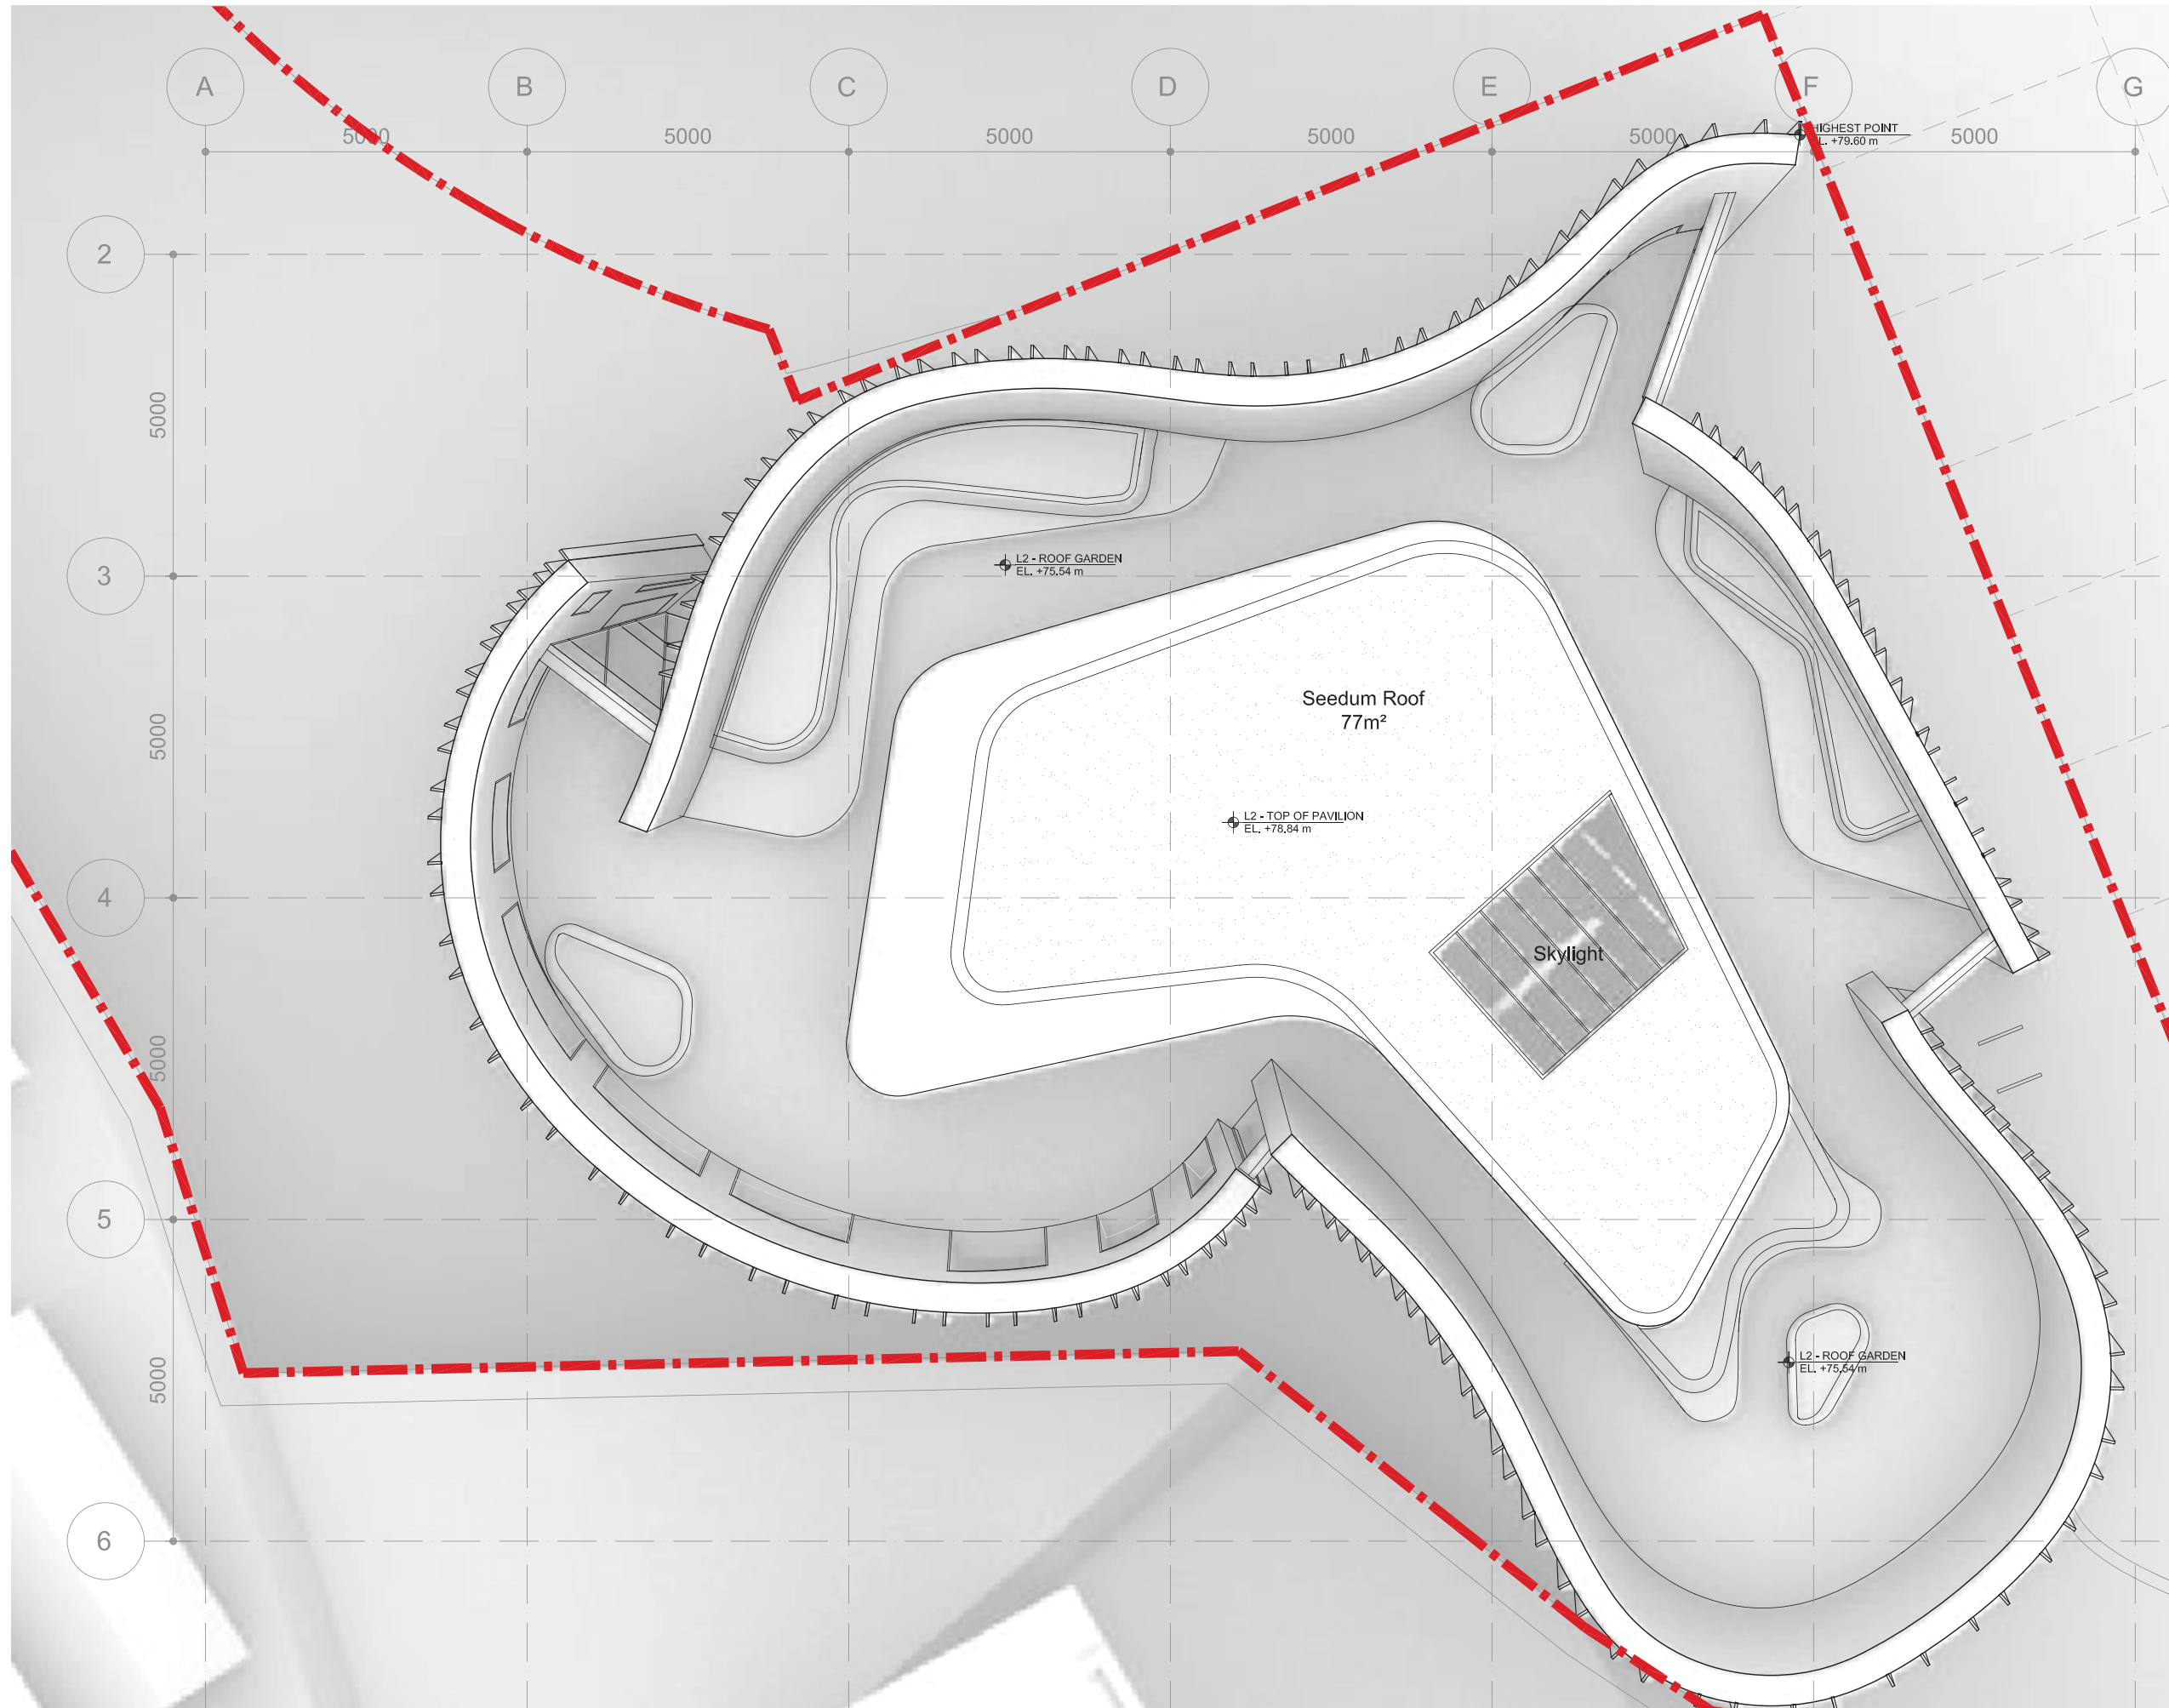

MAGGIES CENTER

ROYAL FREE HOSPITAL, LONDON

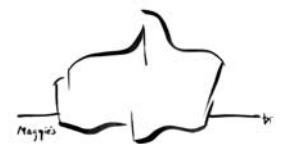


STUDIO LIBESKIND

150 BROADWAY 18TH FLOOR
NEW YORK, NY 10038
+1 212 497 9100
LIBESKIND.COM



scale at A3 - 1:100

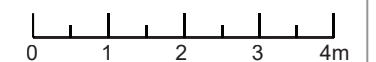[illegible]


ROOF PLAN

13

Floor	Function	Area
L0	Lobby	36m ²
	Information/Library	25m ²
	Staff Area	23m ²
	Open Sitting Space	14m ²
	Kitchen	50m ²
	Toilet	5m ²
	Storage	7m ²
	Circulation	10m ²
L0 TOTAL		170m ²
L1	Exercise Space	46m ²
	Quiet Sitting Space	8m ²
	Open Sitting Space	26m ²
	Counseling	40m ²
	Workshop	44m ²
	Toilet	5m ²
	Storage	5m ²
	Circulation	21m ²
L1 TOTAL		195m ²
L2	Discussion Space/Winter Garden	41m ²
	Storage	16m ²
	Electrical Closet	4m ²
	Mechanical Closet	9m ²
	Exterior Roof Garden	186m ²
L2 TOTAL (interior)		70m ²
TOTAL		435m ²

MAGGIES CENTER



ROYAL FREE HOSPITAL, LONDON

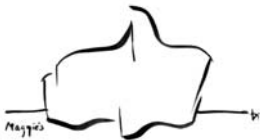

STUDIO LIBESKIND

150 BROADWAY 18TH FLOOR
NEW YORK, NY 10038
+1 212 497 9100
LIBESKIND.COM

	DRAWING SET	9.17.19

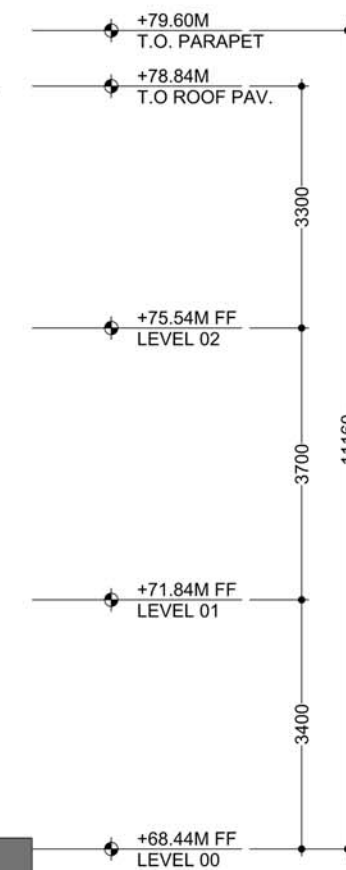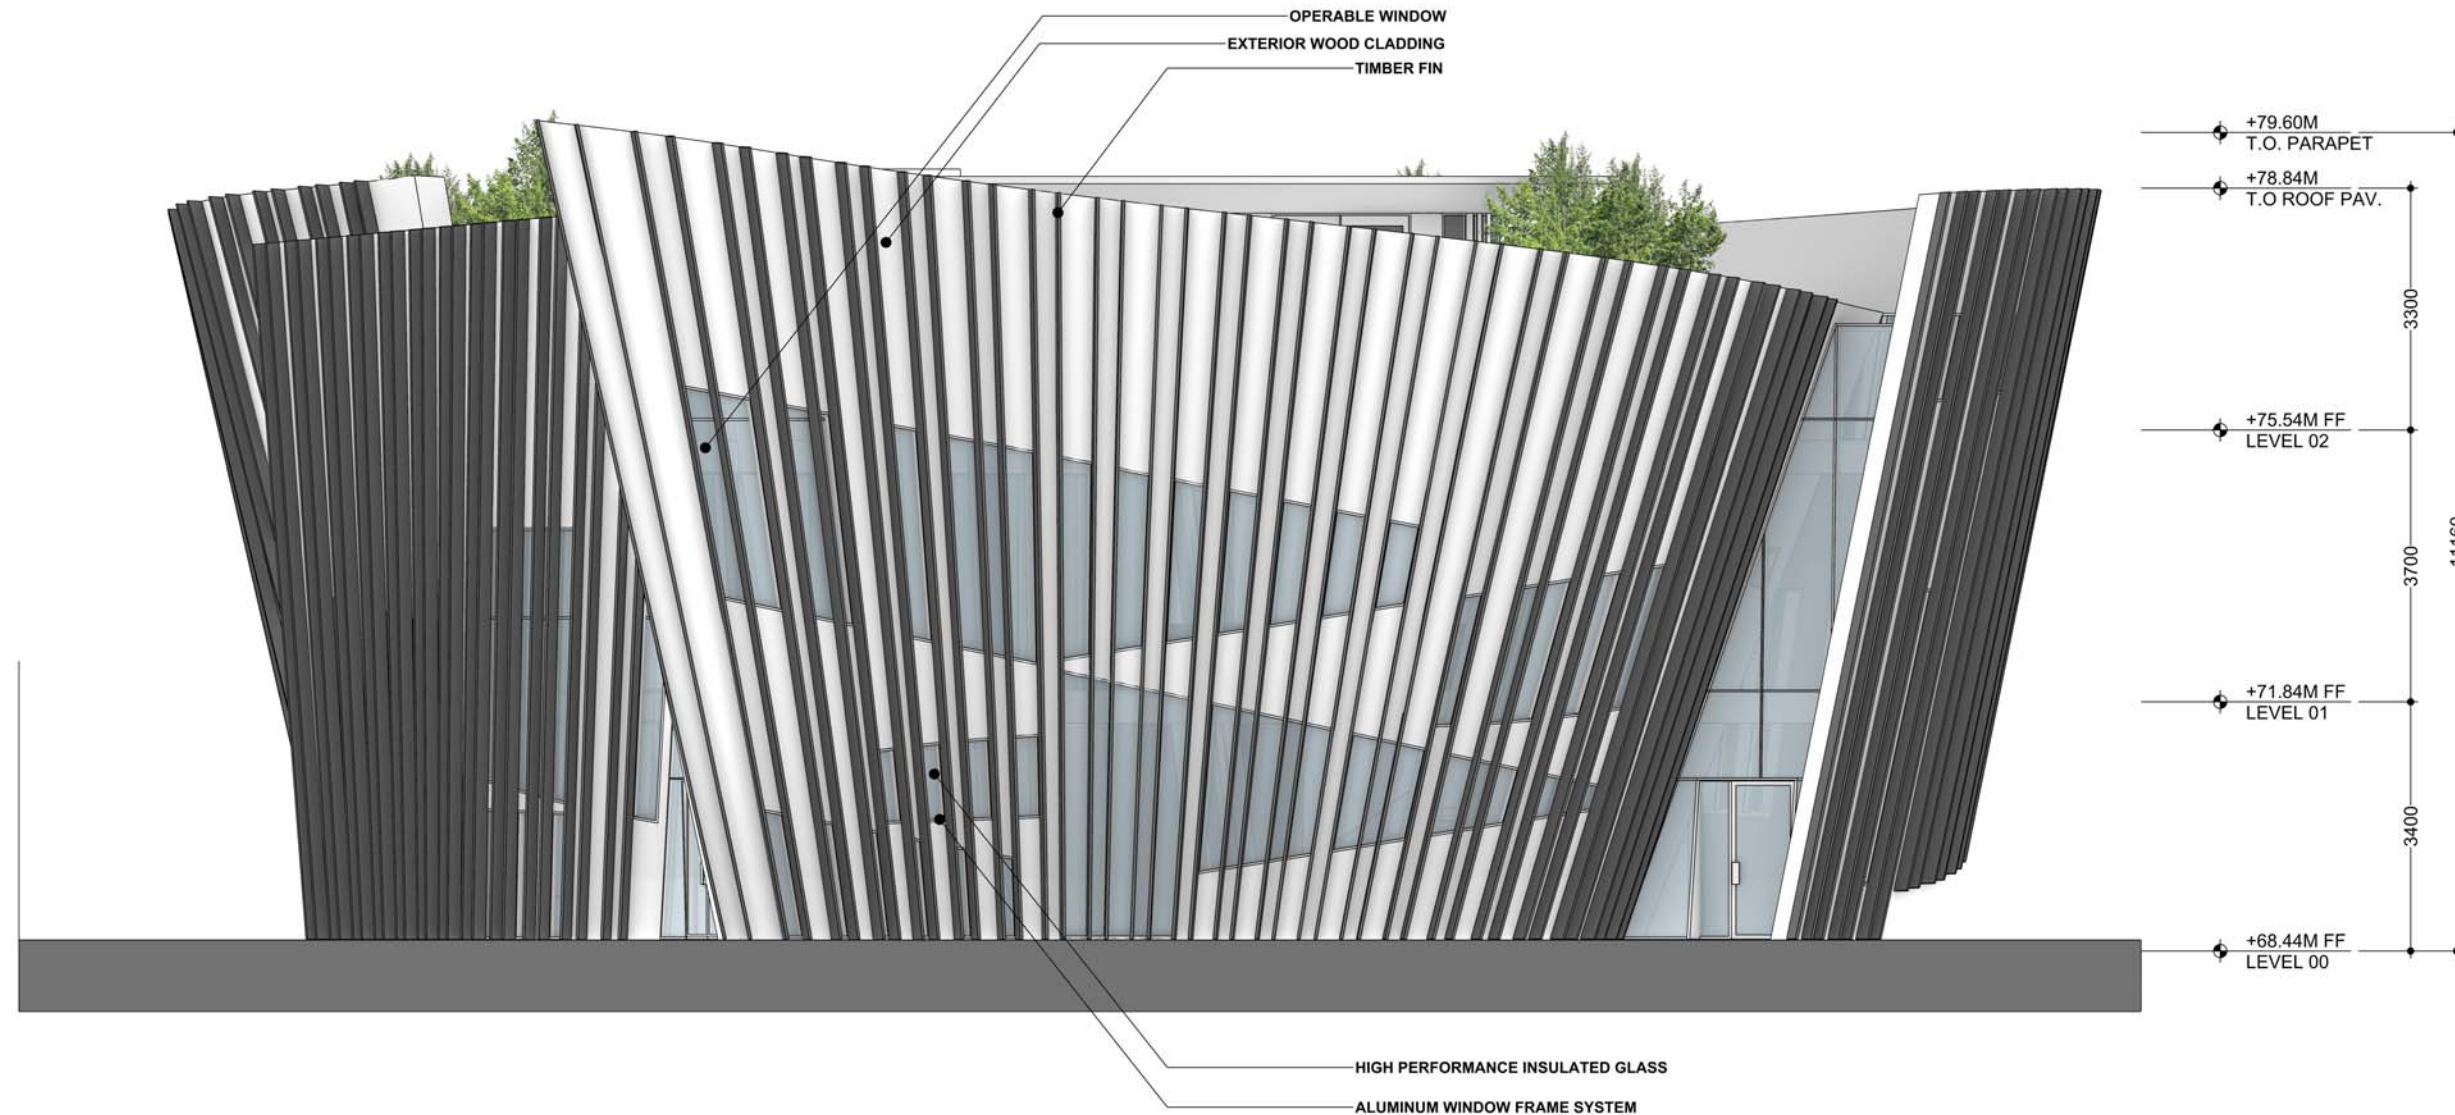**MAGGIES CENTER**


ROYAL FREE HOSPITAL, LONDON





STUDIO LIBESKIND

150 BROADWAY 18TH FLOOR
NEW YORK, NY 10038
+1 212 497 9100
LIBESKIND.COM

scale at A3 - 1:100

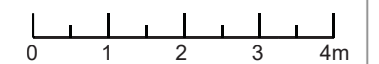
[illegible]

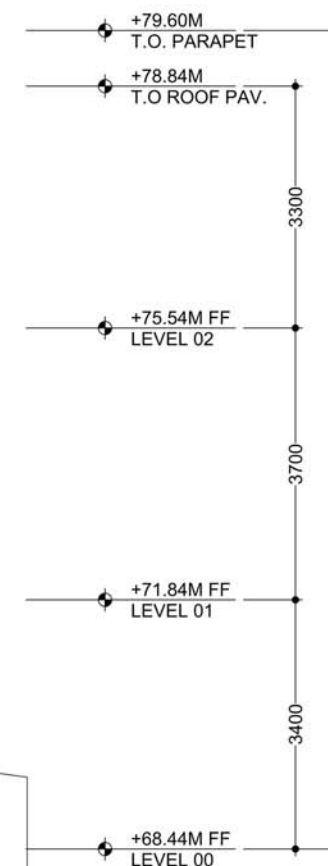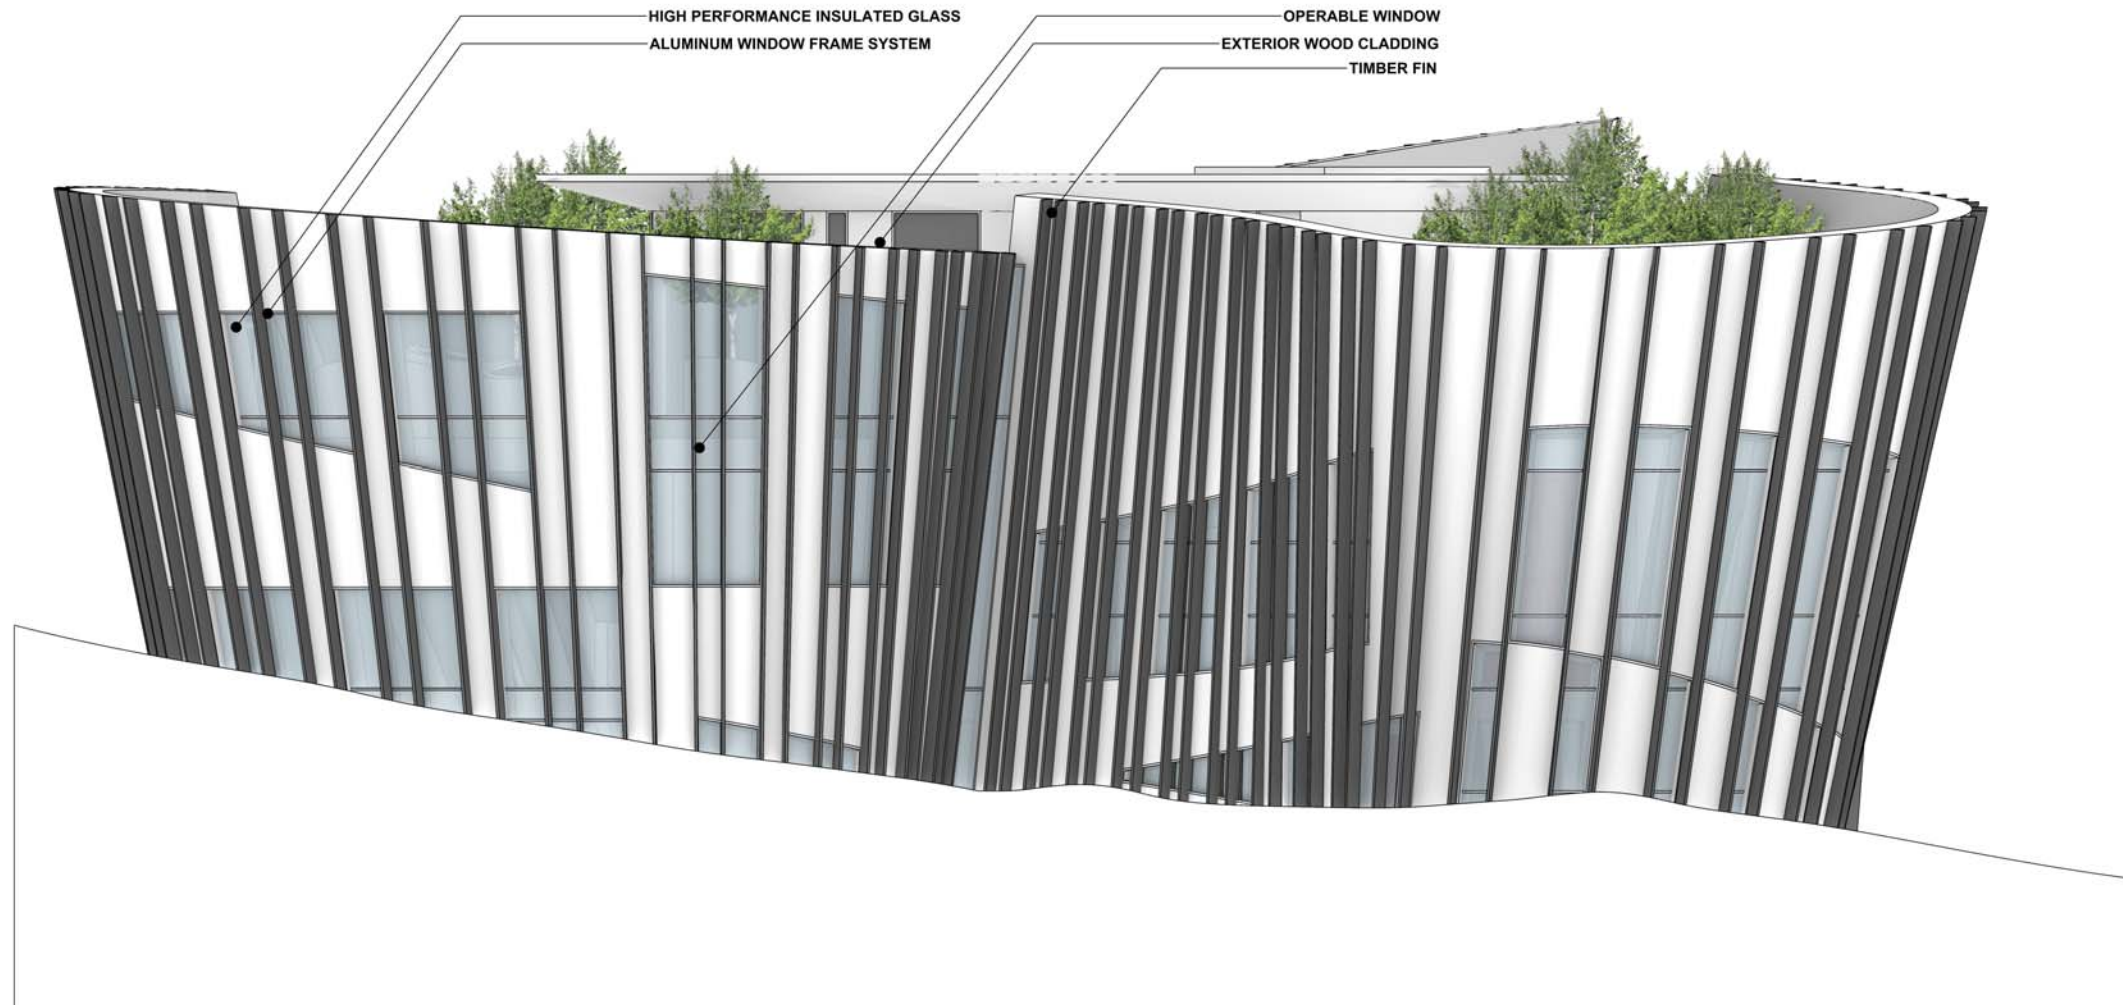




MAGGIES CENTER
ROYAL FREE HOSPITAL, LONDON




STUDIO LIBESKIND
150 BROADWAY 18TH FLOOR
NEW YORK, NY 10038
+1 212 497 9100
LIBESKIND.COM

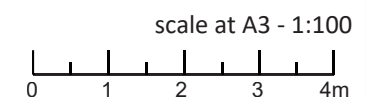


DRAWING SET	9.17.19

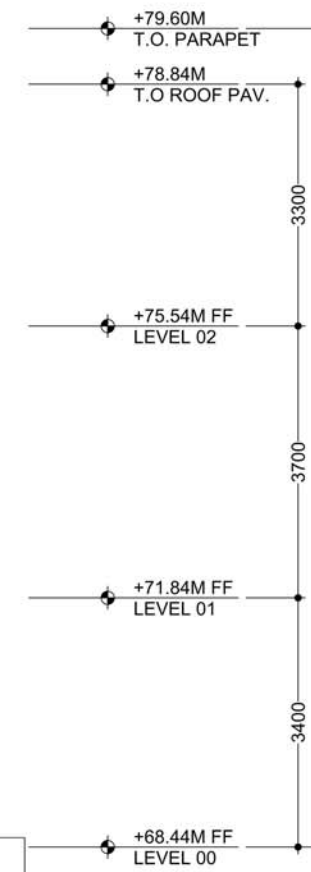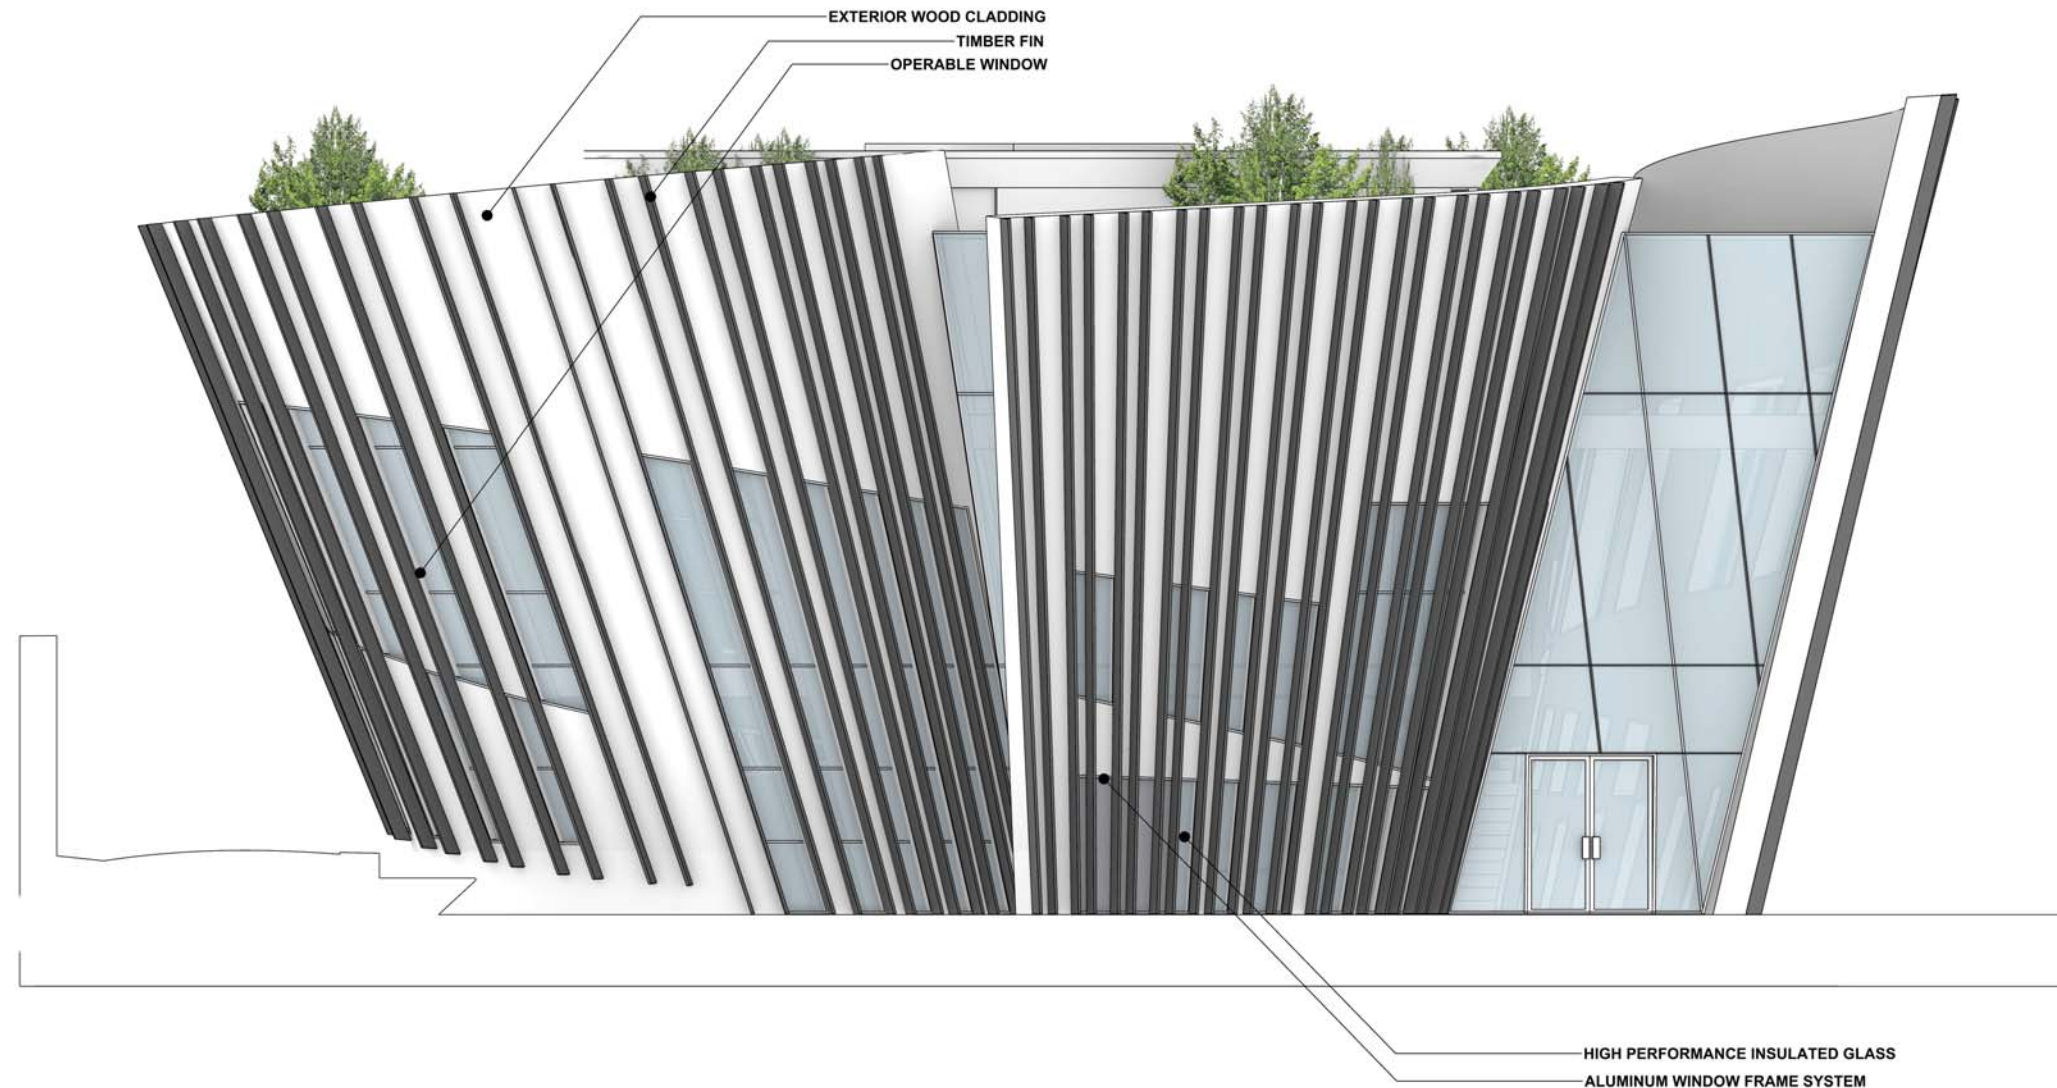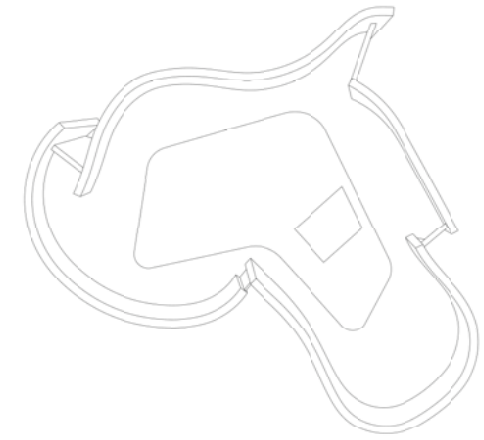




MAGGIES CENTER
ROYAL FREE HOSPITAL, LONDON

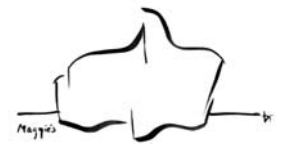

STUDIO LIBESKIND
150 BROADWAY 18TH FLOOR
NEW YORK, NY 10038
+1 212 497 9100
LIBESKIND.COM

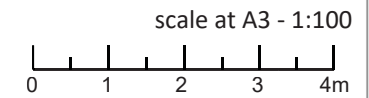

DRAWING SET	9.17.19

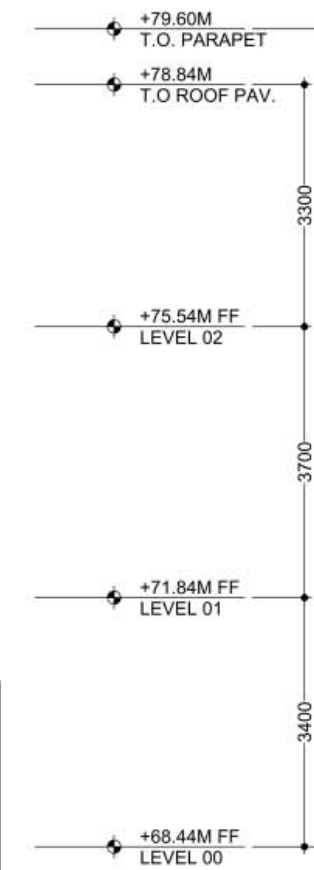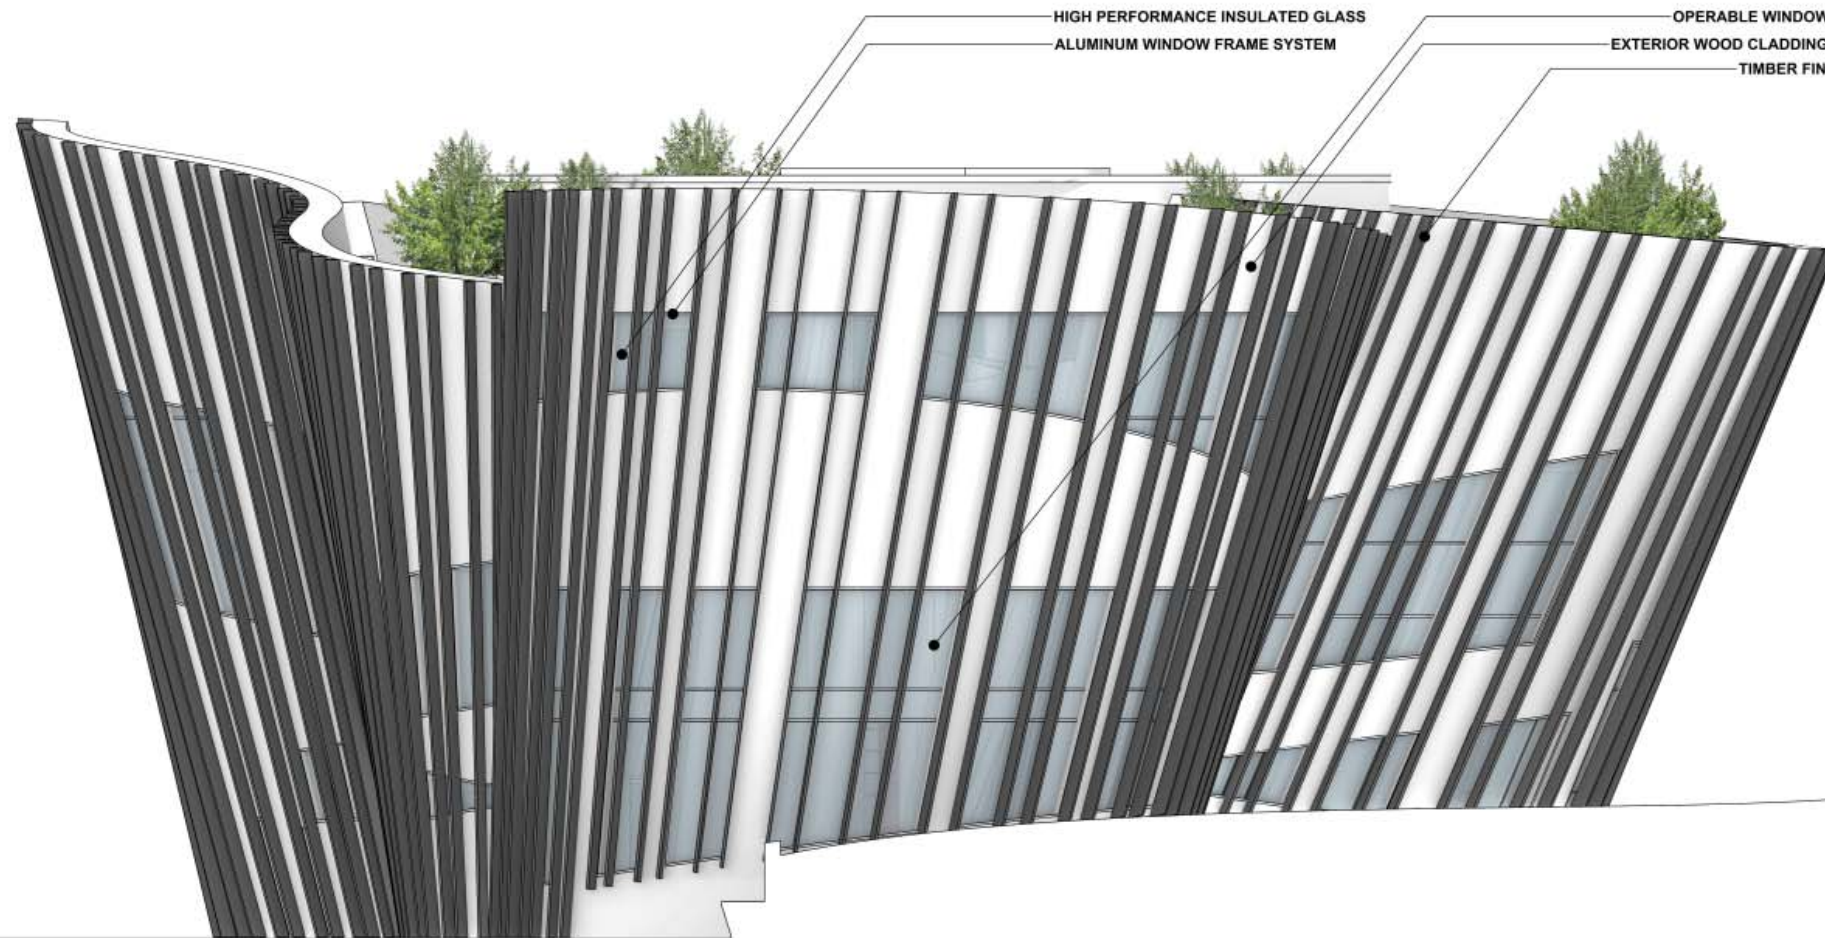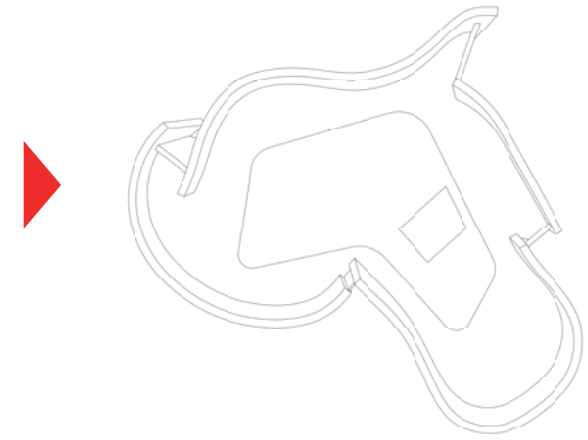

MAGGIES CENTER


ROYAL FREE HOSPITAL, LONDON





STUDIO LIBESKIND


150 BROADWAY 18TH FLOOR
NEW YORK, NY 10038
+1 212 497 9100
LIBESKIND.COM

scale at A3 - 1:100

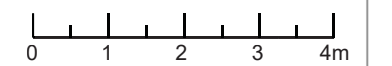
[illegible]

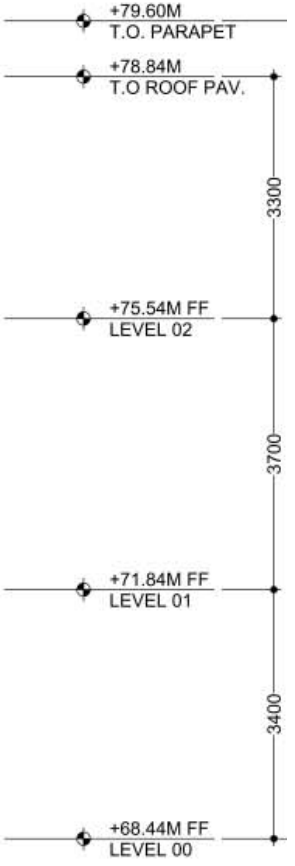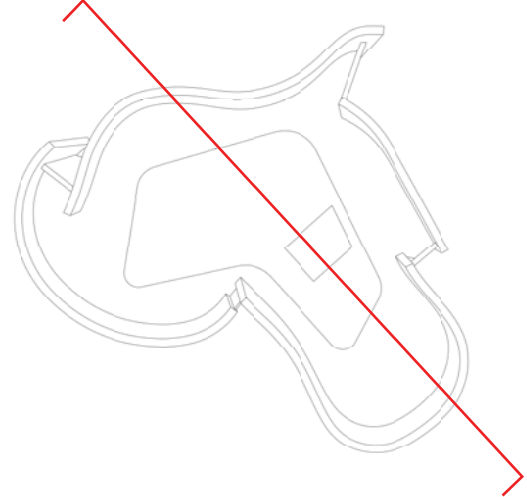



MAGGIES CENTER
 ROYAL FREE HOSPITAL, LONDON

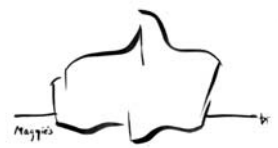


STUDIO LIBESKIND
 150 BROADWAY 18TH FLOOR
 NEW YORK, NY 10038
 +1 212 497 9100
 LIBESKIND.COM

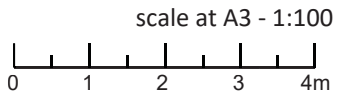

DRAWING SET	9.17.19

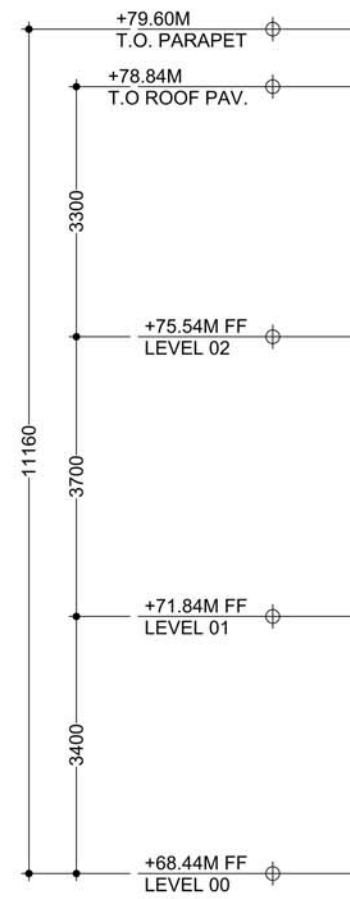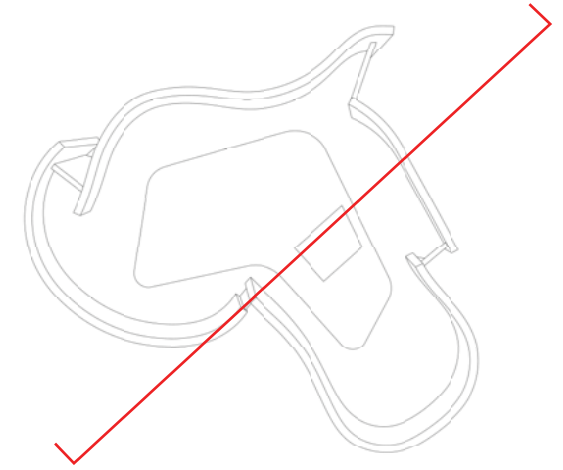


MAGGIES CENTER
ROYAL FREE HOSPITAL, LONDON

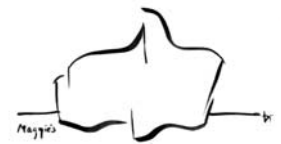

STUDIO LIBESKIND


150 BROADWAY 18TH FLOOR
NEW YORK, NY 10038
+1 212 497 9100
LIBESKIND.COM

scale at A3 - 1:100

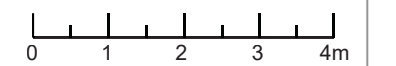[illegible]

SECTION BB

20

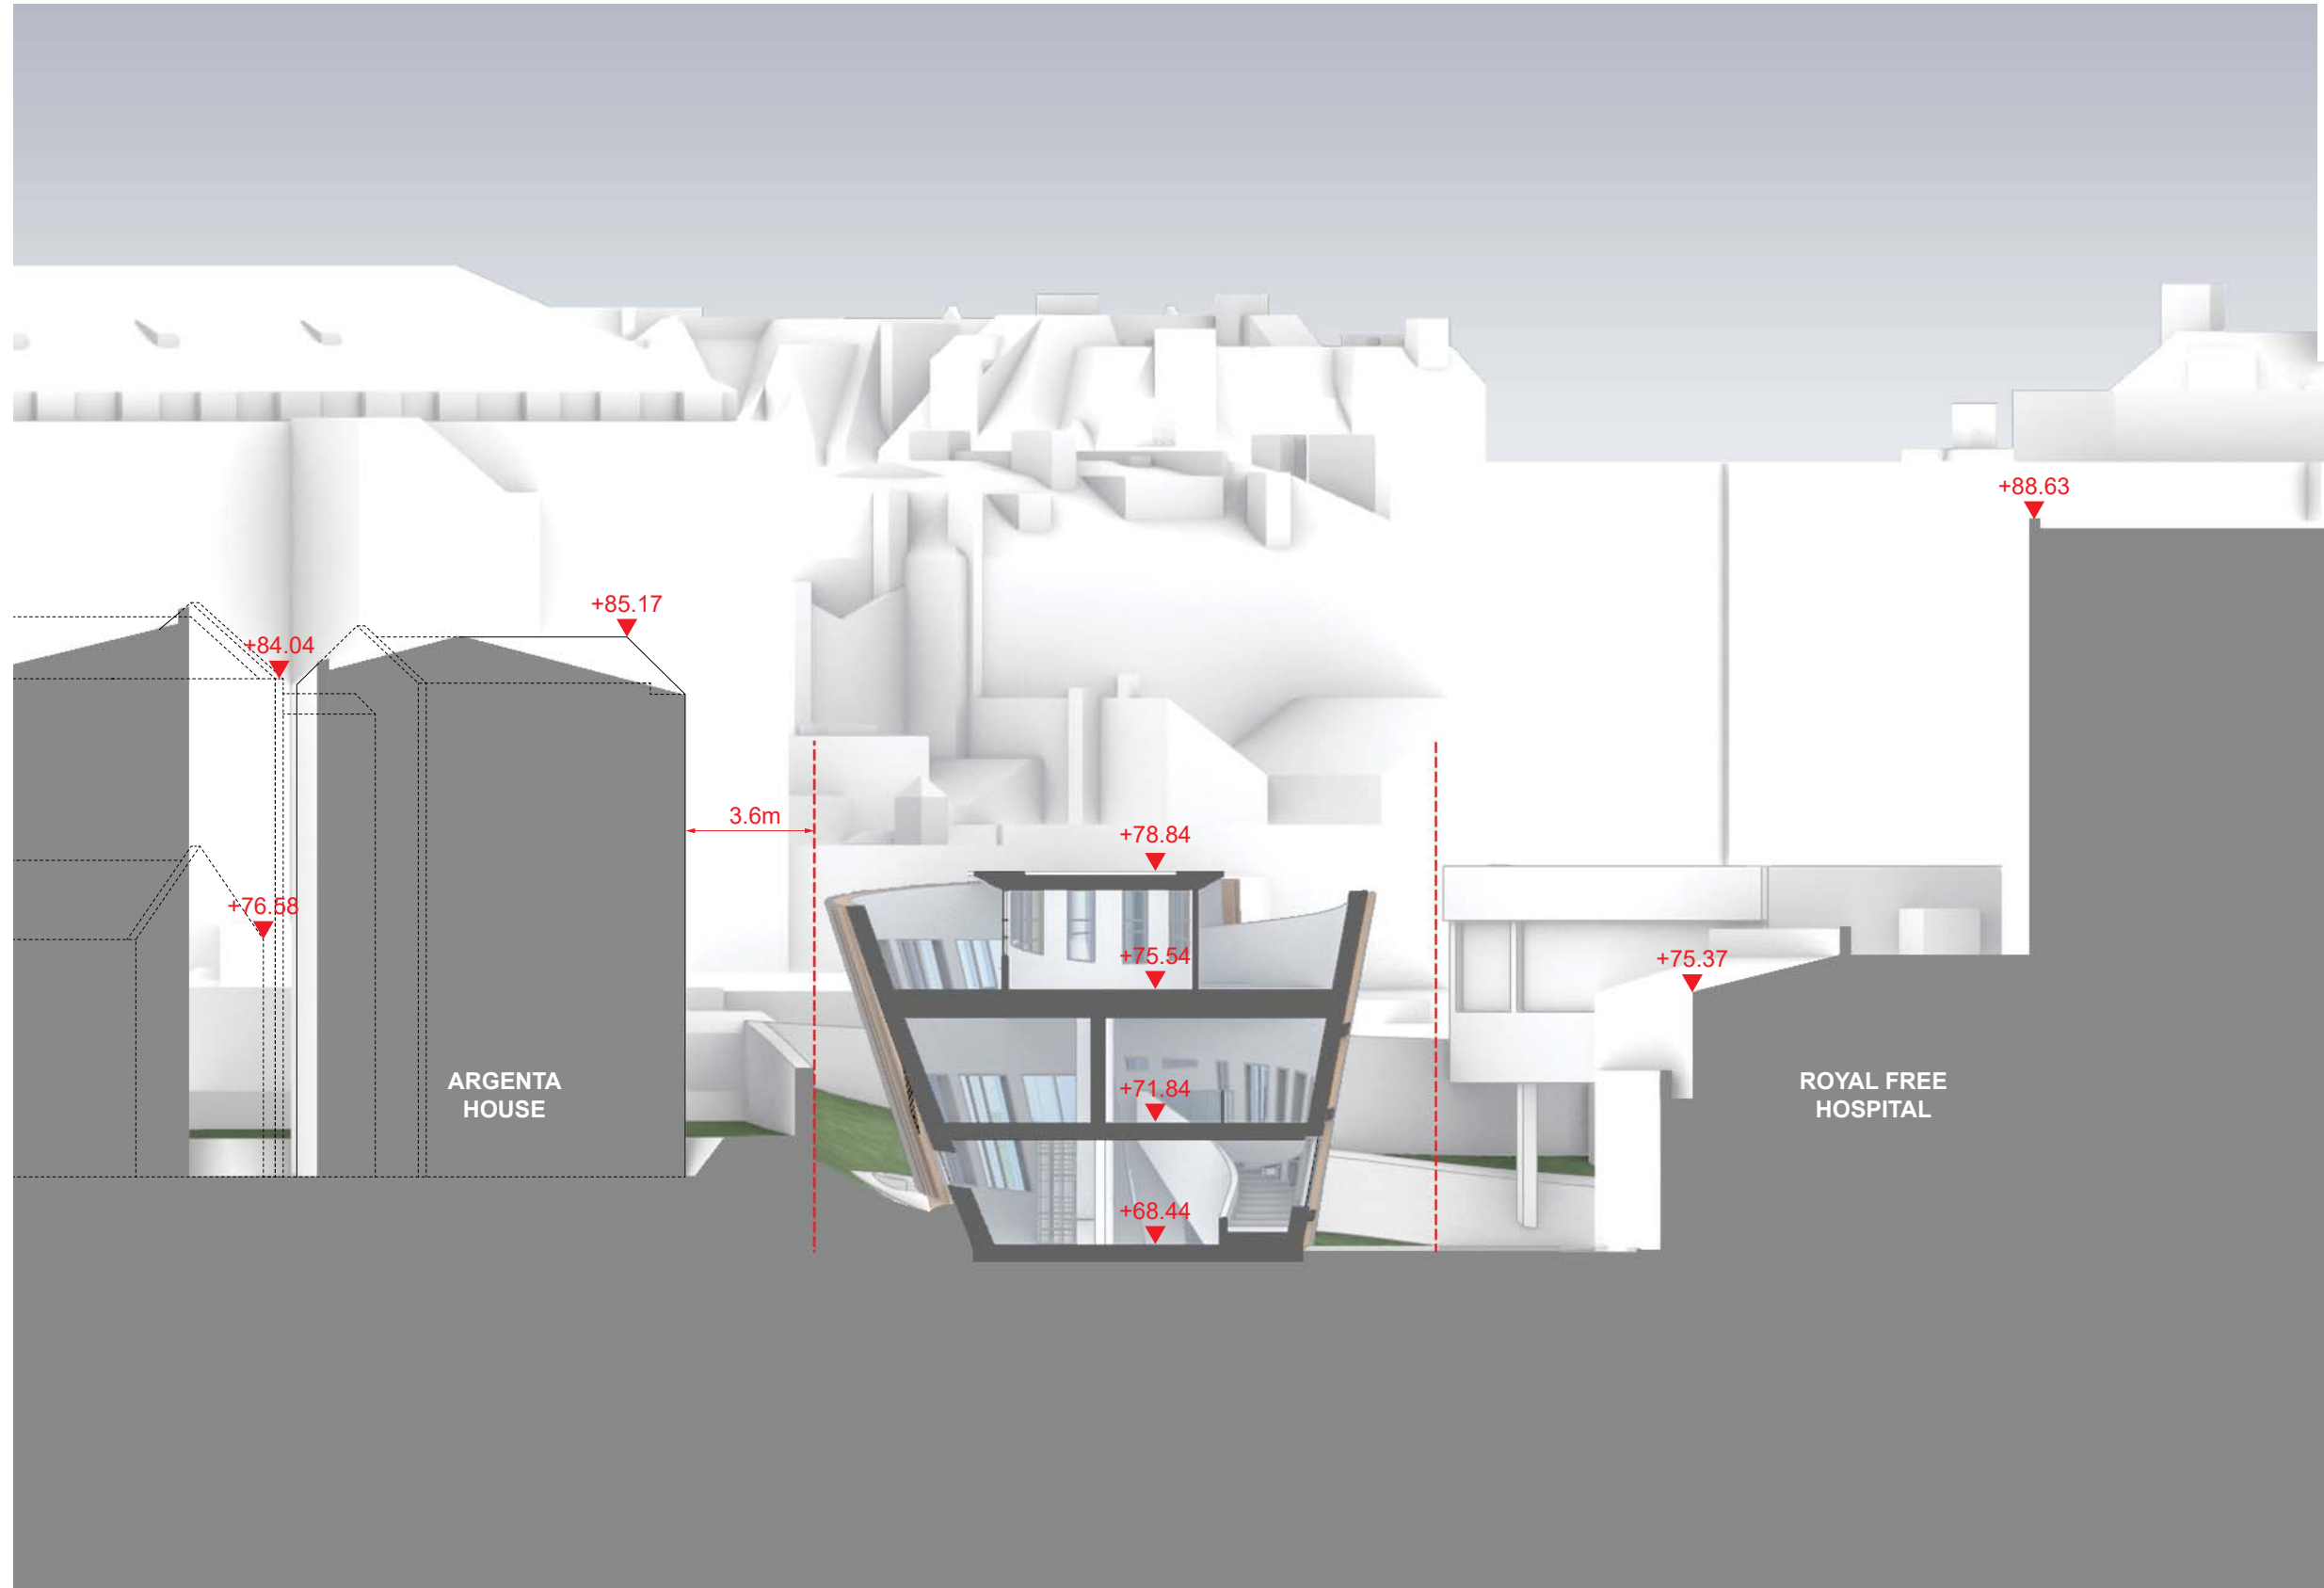


ROYAL FREE HOSPITAL, LONDON



150 BROADWAY 18TH FLOOR
NEW YORK, NY 10038
+1 212 497 9100
LIBESKIND.COM

scale at A3 - 1:200

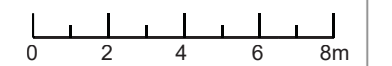[illegible]