



Doors to be traditionally made with proper mortice & tenon joints

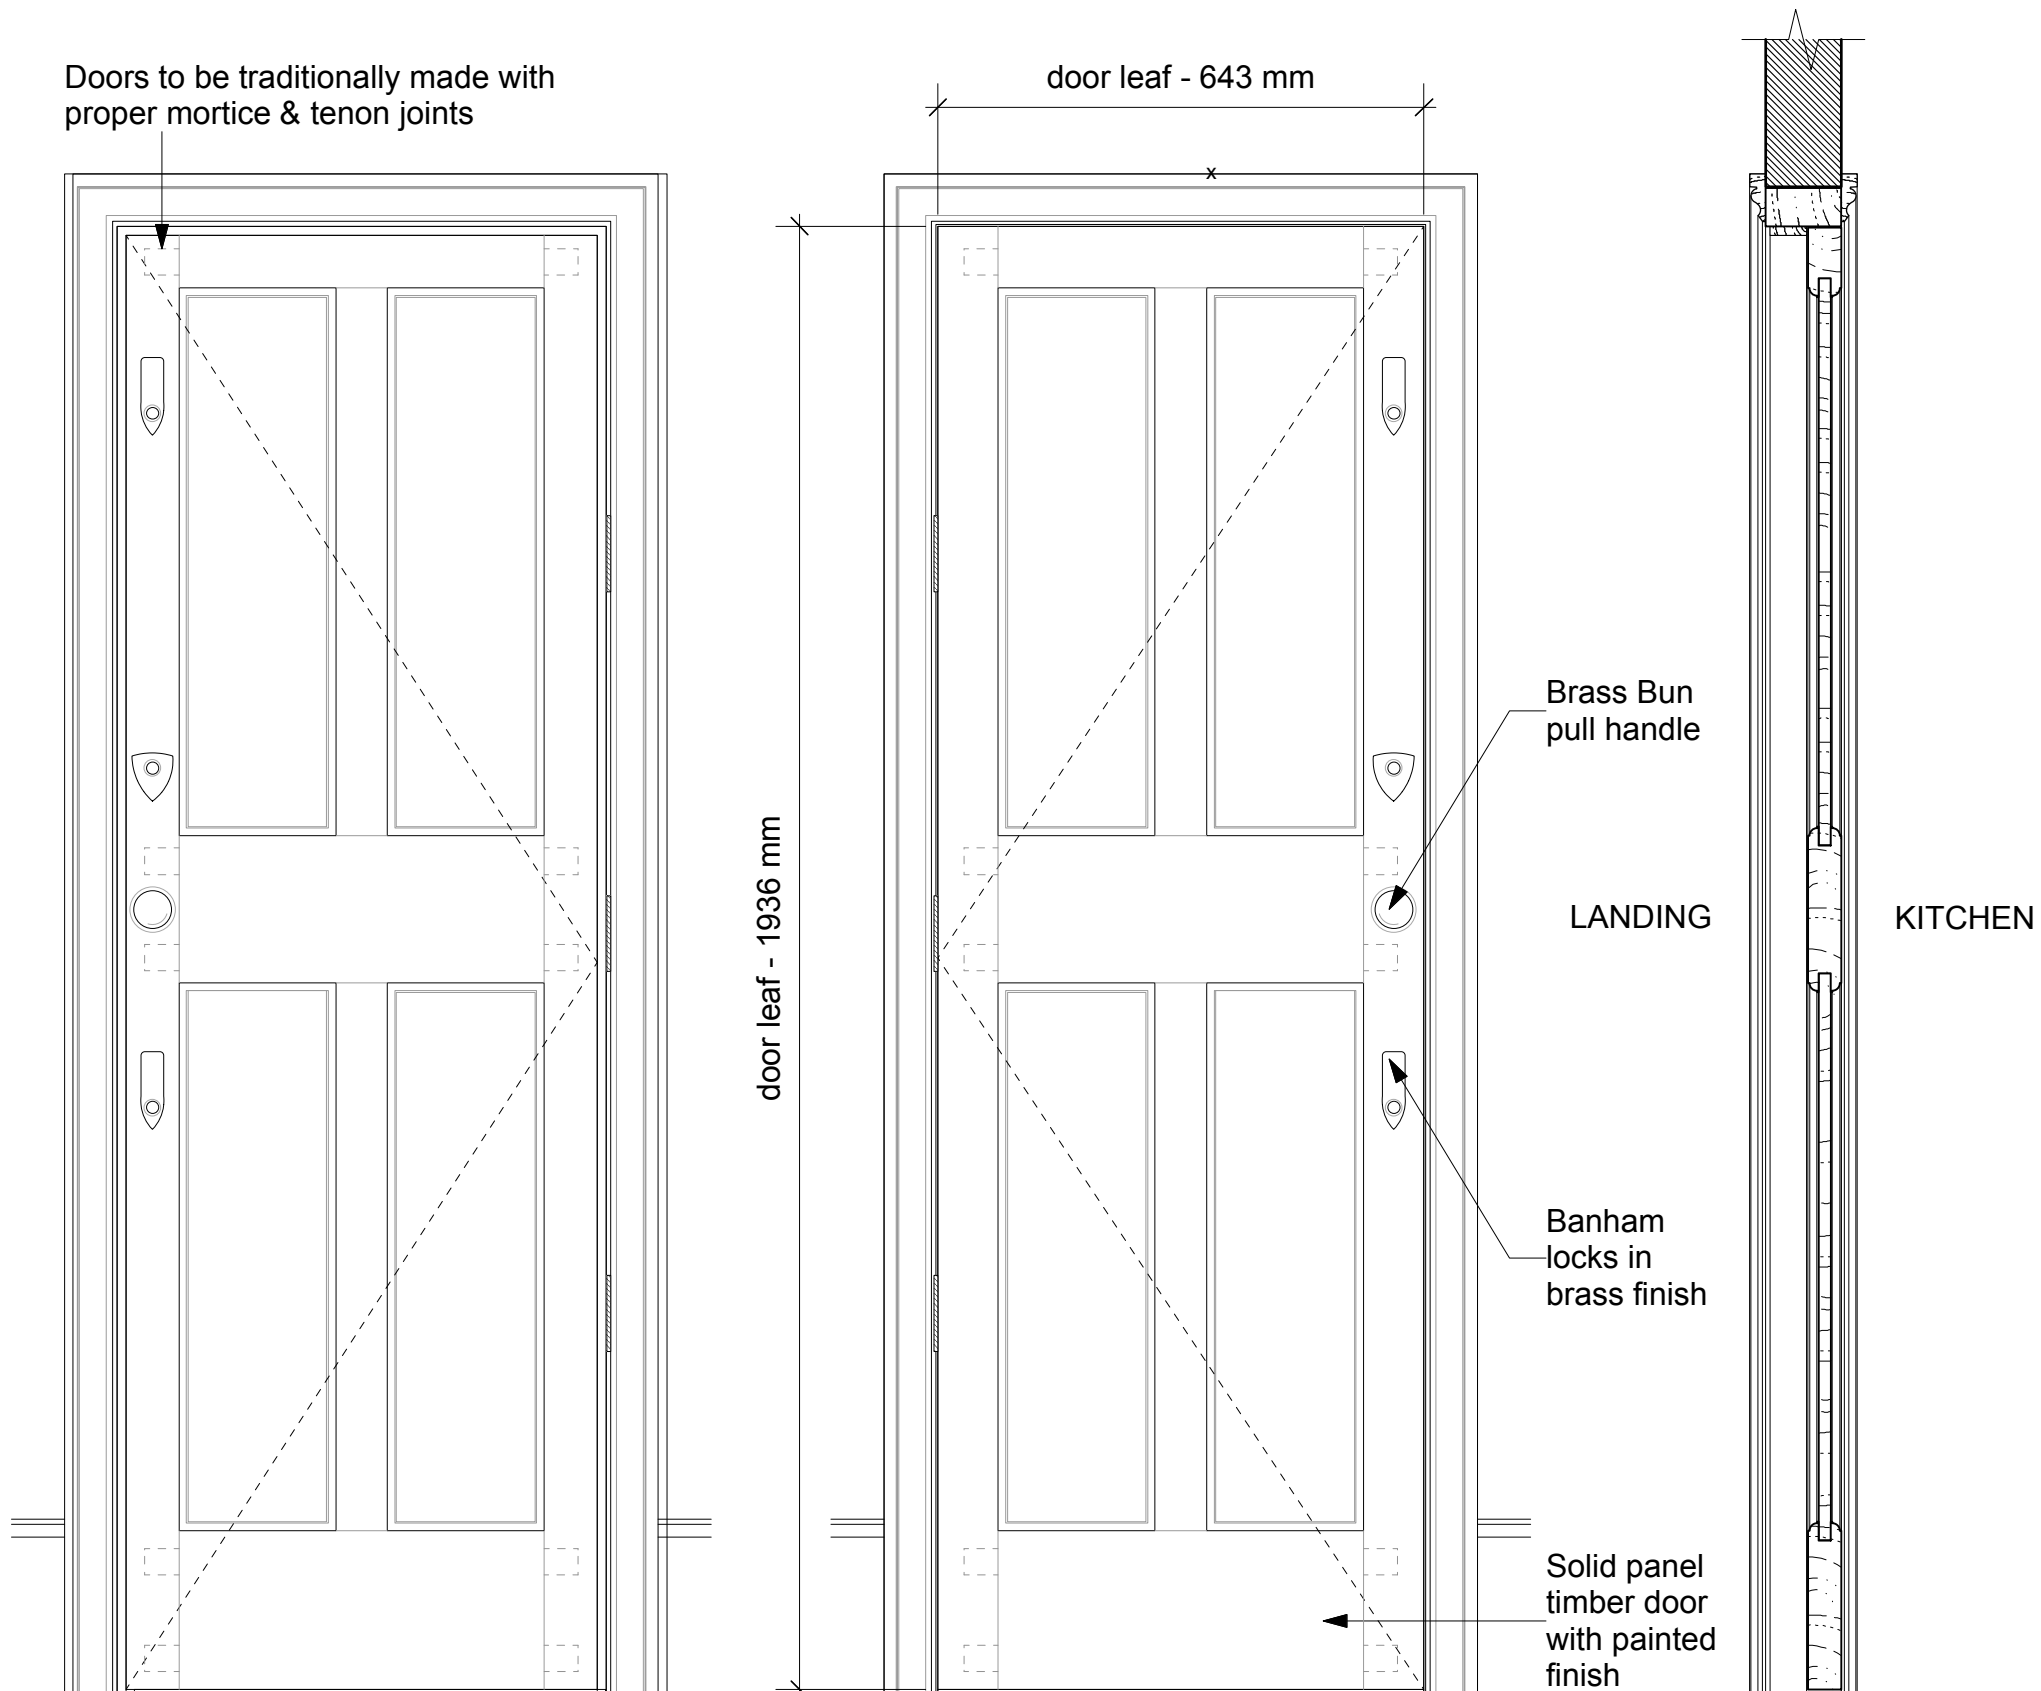

1 Landing Door Elevation
Scale: 1:10

2 Kitchen Door Elevation
Scale: 1:10

3 Door Section
Scale: 1:10

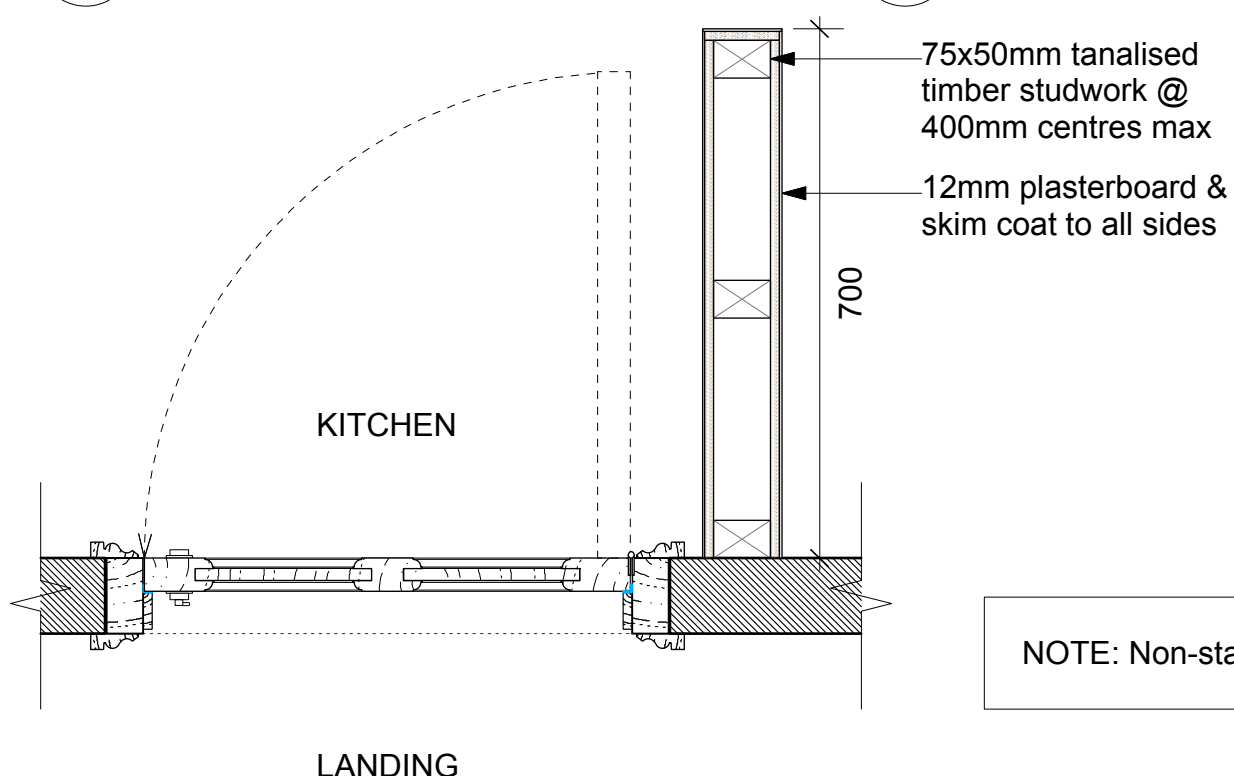

NOTE: Non-standard door leaf size to match existing.

4 Kitchen Door Plan FD.30.S
Scale: 1:10

SCALE
0 100mm 200mm 500mm 1000mm