



Proposed Section A-A

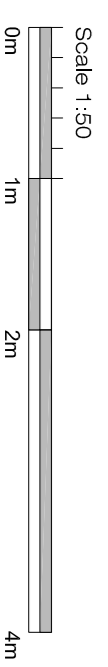

Proposed Alterations to 34 Great James Street, Bloomsbury, London, WC1N 3HB

Proposed Section

Client: Mr R Crowley
Project: 34 Great James Street
Drawing: Proposed Section A-A

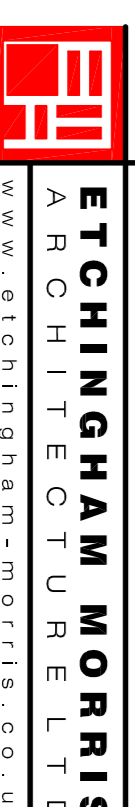

The Studio
 Rear of 43 / 45 High Street
 Rivington
 Hampshire BH24 1AD
 T: 01428 483155 F: 01428 483156
 E: fordesk@etchingham-morris.co.uk

Date: May 2019 **Dwg No:** ST711-52C
Scale: 1:50 (A1)