



Internal Room Elevation

Scale: 1:10

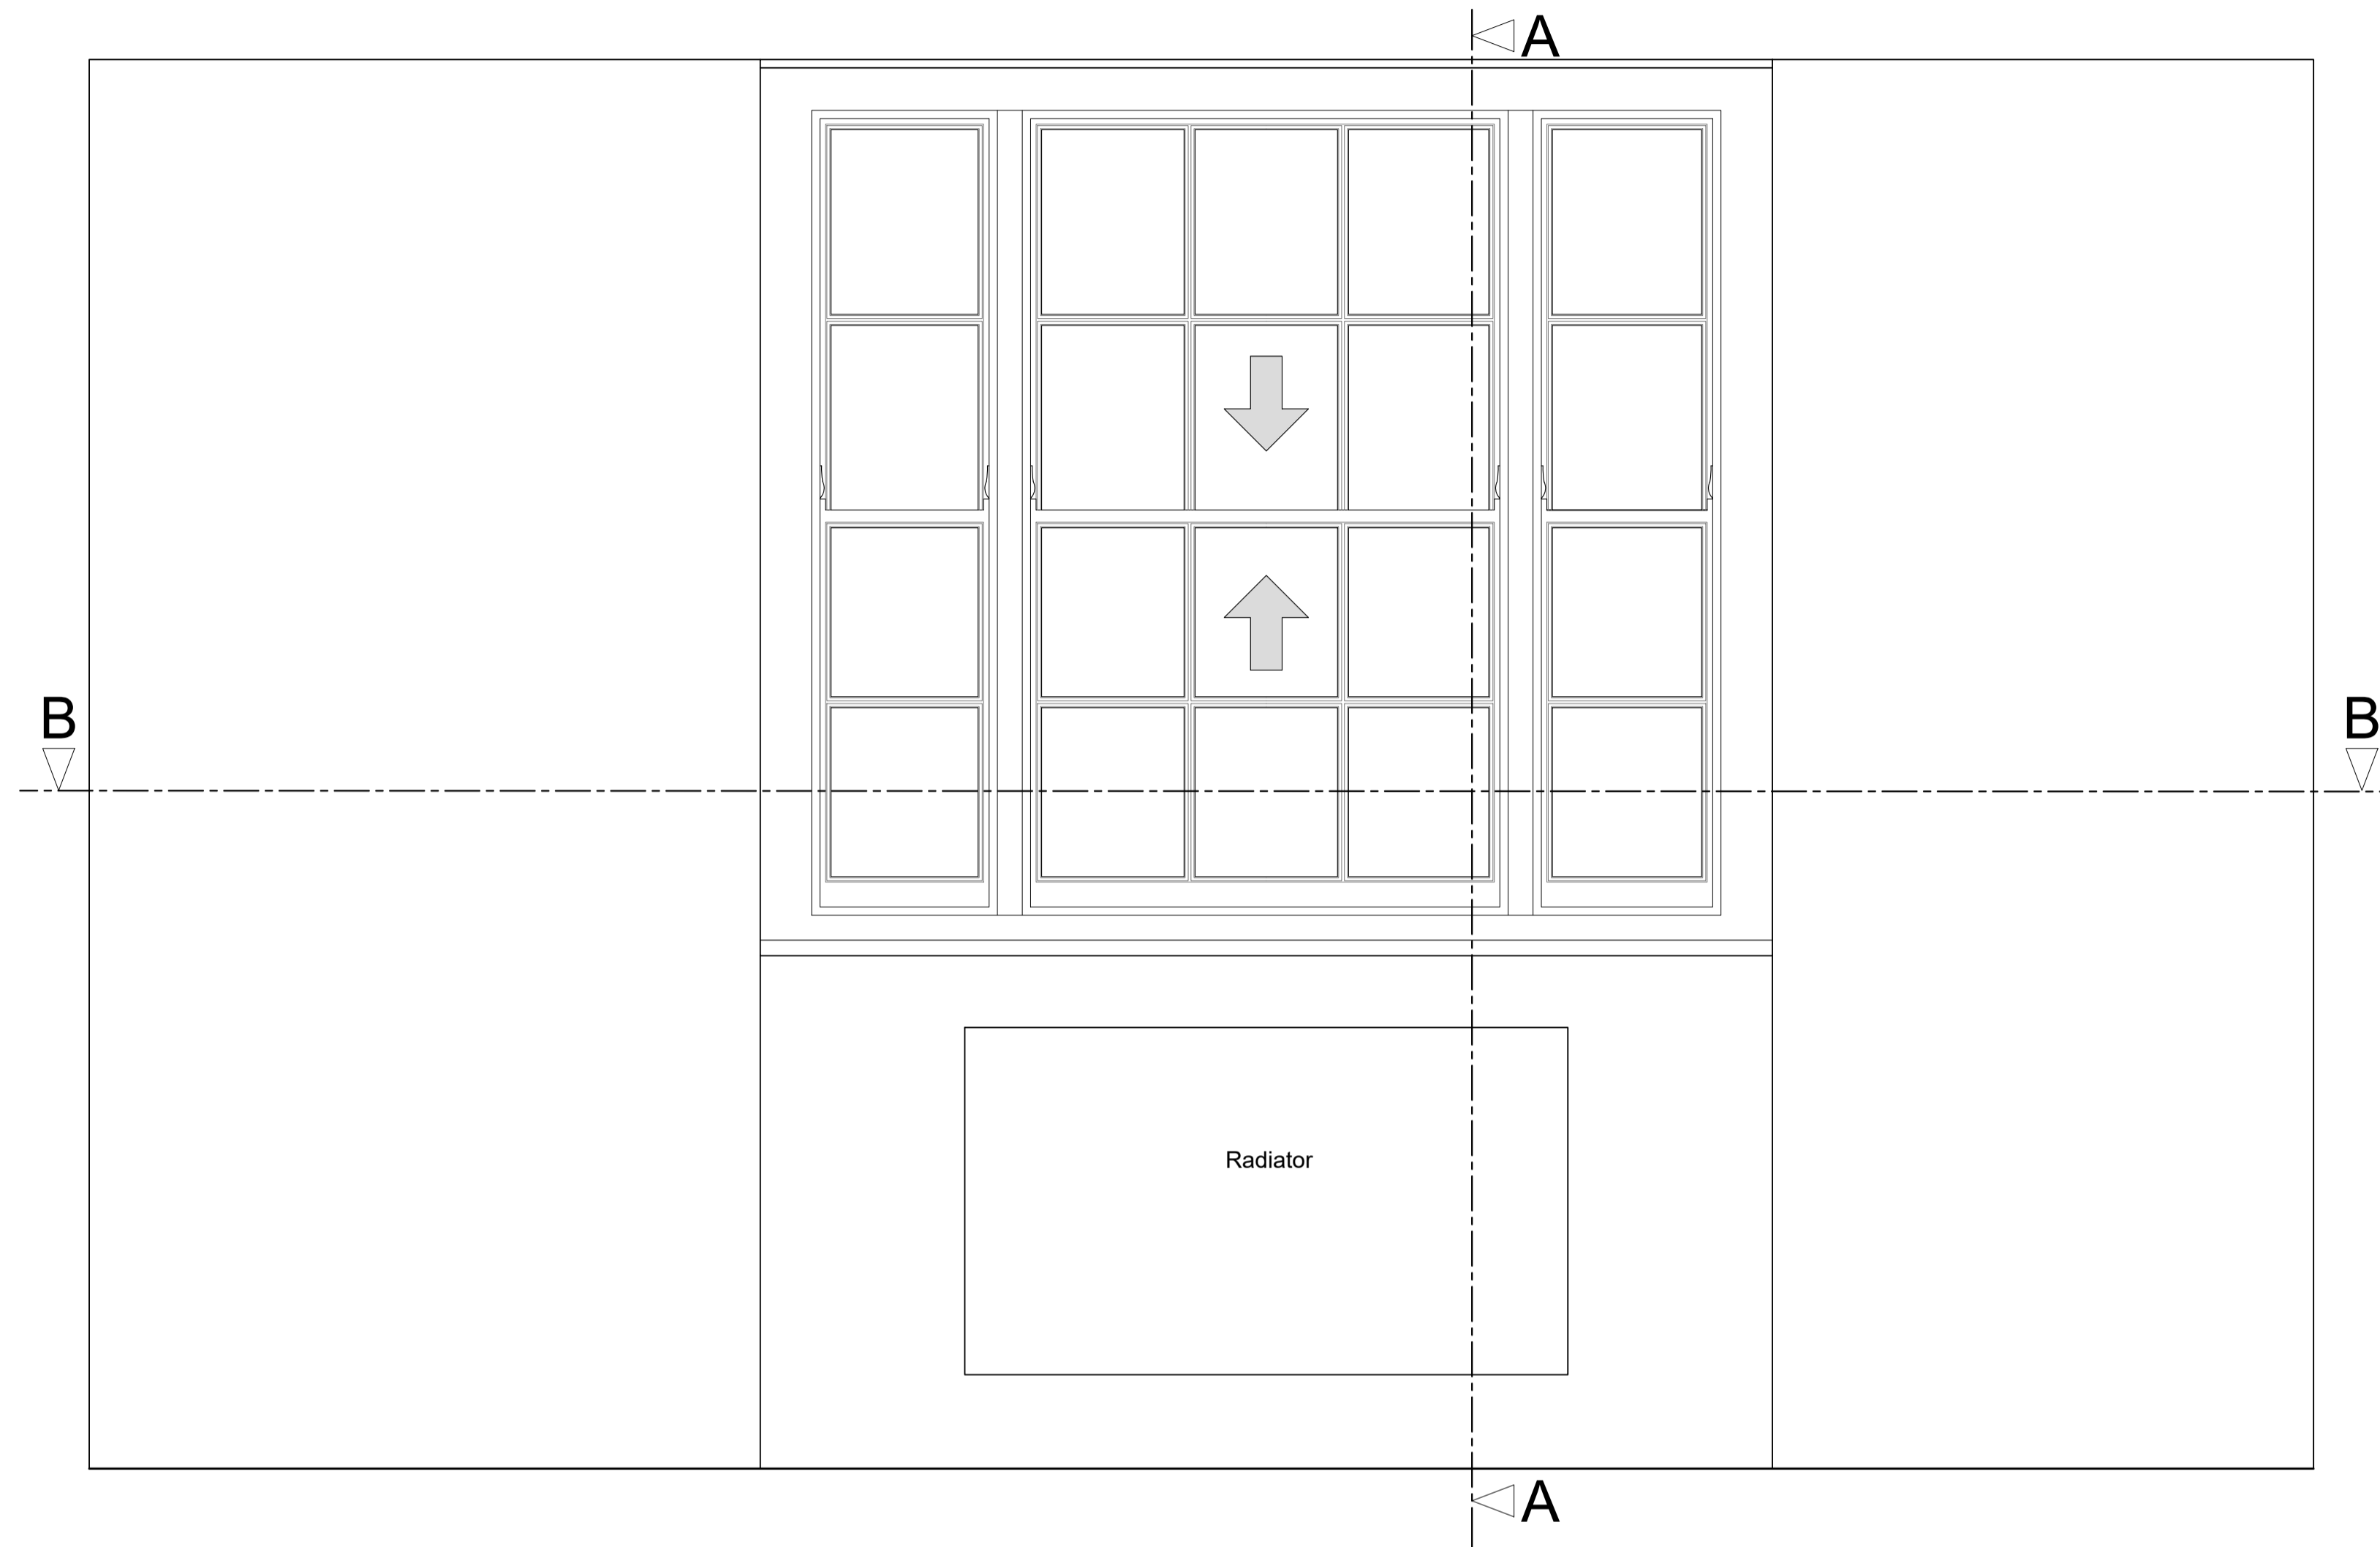


Section A-A through External Wall

Scale: 1:10

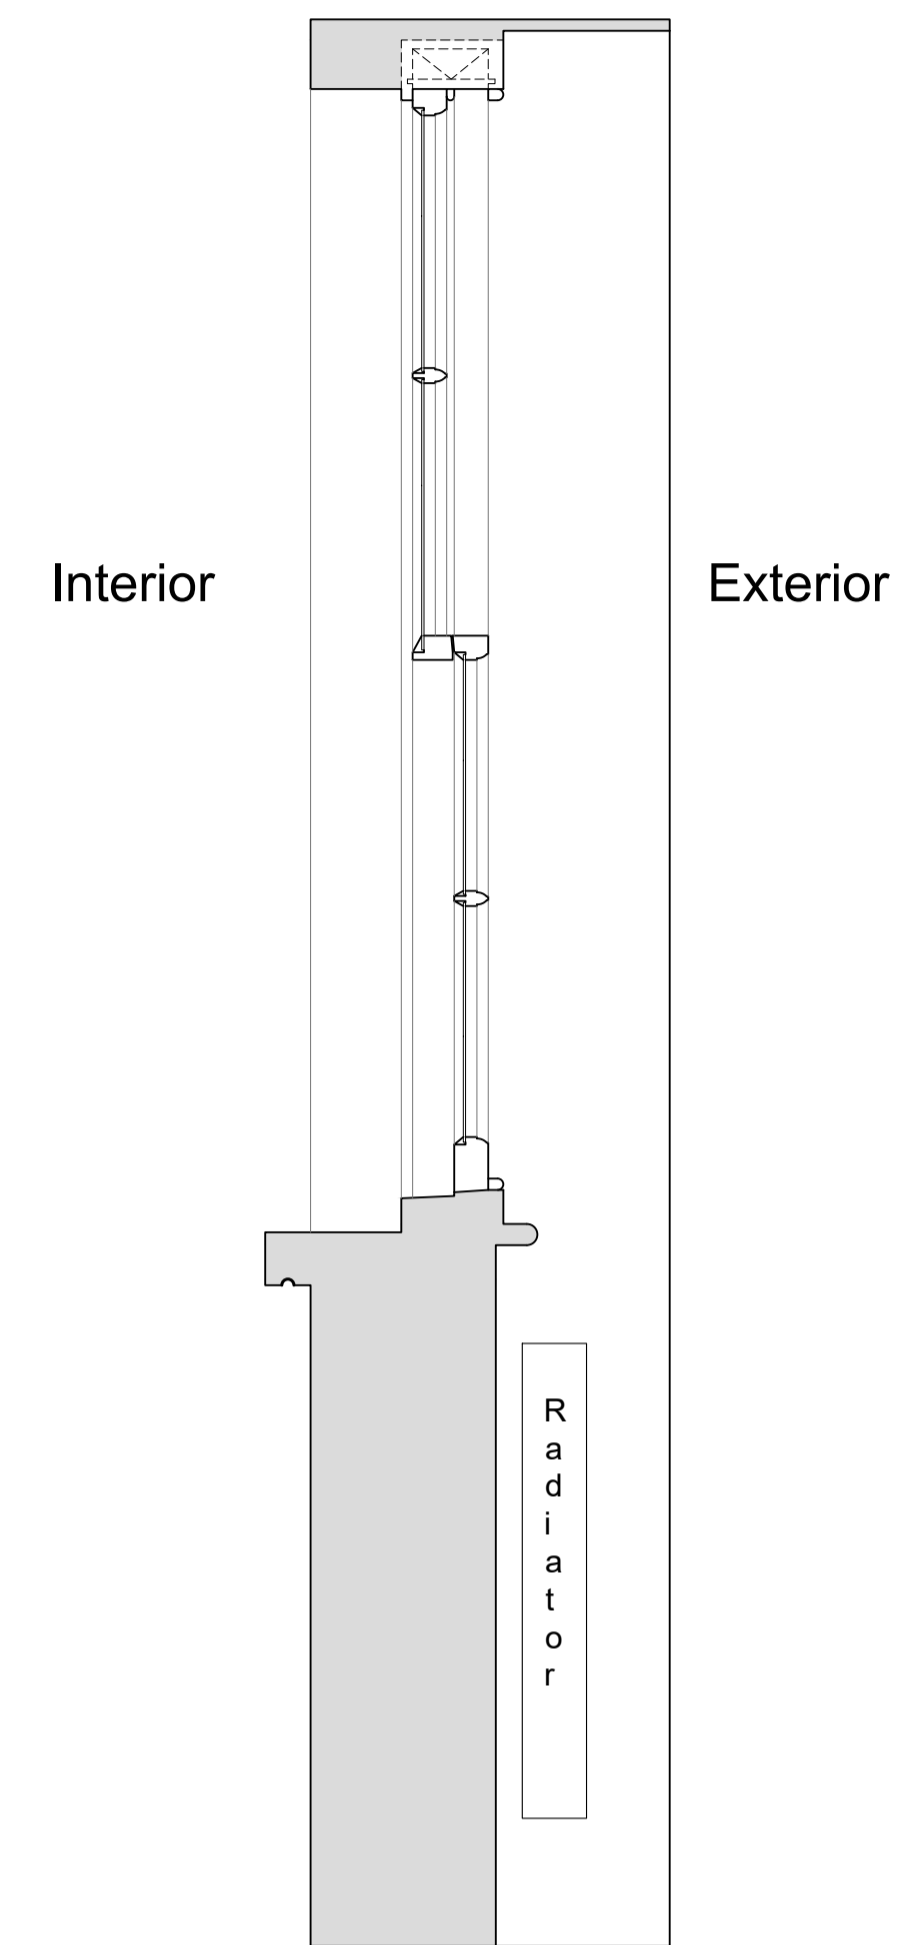

Plan Section B-B

Scale: 1:10

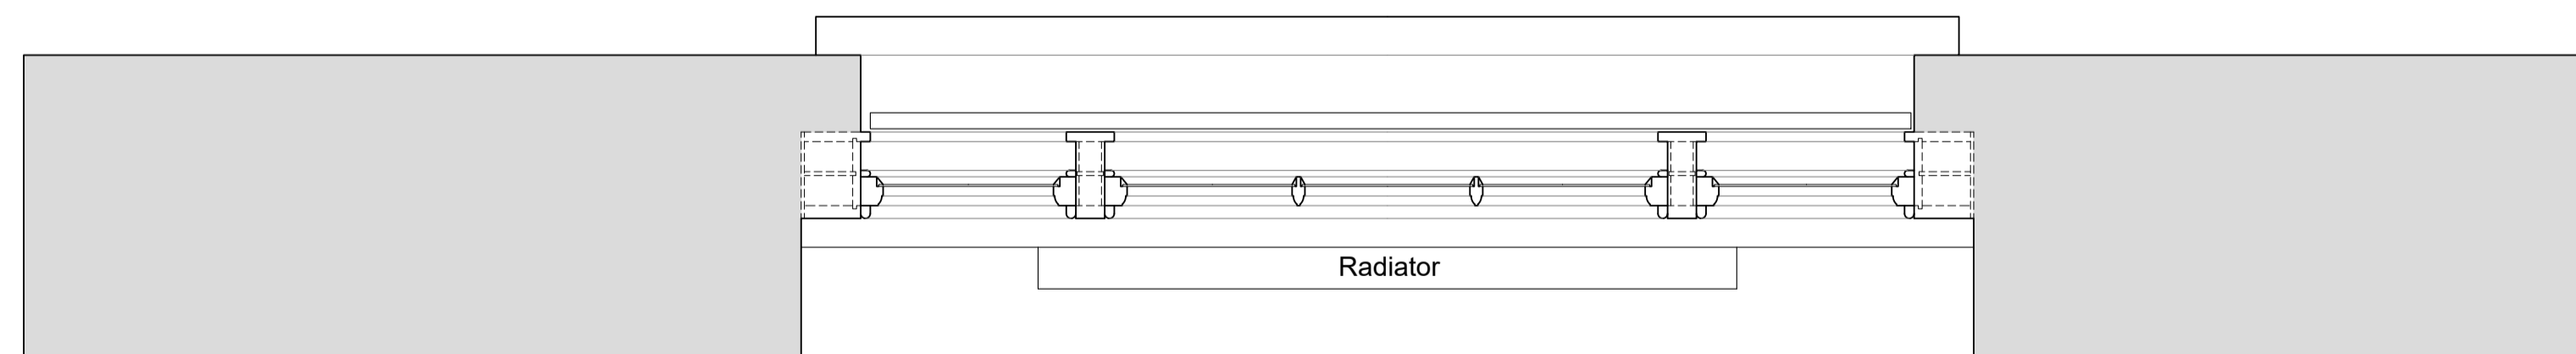

Revision	Date	Amendment
1.0	17-07-2019	Issued for listed building consent application

Do not reproduce this drawing without written permission  
All dimensions are in millimetres unless stated otherwise

Drawing Not For Construction

**HS2**

High Speed (HS2) Limited  
1st-3rd Floor  
The Podium  
1 Eversholt Street  
London NW1 2DN

**COSTAIN SKANSKA**

Costain Skanska Joint Venture  
9th Floor  
The Tower  
1 Eversholt Street  
London NW1 2DN

Site Address:  
32A Morningside Terrace, London NW1


Drawing Title:  
Basement - Office: EXISTING Front Window Joinery Details -  
Sheet 1 of 3

Drawn by: AP & PB  
Checked by: OB  
Presentation Scale: as shown @ A1

Date: 11-07-2019  
Drawing No: WPI P066 NI - 32A MT -EX-BS-J-01  
Revision: 1.0


Internal Room Elevation with Secondary Glazing Installed

Scale: 1:10

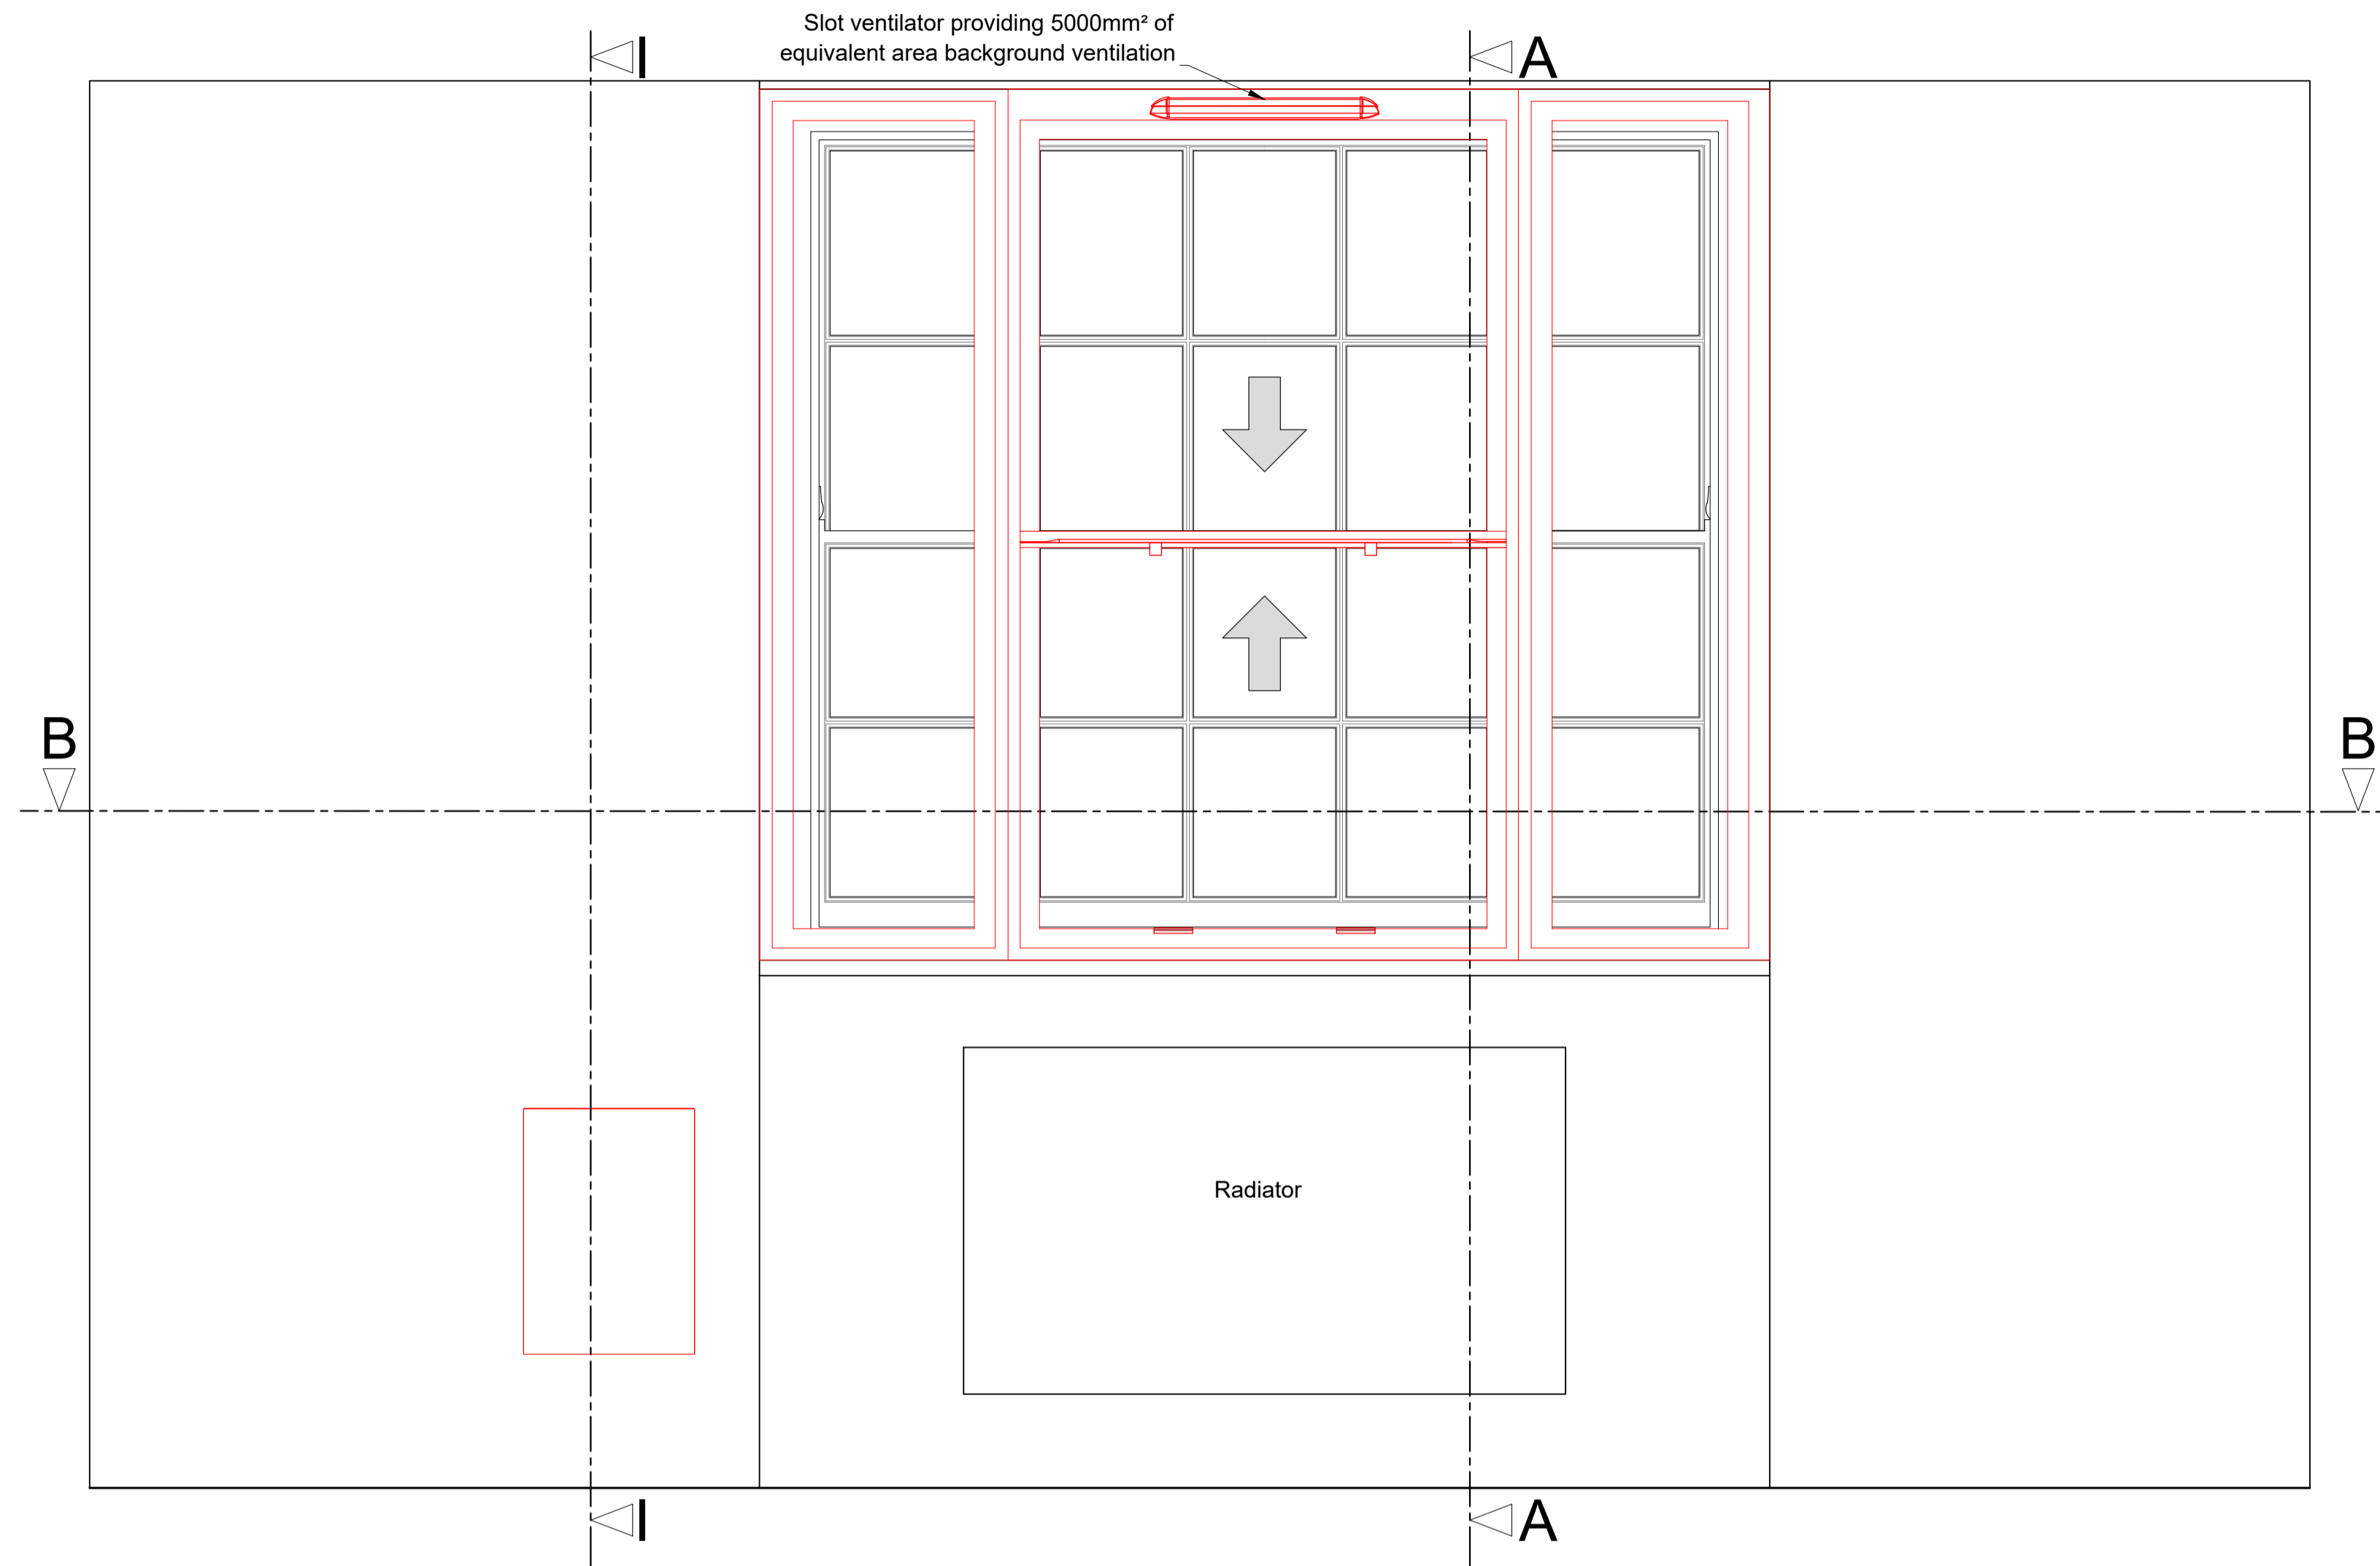


Section A-A through External Wall with Secondary Glazing Installed

Scale: 1:10

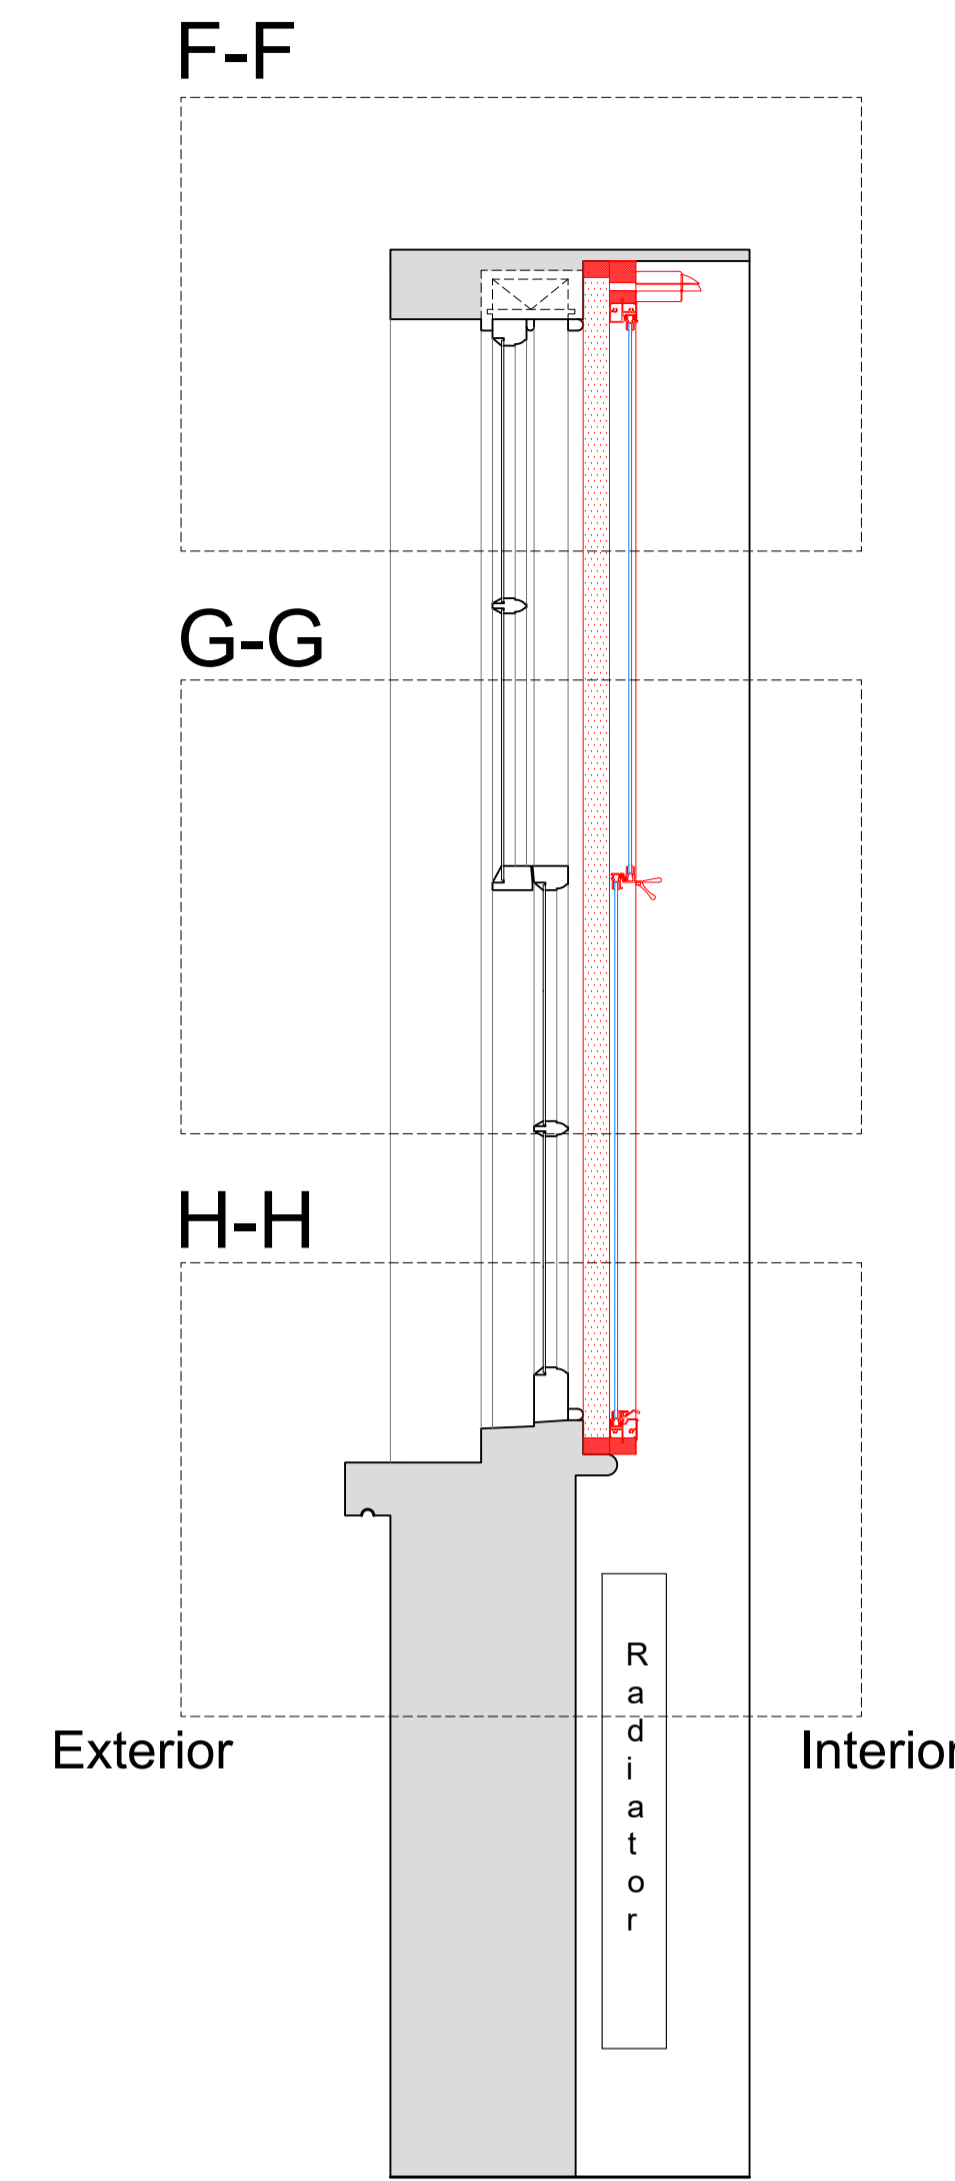


Section I-I through External Wall with Sonair Installed

Scale: 1:10

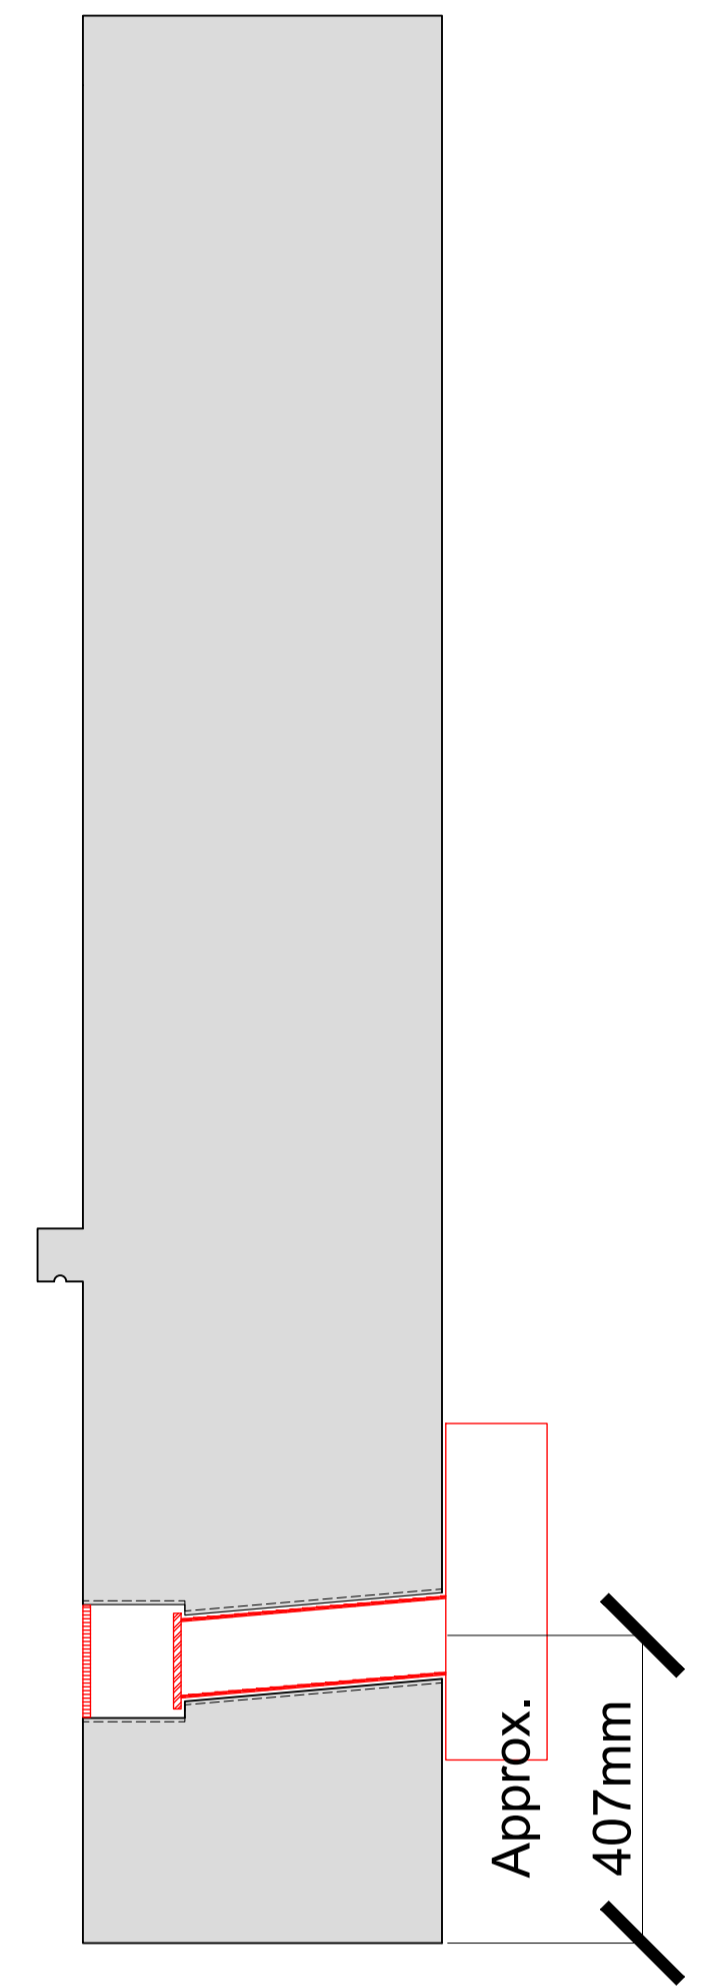


Plan Section B-B with Secondary Glazing Installed

Scale: 1:10

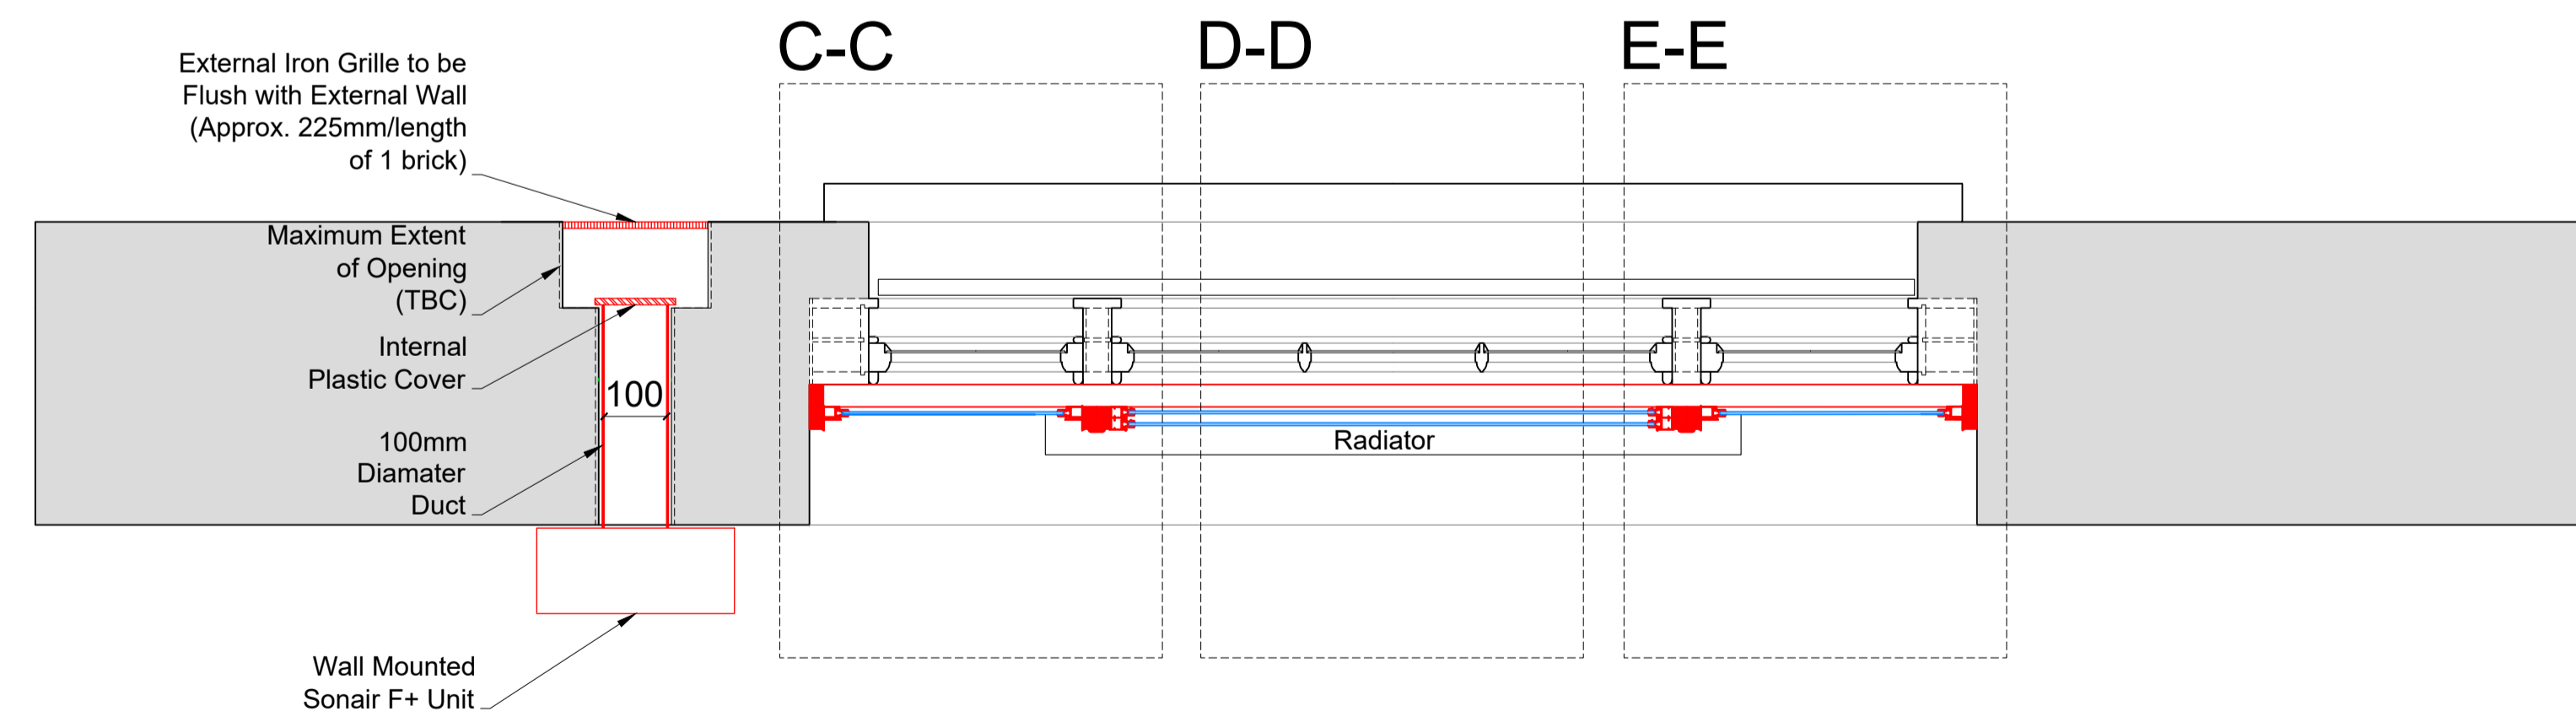

Detail of Sonair Unit

Scale: 1:5

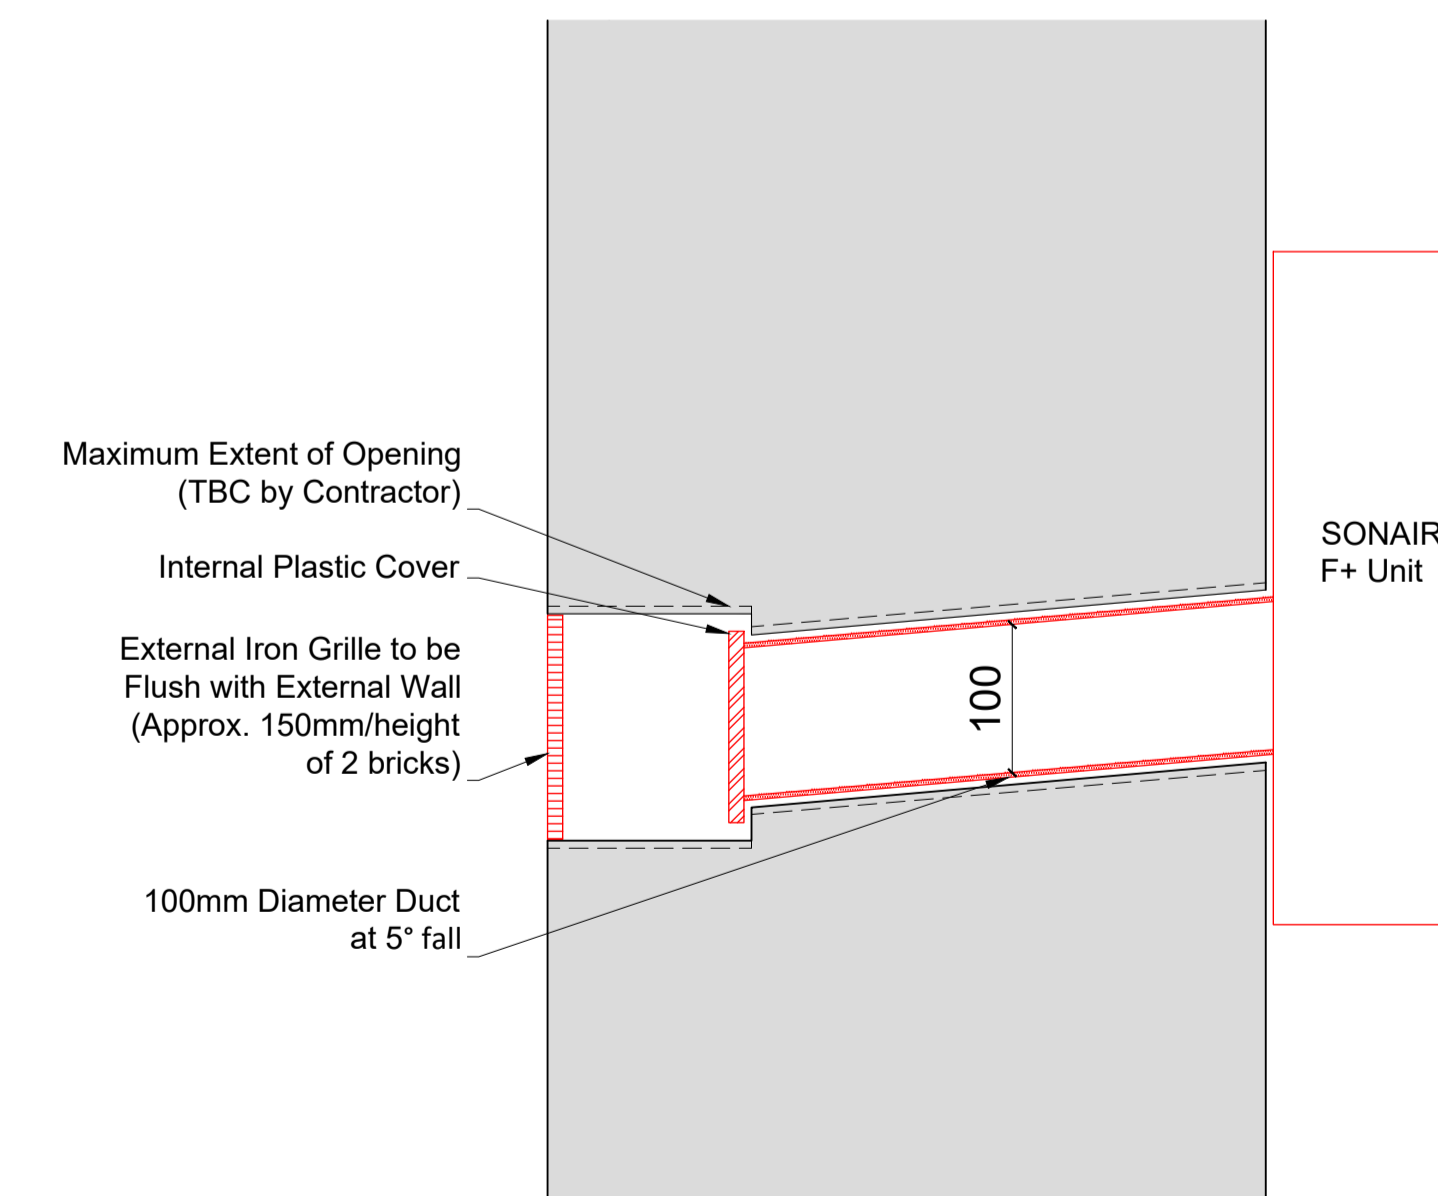

SECONDARY GLAZING SHOWN IN RED FOR VISUAL CLARITY ONLY

Revision	Date	Amendment
1.0	17-07-2019	Issued for listed building consent application

Do not reproduce this drawing without written permission  
All dimensions are in millimetres unless stated otherwise

Drawing Not For Construction

**HS2**

High Speed (HS2) Limited  
1st-3rd Floor  
The Podium  
1 Eversholt Street  
London NW1 2DN

**COSTAIN SKANSKA**

Costain Skanska Joint Venture  
9th Floor  
The Tower  
1 Eversholt Street  
London NW1 2DN


Site Address:  
32A Mornington Terrace, London NW1

Drawing Title:  
Basement - Office: PROPOSED Front Secondary Glazing Details - Sheet 2 of 3


Drawn by: AP & PB  
Checked by: OB  
Presentation Scale: as shown @ A1

Date: 11-07-2019  
Drawing No: WPI P066 NI - 32A MT -PR-BS-J-01.1  
Revision: 1.0


Section F-F  
Scale: 1:5 on A1

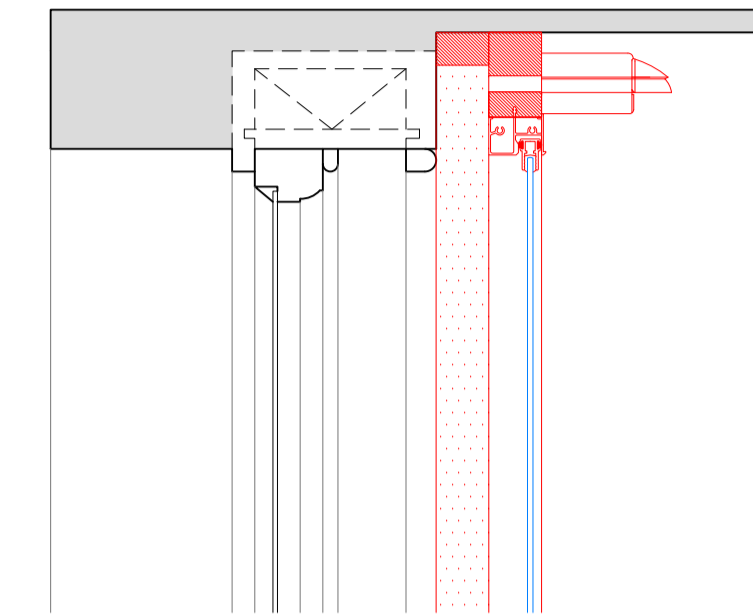


Section C-C  
Scale: 1:5 on A1

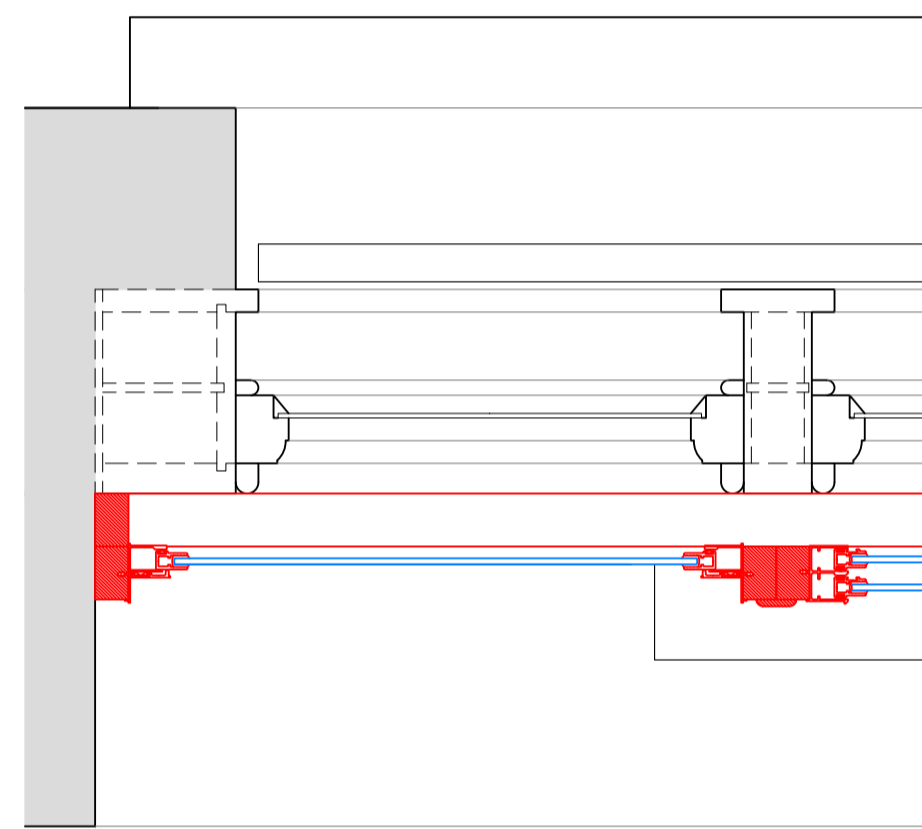


Section D-D  
Scale: 1:5 on A1

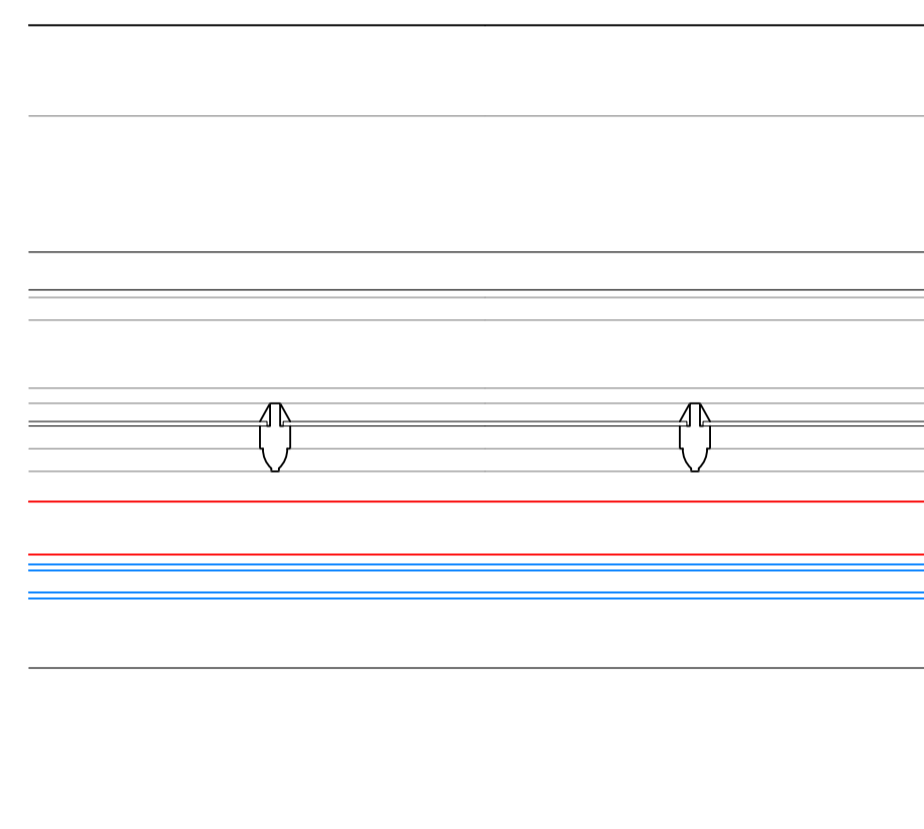


Section E-E  
Scale: 1:5 on A1

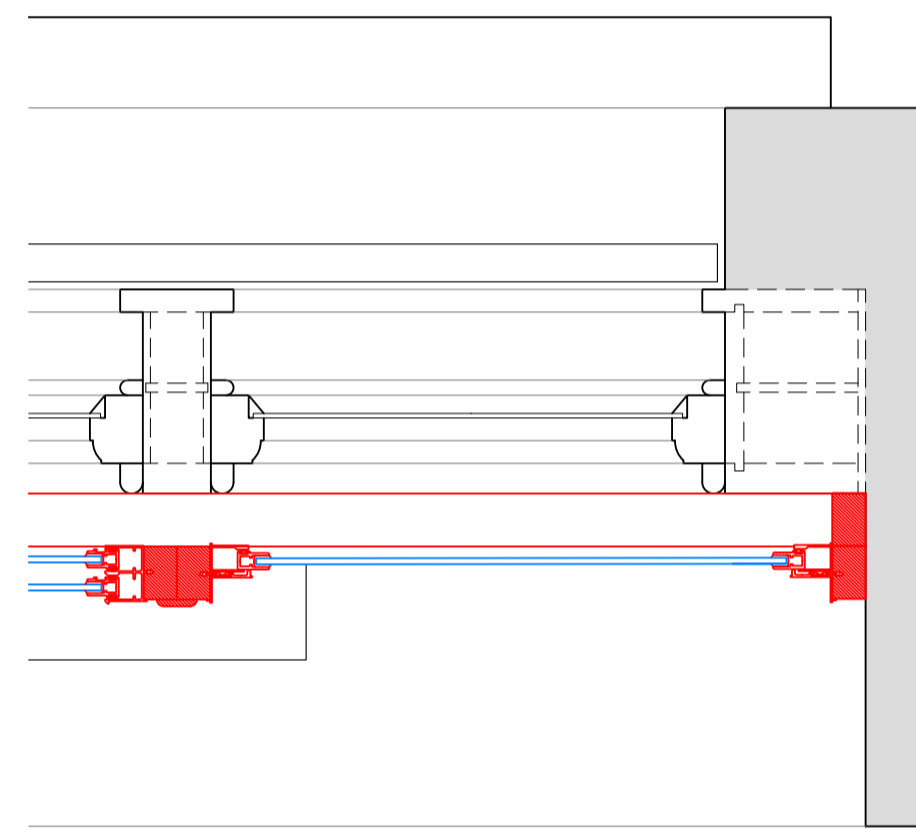

Section G-G  
Scale: 1:5 on A1

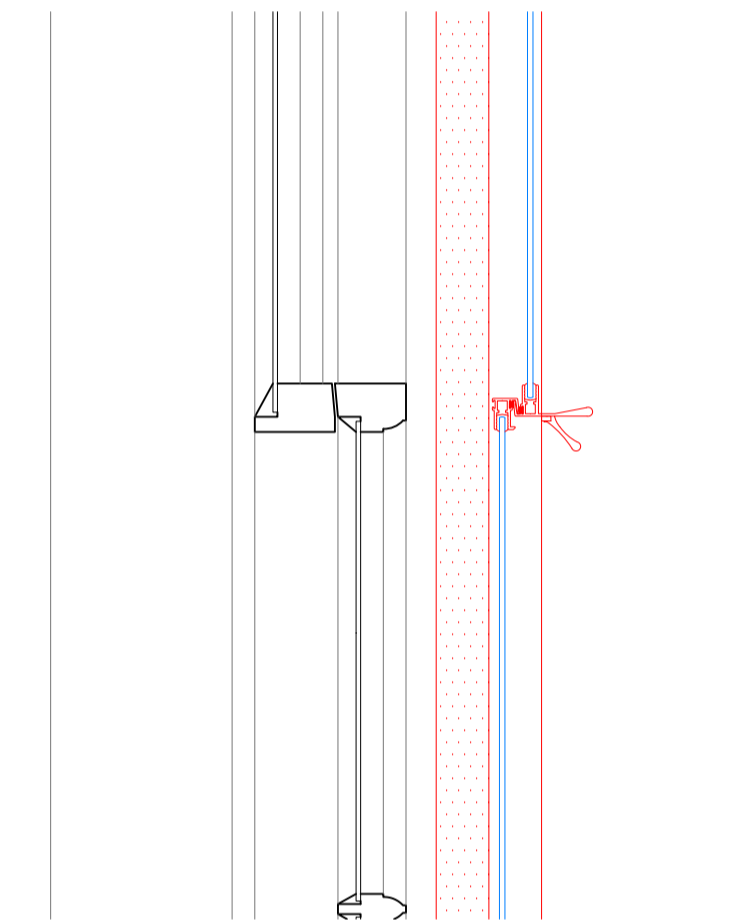

Section H-H  
Scale: 1:5 on A1

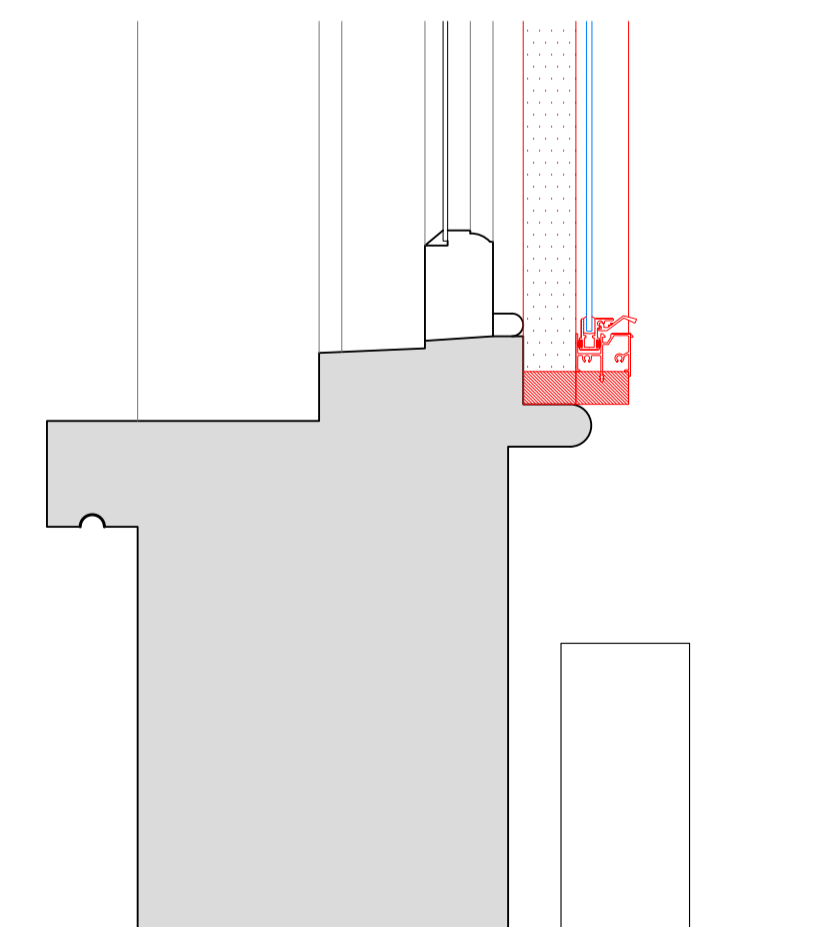

SECONDARY GLAZING SHOWN IN RED FOR VISUAL CLARITY ONLY

Revision	Date	Assessment
1.0	17-07-2019	Issued for listed building consent application

Do not reproduce this drawing without written permission  
All dimensions are in millimetres unless stated otherwise

**HS2**

High Speed (HS2) Limited  
1st-3rd Floor  
The Podium  
1 Eversholt Street  
London NW1 2DN

**COSTAIN SKANSKA**

Costain Skanska Joint Venture  
9th Floor  
The Tower  
1 Eversholt Street  
London NW1 2DN

Site Address: 32A Mornington Terrace, London NW1			
Drawing Title: Basement - Office: PROPOSED Front Secondary Glazing Details - Sheet 3 of 3			
Drawn by: AP & PB	Checked by: OB	Presented by: OB	Revision Scale: 1:5 @ A1
Date: 11-07-2019	Drawing No: WPI P066 NI - 32A MT -PR-BS-J-01.2	Revision: 1.0	

Drawing Not For Construction