


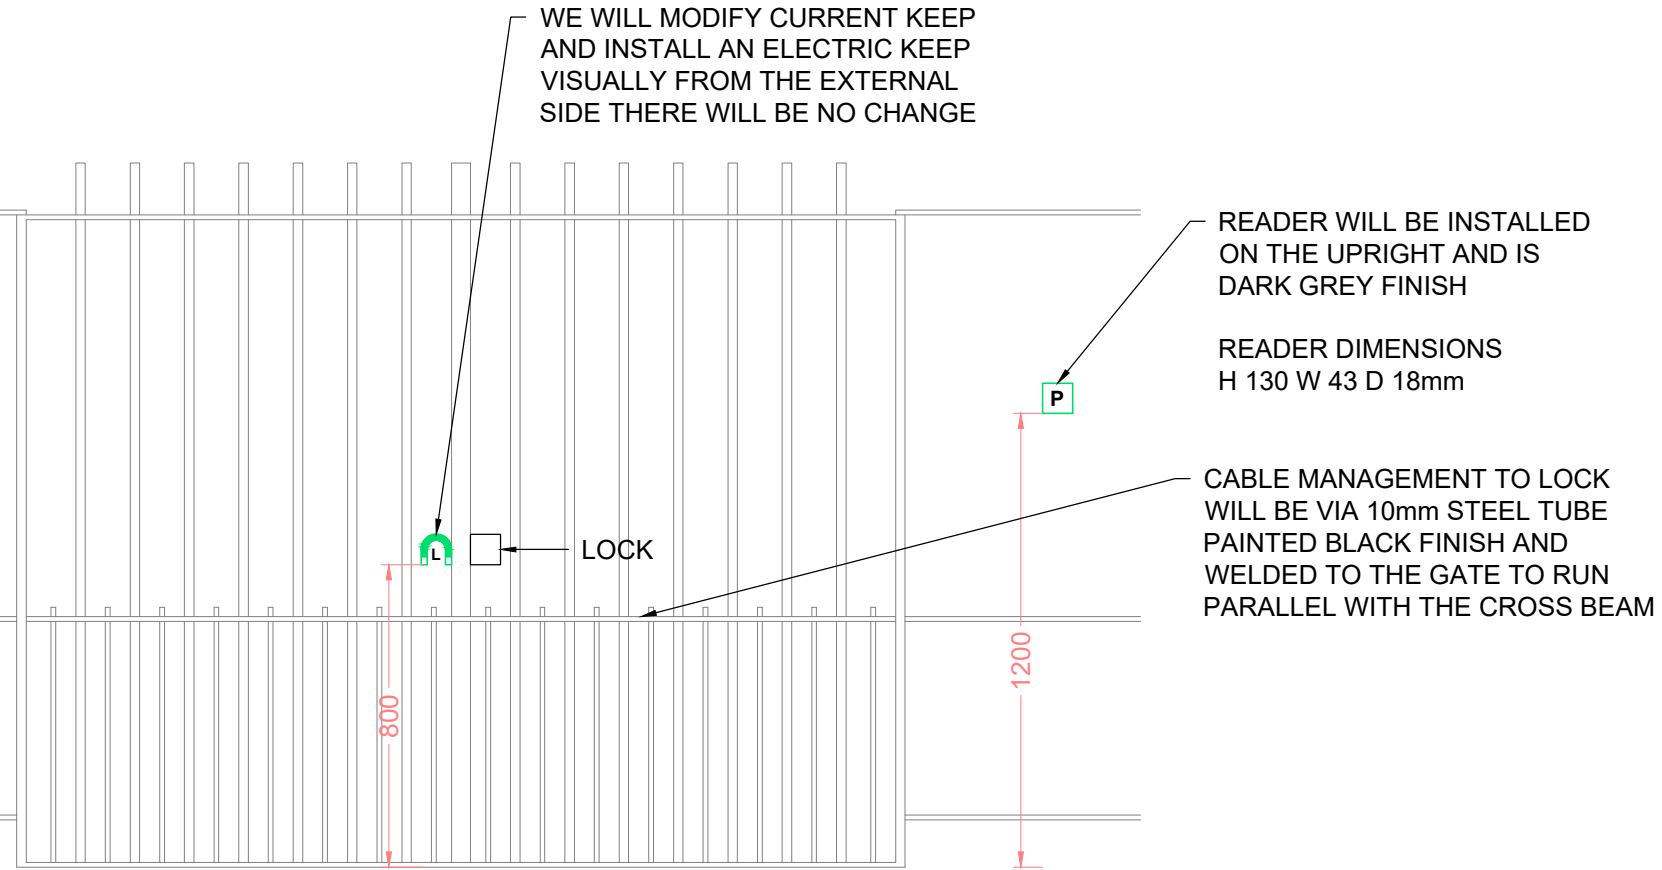
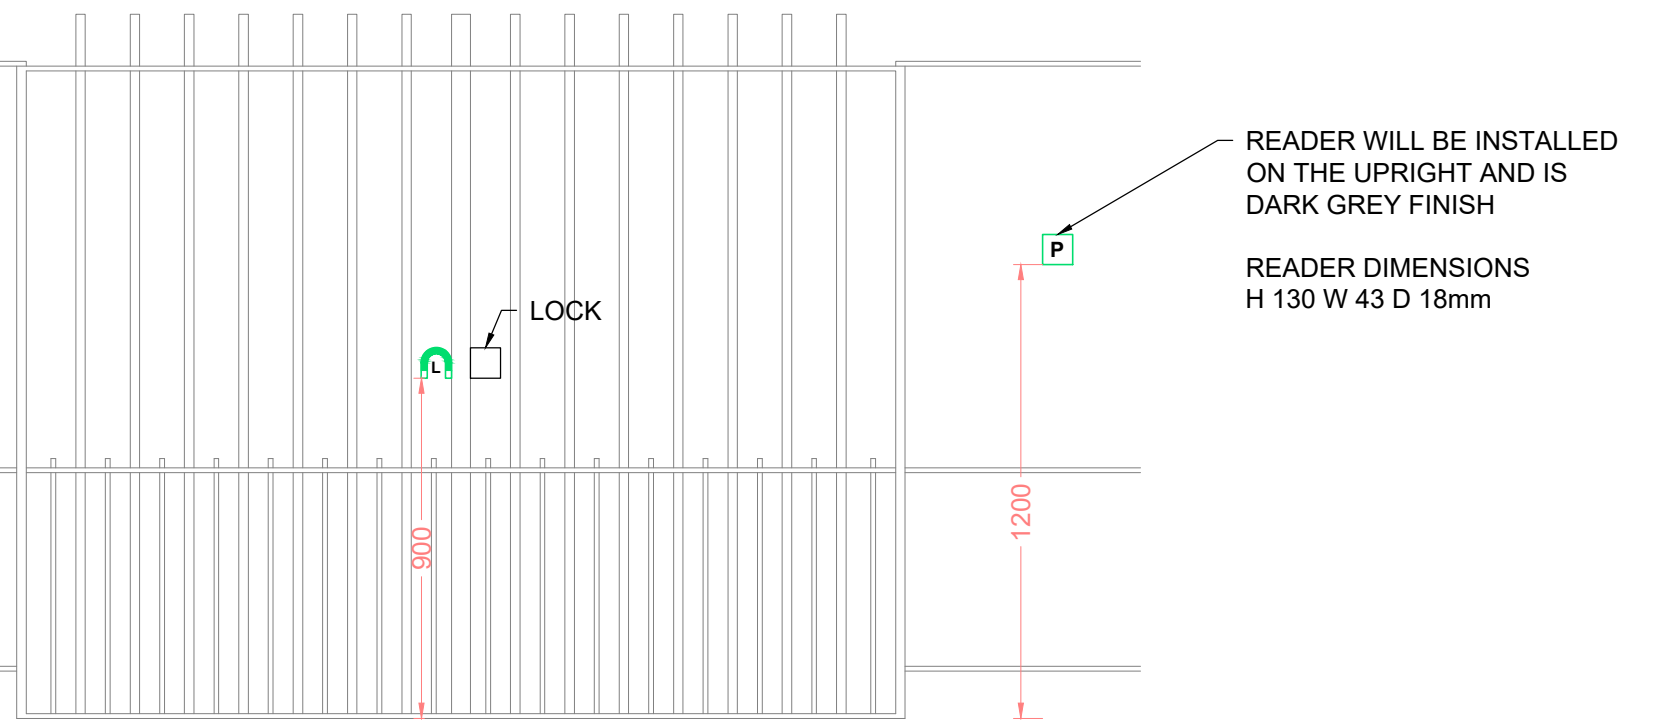


**ACCESS CONTROL LEGEND**



-  EXIT BUTTON POST
-  ELECTRIC KEEP
-  PROXIMITY READER



**GATE 1 ELEVATION**  
**(1:20)**



**GATE 2 ELEVATION**  
**(1:20)**

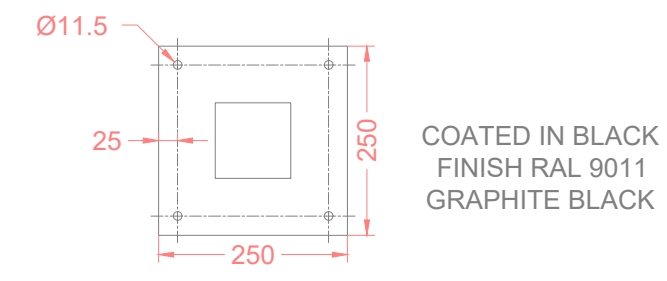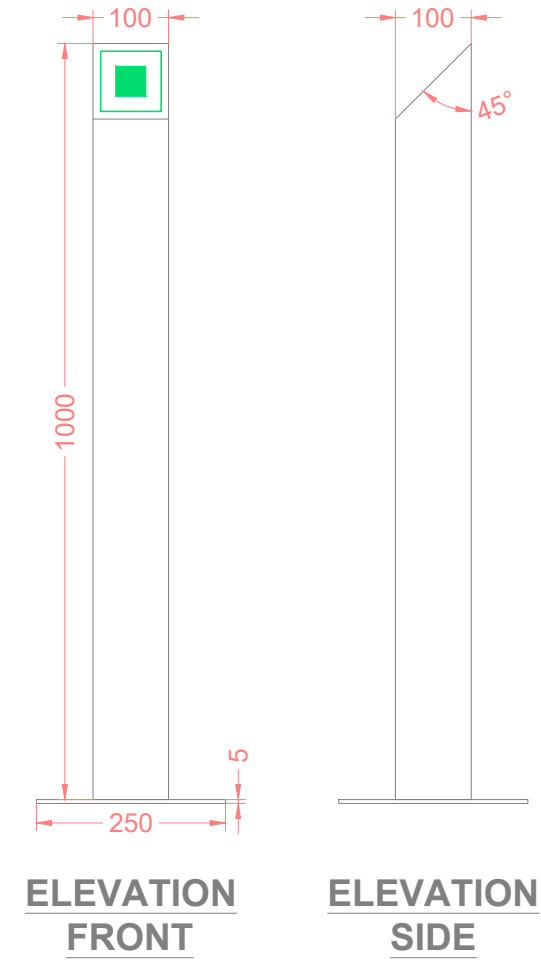

**BASE PLATE PLAN**

**EXTERNAL READER ON STEEL POST**  
**(1:10)**

Rev	Date	Details	Chkd

**Minerva Fire & Security Ltd**  
The Limes Farm Crescent, Wickford, Essex, SS11 7QP  
Tel: 01268 560500, minervafiresecurity.co.uk

**Client**  
THE BEDFORD ESTATES

**Drawing Status**  
WORKING DRAWING

Date	Scale	Drawn	Checked	Approved
16.09.2019	VARIES @A3	OCSILM	JM	JM

**Project Title**  
BEDFORD SQUARE GARDENS FITZROVIA LONDON WC1B 3DR

**Drawing Title**  
GATES 1 & 2 AND READER POST DETAILS

<b>Drawing Number</b> MS-E-002	<b>Rev</b> -
-----------------------------------	-----------------