


Section B

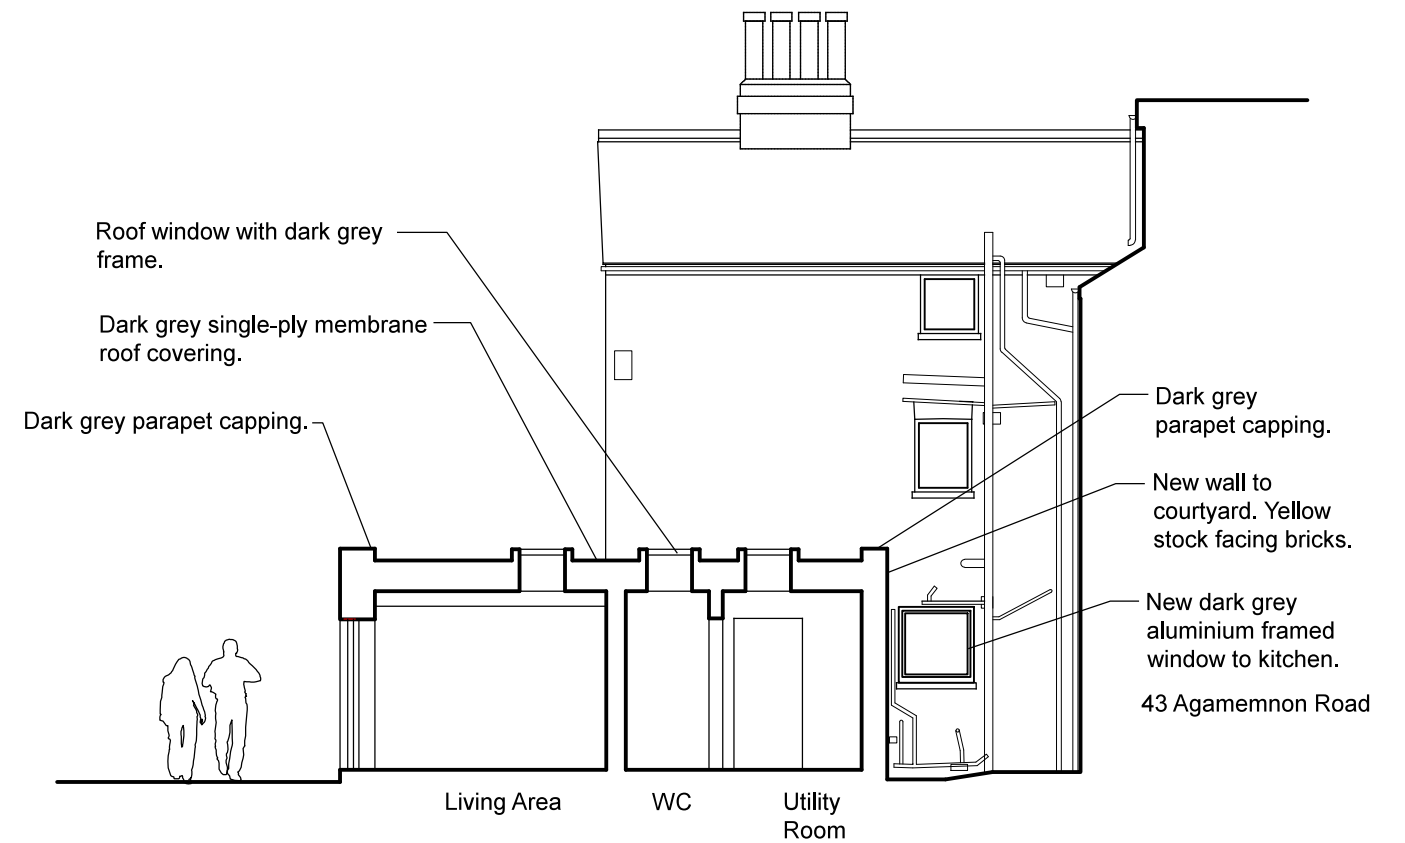

Section D

Notes
 This drawing has been produced for the client detailed below as part of an agreement to provide architectural design services. Third parties using this drawing must satisfy themselves that they accept all of the information on it and take responsibility for any action arising out of the use of it. All dimensions to be checked on site and verified by contractors and sub-contractors for accuracy and fit. Discrepancies or omissions to be brought to the attention of Douglas Architects Limited prior to construction.

Do not scale from this drawing.



Douglas Architects

Douglas Architects Limited
 Unit 1, 69A Southgate Road,
 London N1 3JS
 T: 07941 534 182
 www.douglasarchitects.co.uk

revision	dates	notes

project
43 Agamemnon Road NW6 1EG
 client
Stephen & Penny Lipson

drawing title
Proposed Sections B and D

scale
1:100@A3
 date
Sept 2019
 drawing no
AGA_PL_04

PLANNING