

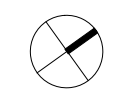


43 Gower Street

37-41 Gower Street

35 Gower Street

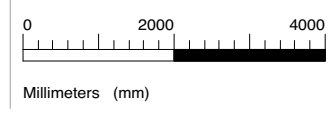

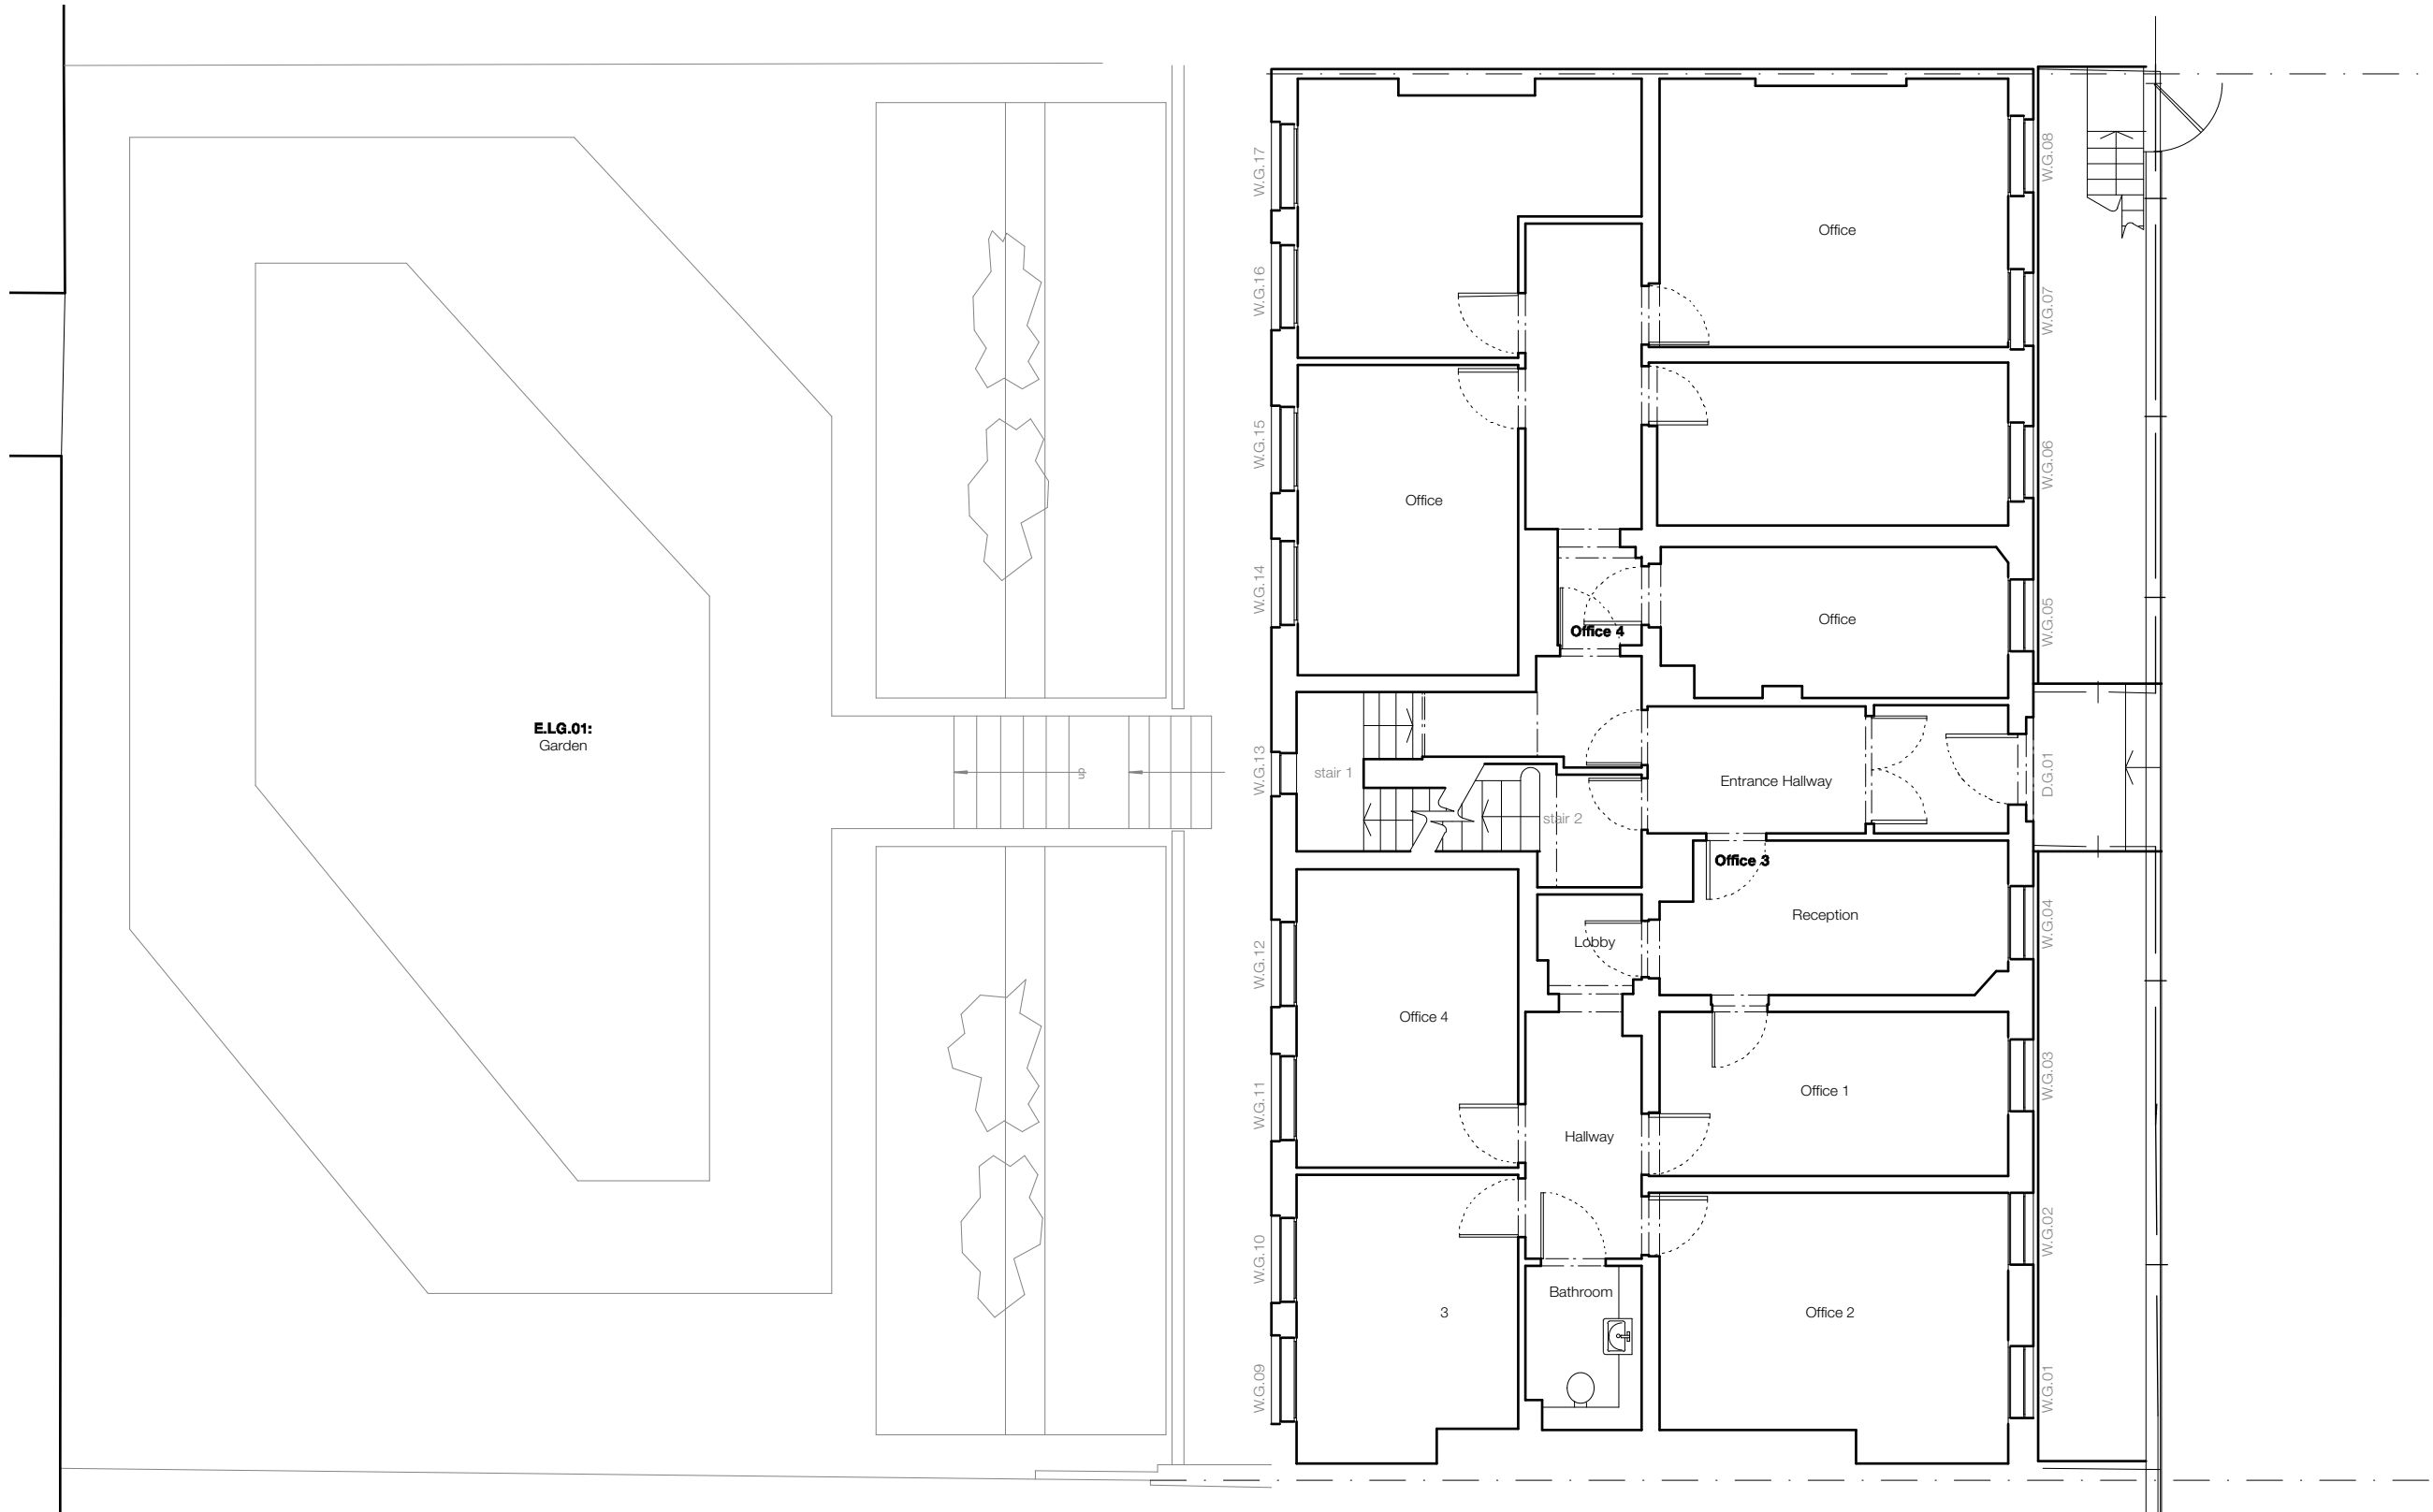

43 Gower Street

37-41 Gower Street

35 Gower Street


JOHANNA MOLINEUS ARCHITECTS

22 GREAT CHAPEL STREET
LONDON W1F 8FR
0207 734 8320
info@johannamolineus.com

© 2019 Johanna Molineus Architects Ltd

revisions
Do not scale dimensions from drawing.
Check all dimensions on site prior to commencement of work.
Do not copy or use this drawing without written consent.
Issue or publication does not convey or imply grant of licence.
If the drawing exceeds the quantities in any way the architects
are to be informed before work is commenced.
Drawing to be read in conjunction with structural engineer's
drawings and specification.

scale
1:100@A3

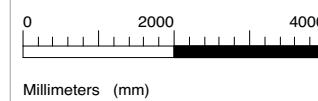

drawn / checked by
WS / PB
issue
Planning

date
Sept 2019
revision
P1

project
**37-41 Gower Street
London, WC1E 6HH**
client
The Bedford Estates

drawing title
**Existing
Ground Floor Plan**
drawing no.
282.37-41.101

