



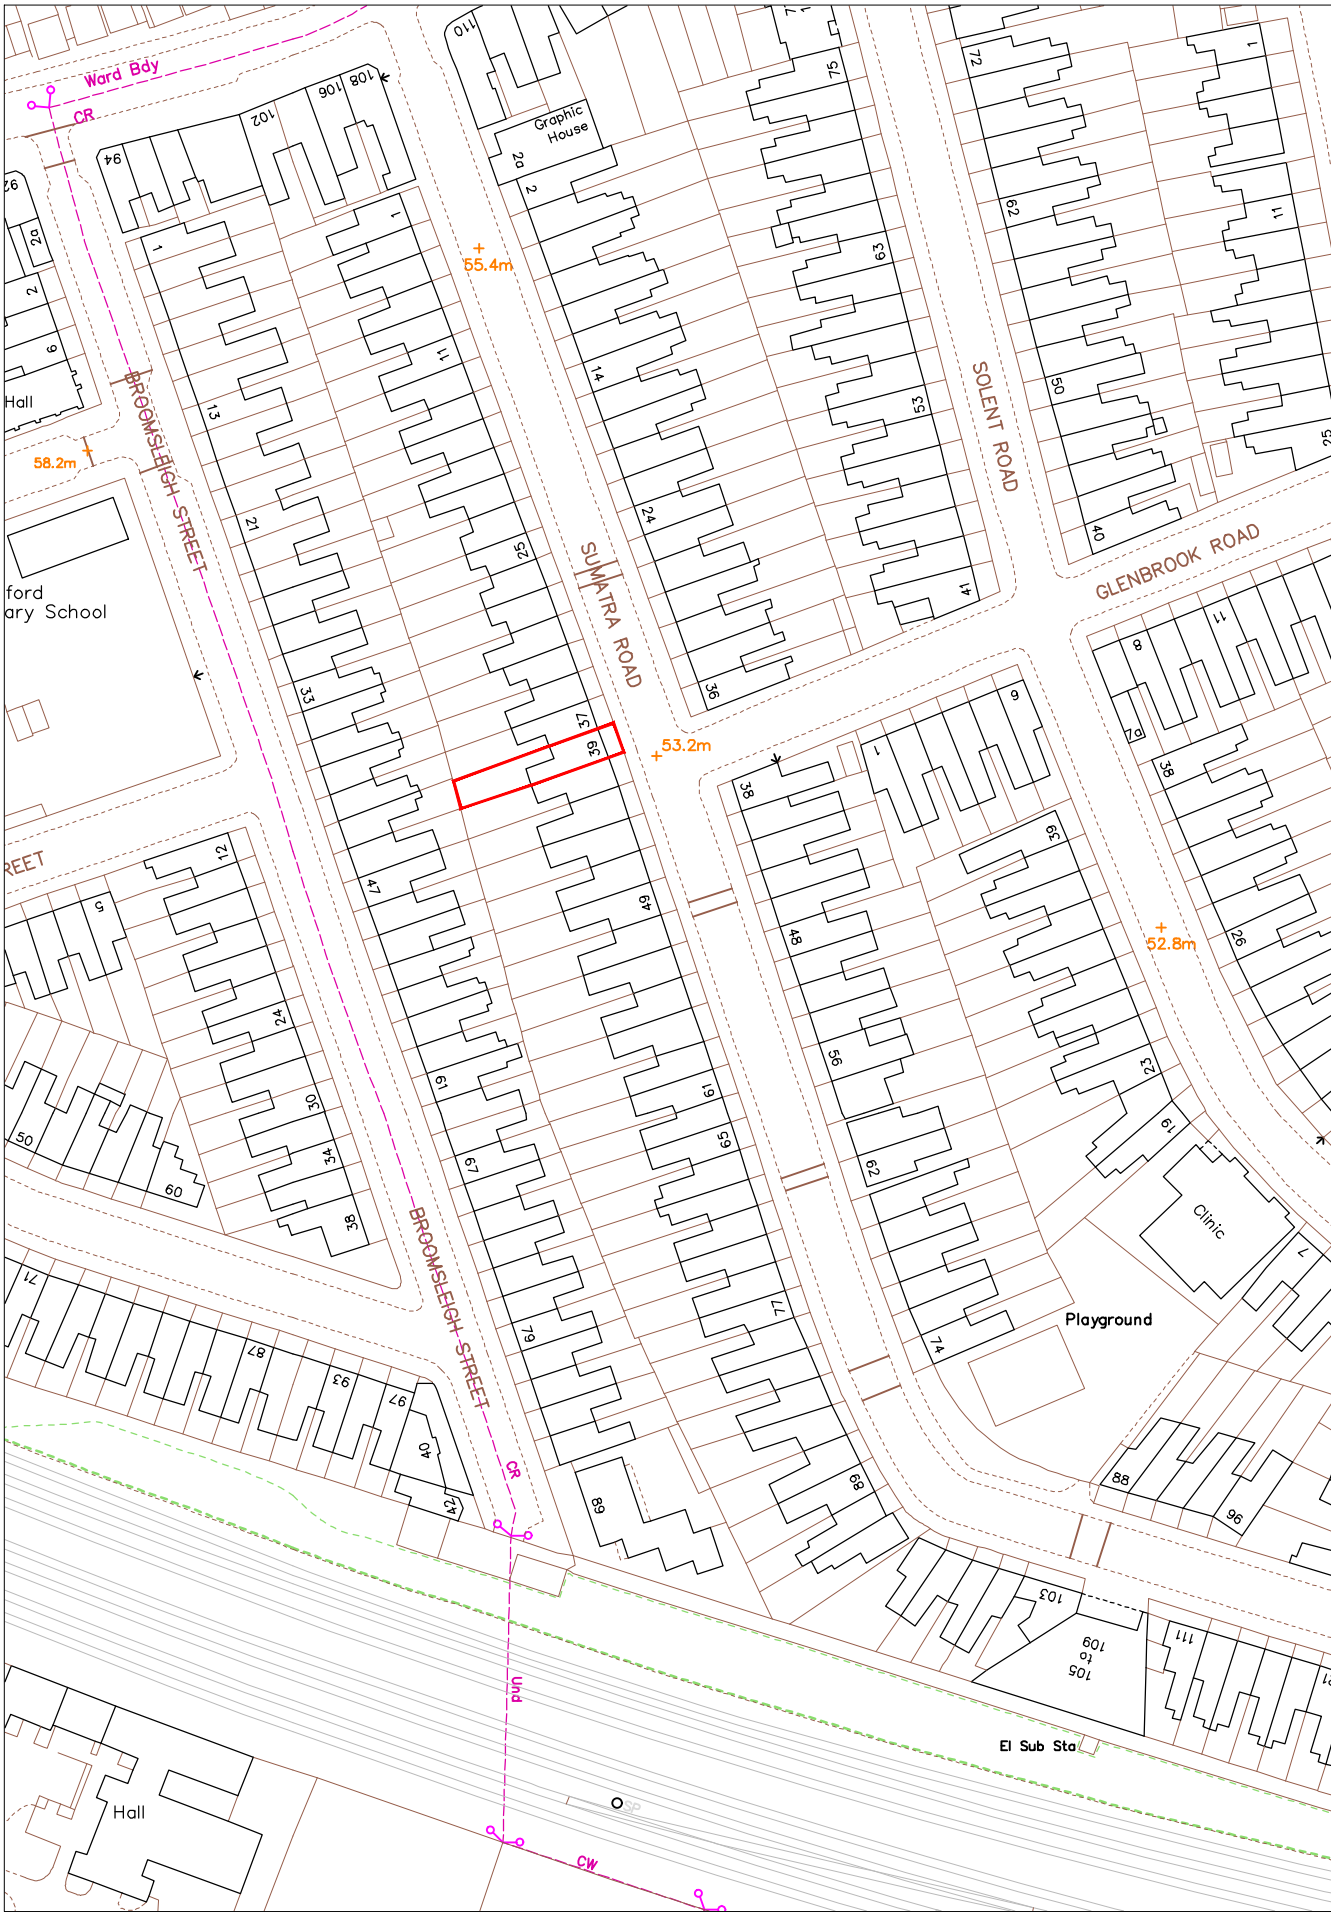

SCALE BAR [1:1250 @ A3]
0 10 20 30 40 50 60m

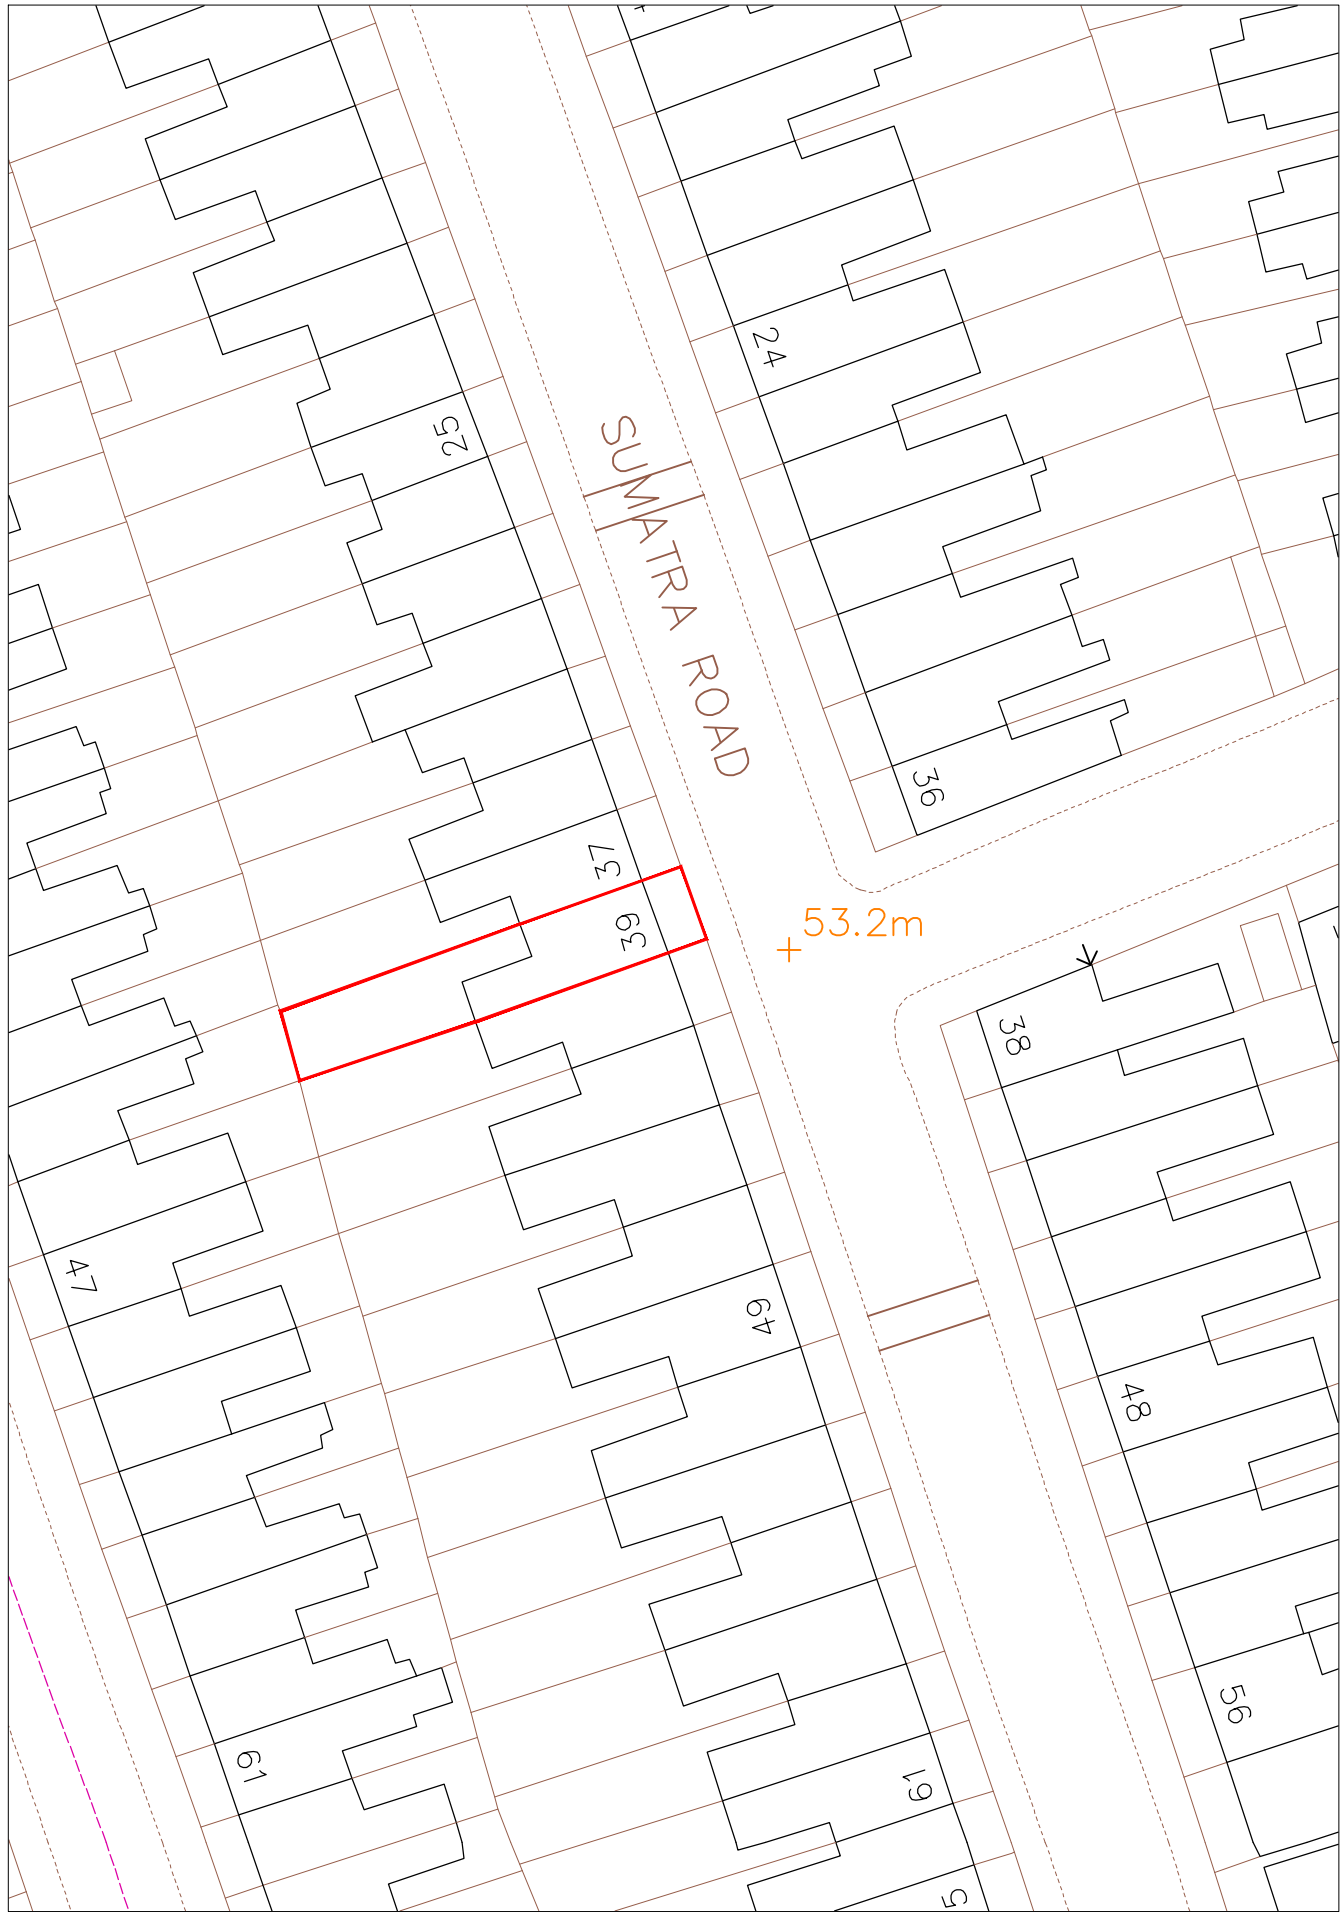


SCALE BAR [1:500 @ A3]
0 5 10 15 20 25m

1	SITE LOCATION
SCALE 1 : 1250	

2	BLOCK PLAN
SCALE 1 : 500	

Note:
This drawing has been drawn to scale for the purposes of obtaining local authority approval. Any measurements required for construction must not be scaled from this drawing.
All structural elements to be agreed with local authority Building Control prior to commencement of works.
Attention is drawn to the provisions of the party wall act 1996. Legal boundaries should be determined by others.

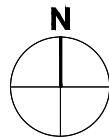

Planning & Technical Drawings
www.revive-renovations.com

client	39 SUMATRA ROAD - NW6 1PS		
project	HOUSEHOLDER APPLICATION		
drawing title	LOCATION PLAN		
date	September 2019	scale	NTS
drawing number	01	sheet no.	01 of 07
		rev	-