






01 PAVING TYPE 1 - CONCRETE FLAG PAVER
PLAN / SECTION SCALE 1:25

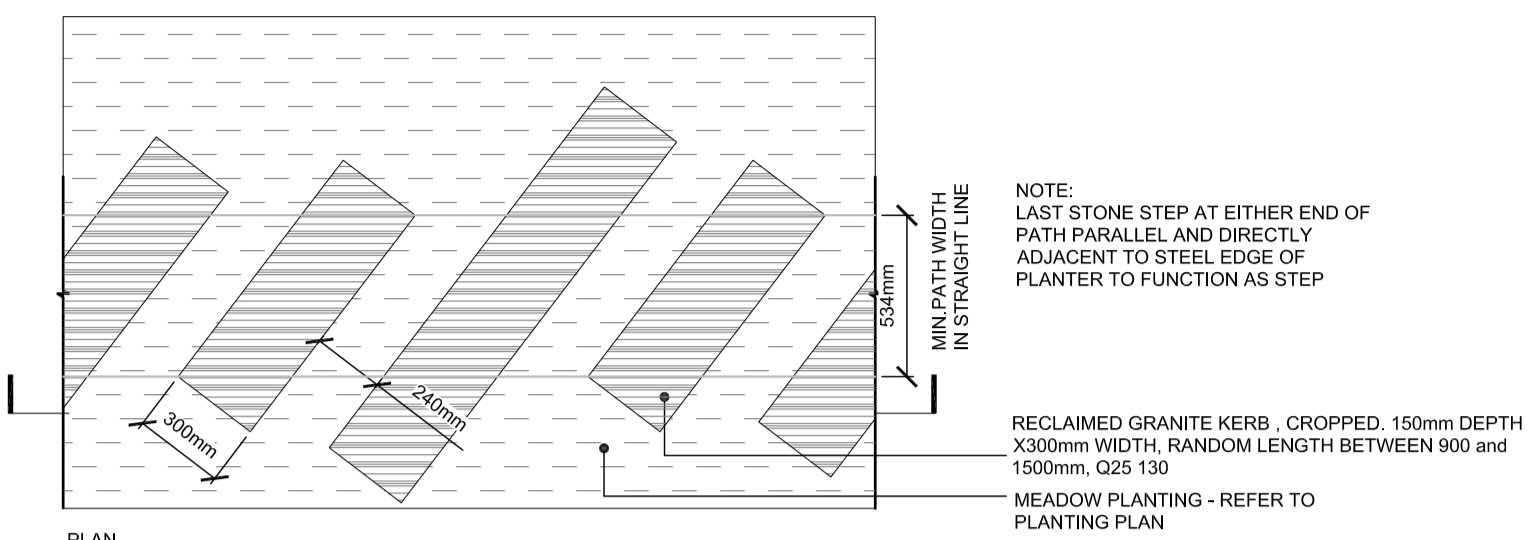


03 PAVING TYPE 3 - STEPPING STONE PATH
PLAN / SECTION SCALE 1:25

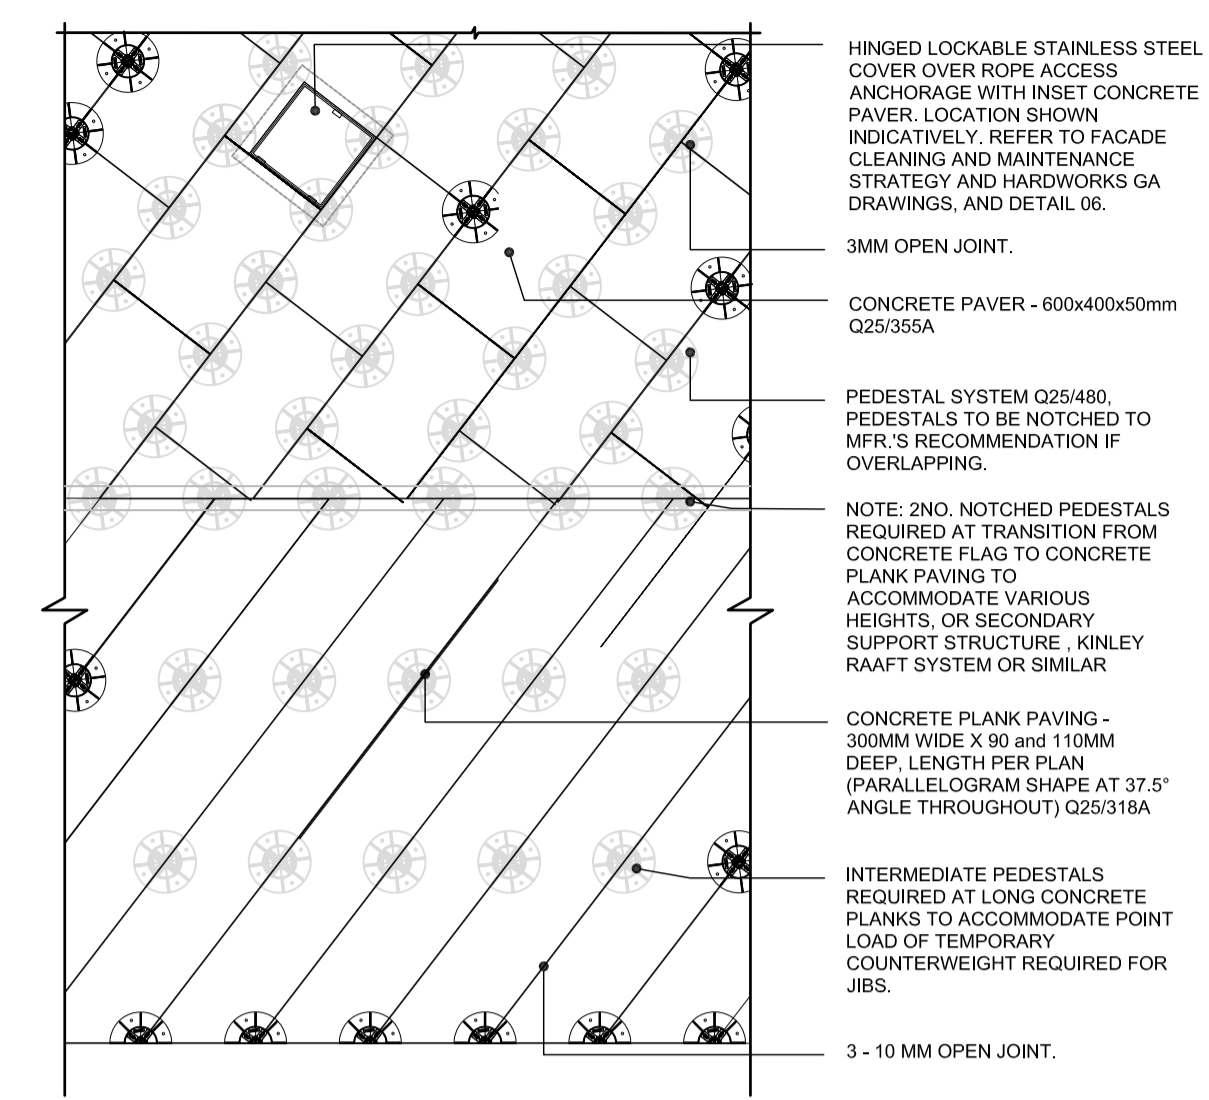


05 TYPICAL PAVING PEDESTAL LAYOUT
PLAN SCALE 1:25

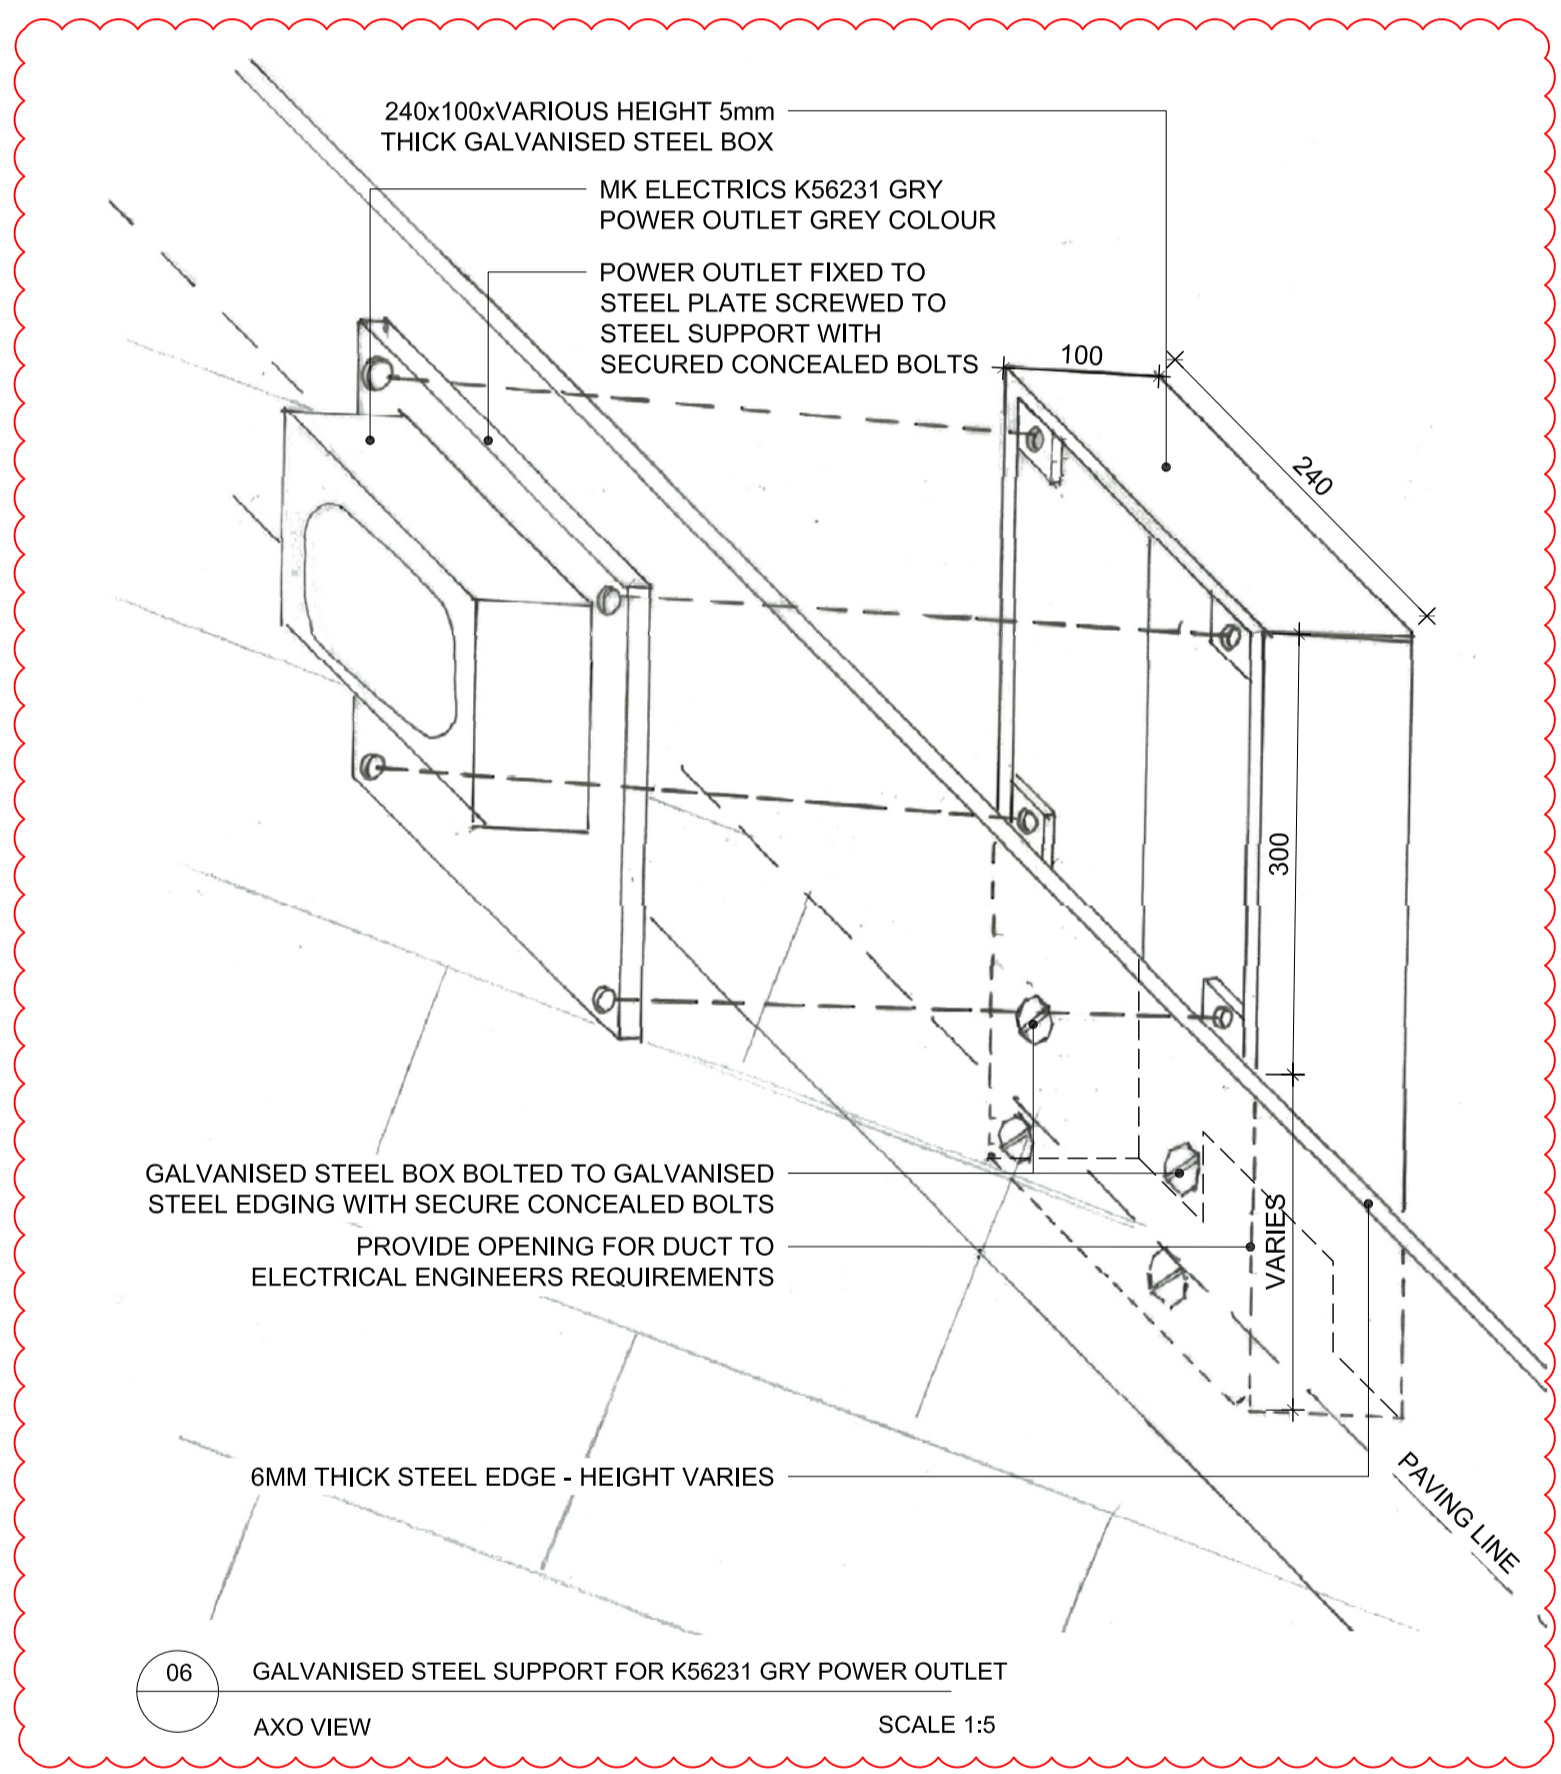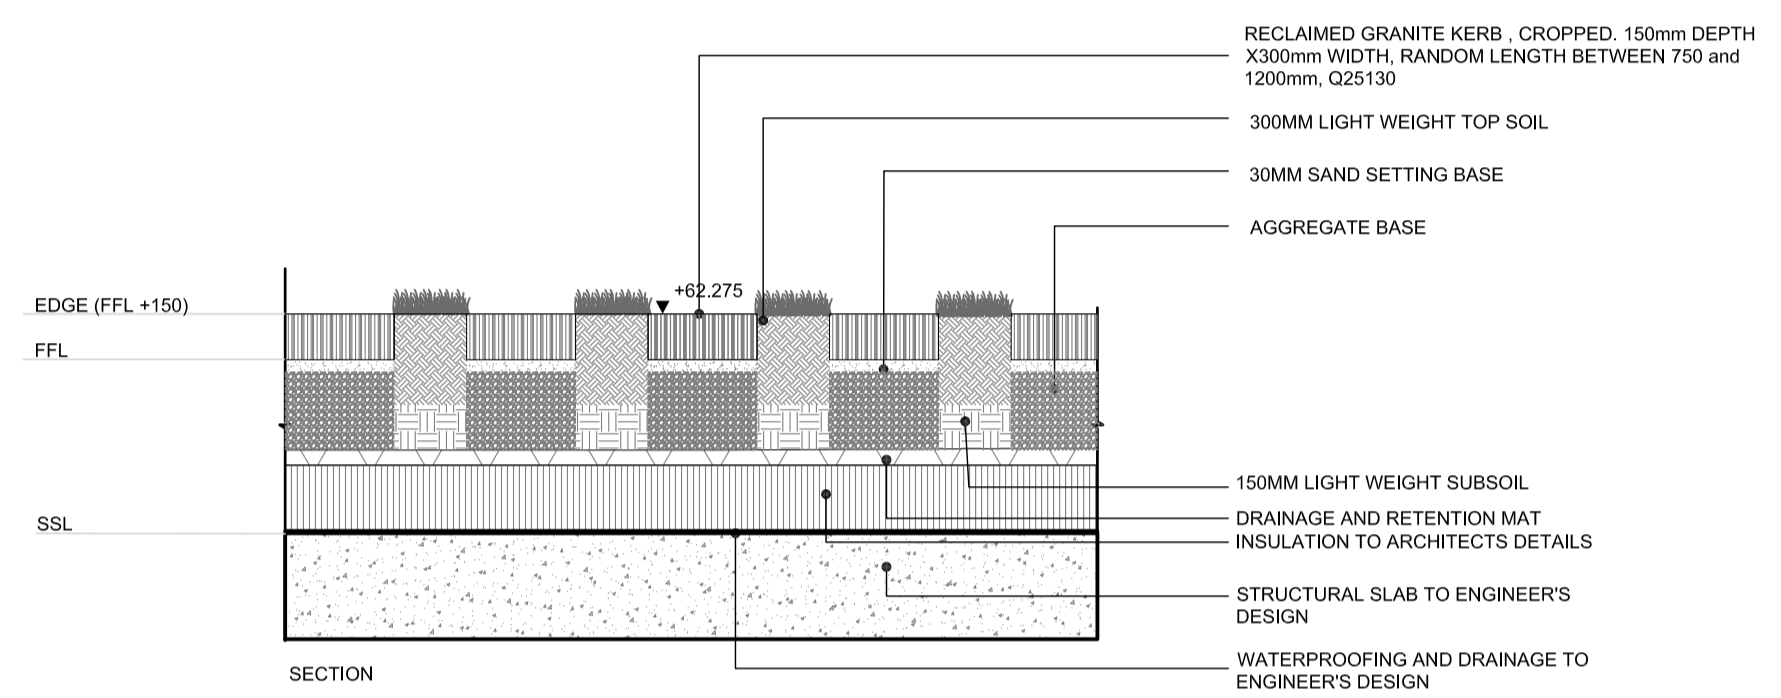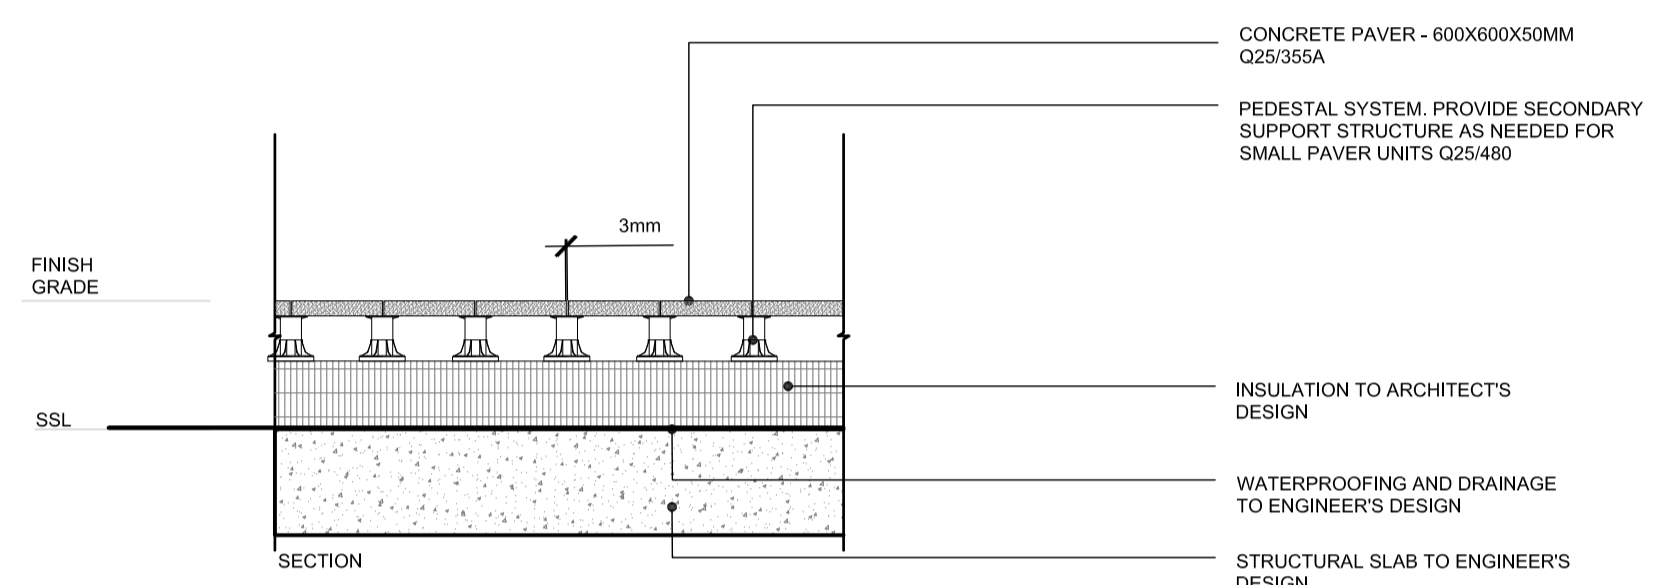




06 GALVANISED STEEL SUPPORT FOR K56231 GRY POWER OUTLET
AXO VIEW SCALE 1:5

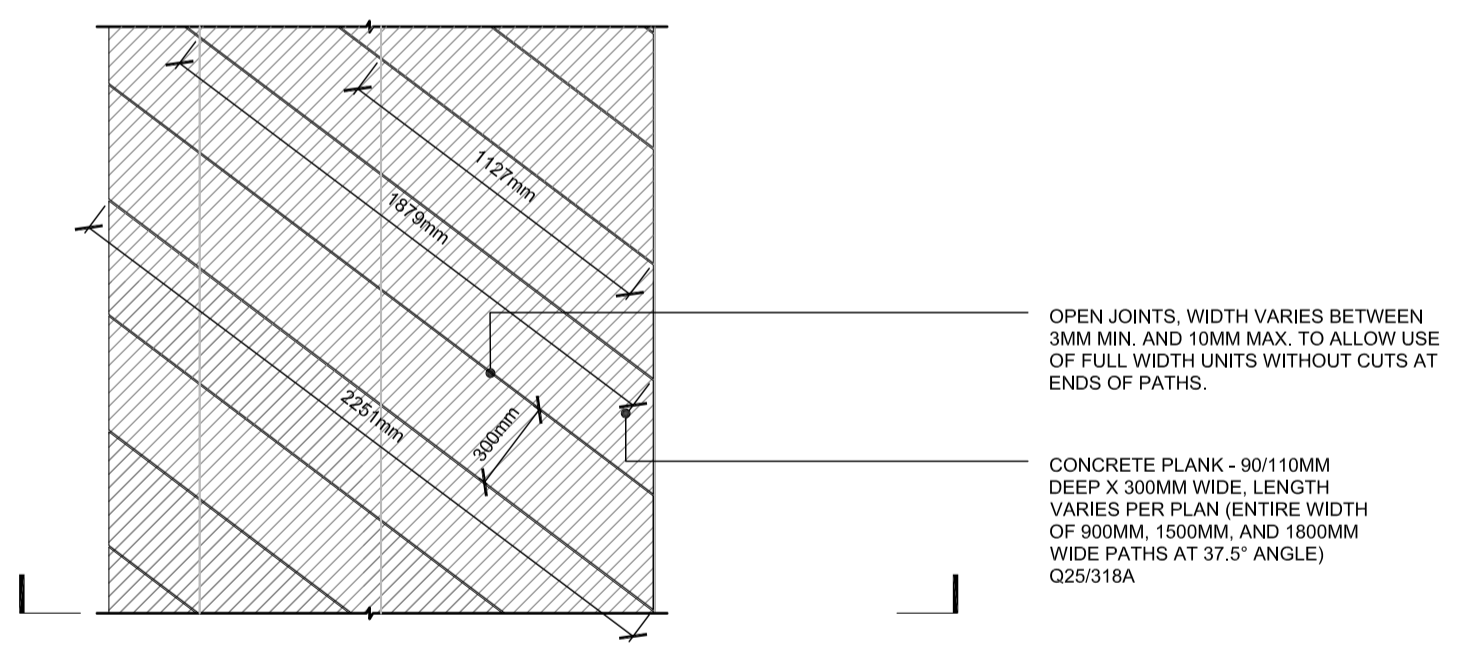

02 PAVING TYPE 2 - CONCRETE PLANK
PLAN / SECTION SCALE 1:25

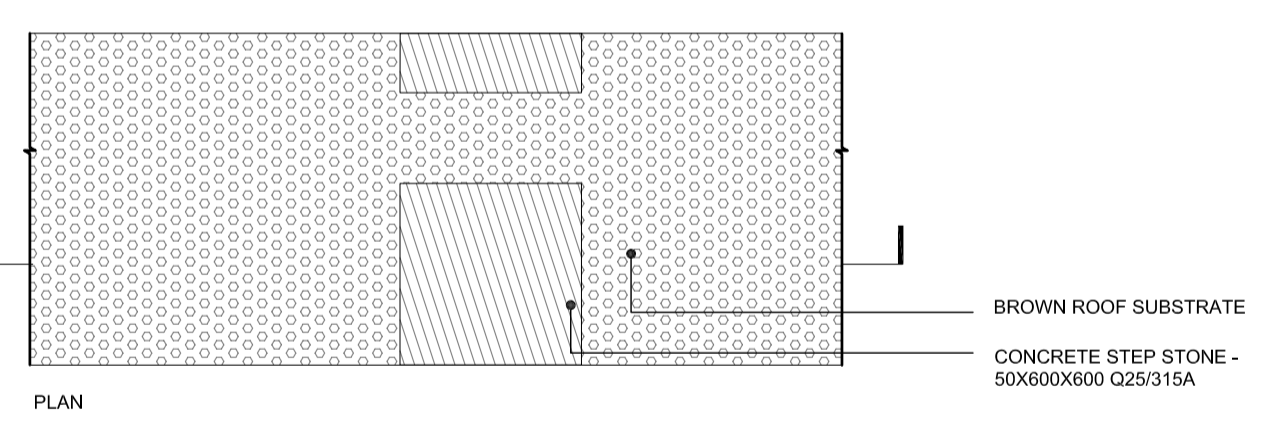

04 PAVING TYPE 4 - CONCRETE STEP STONE WITHIN GRAVEL PATH
PLAN / SECTION SCALE 1:25

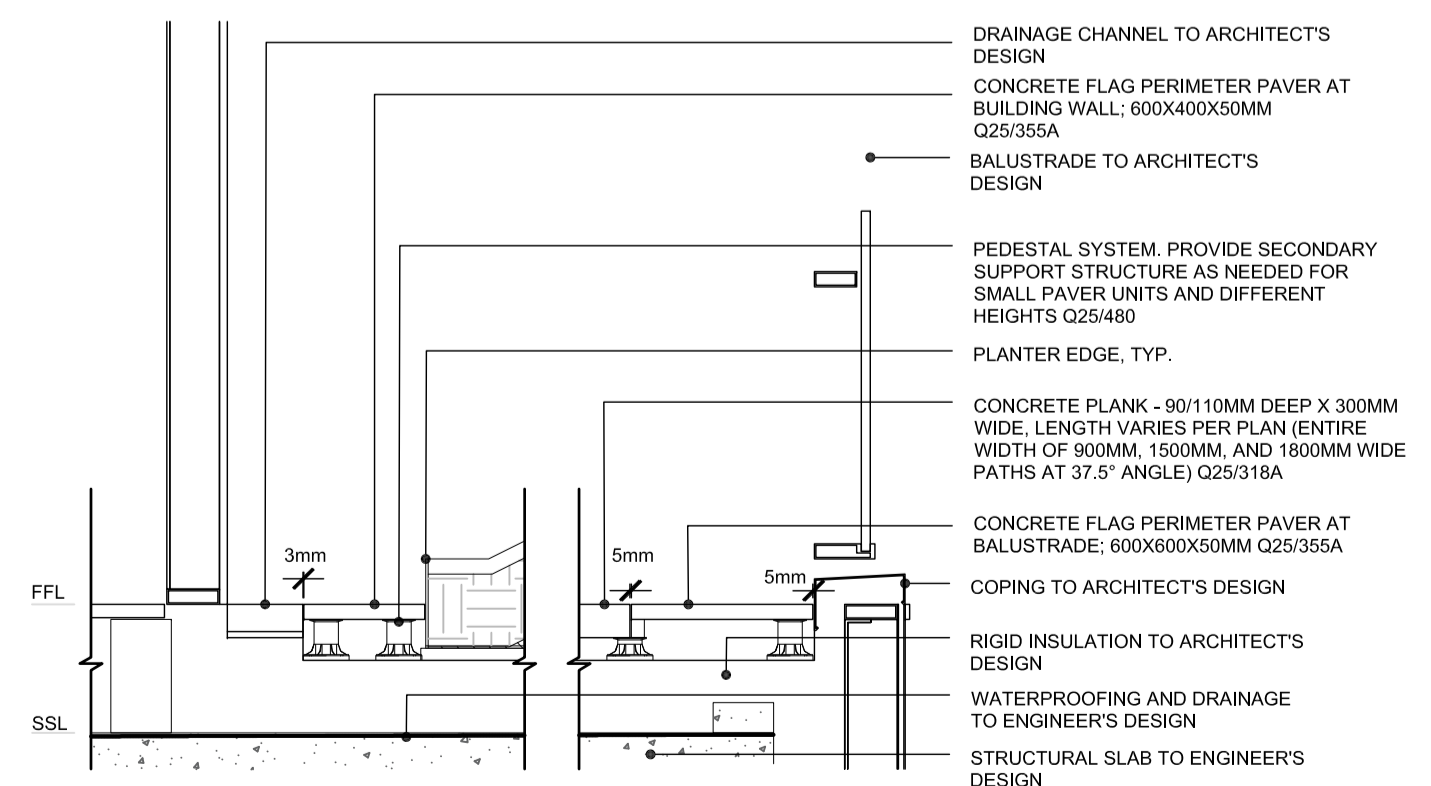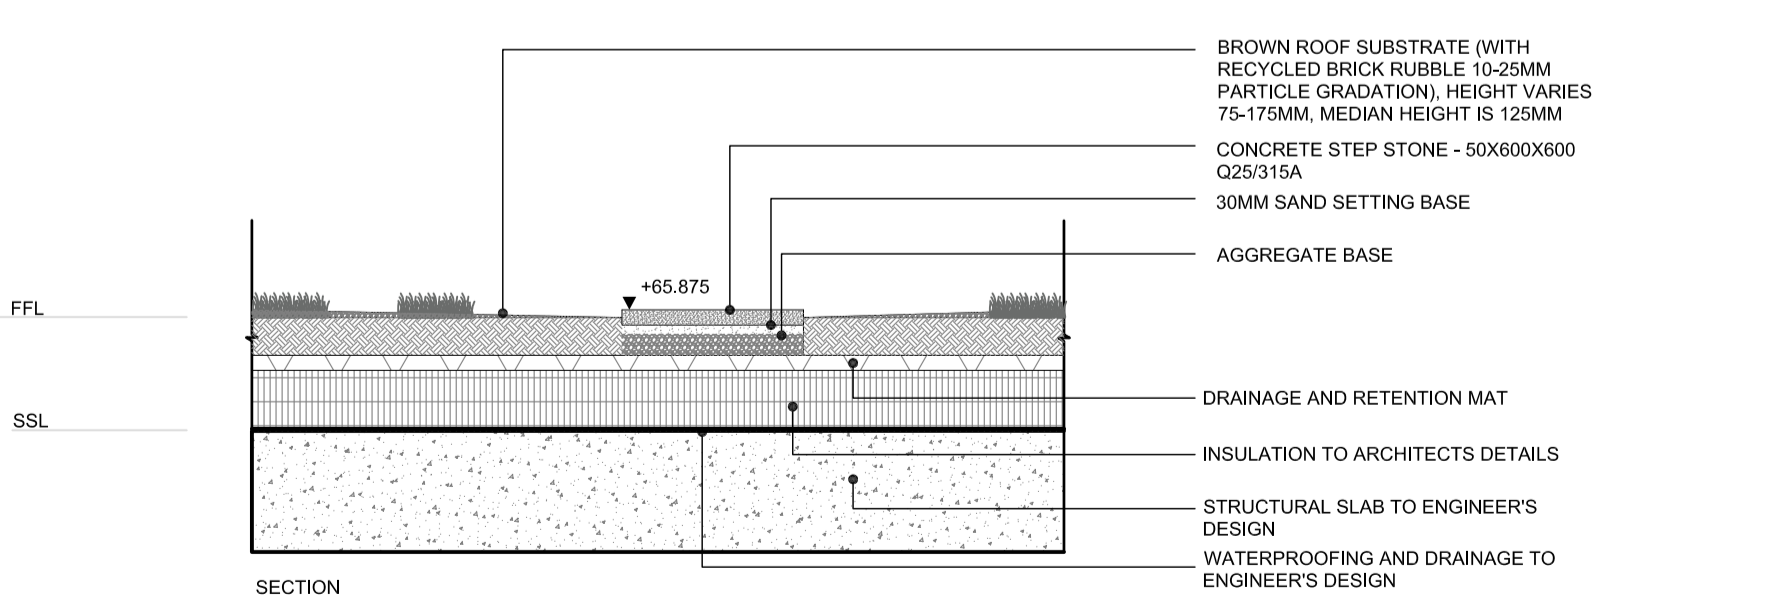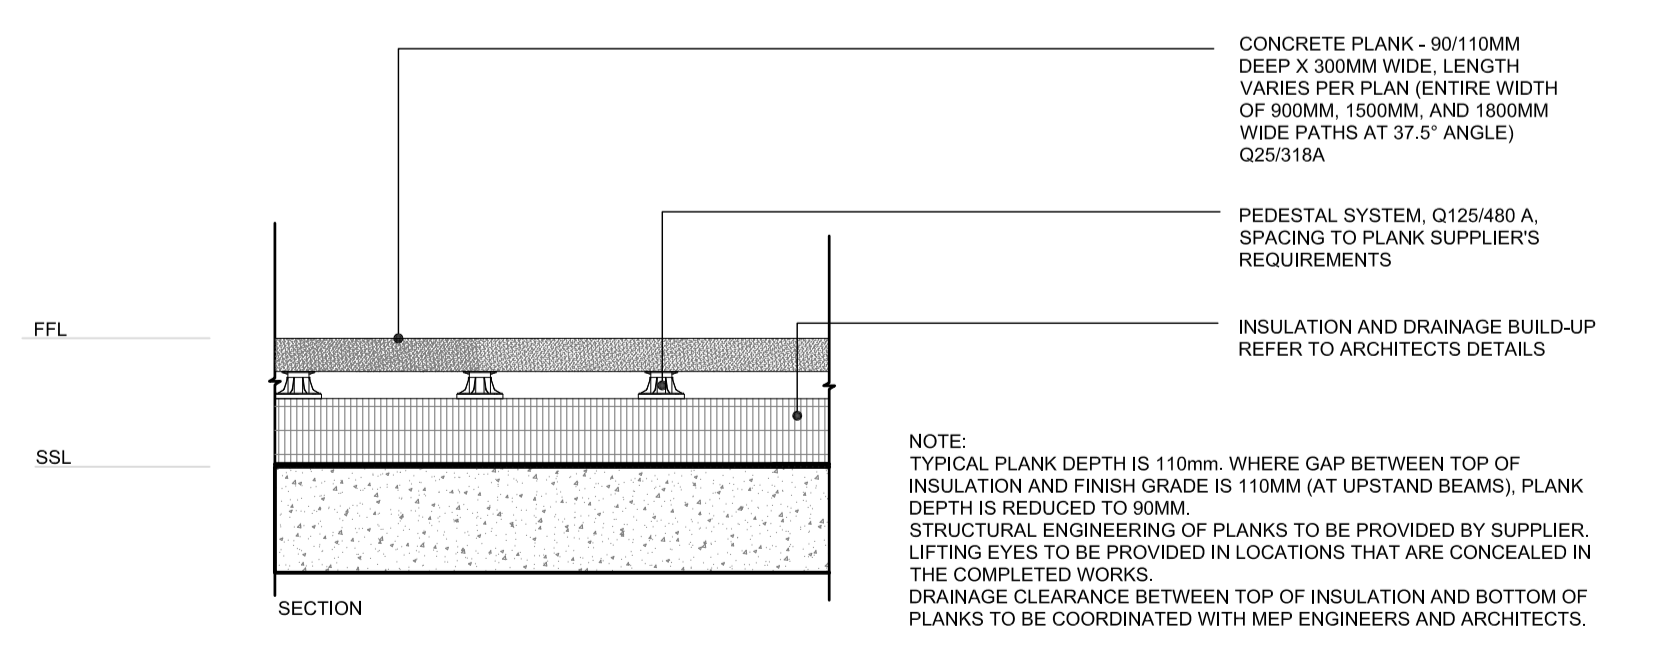

08 CONCRETE FLAG PERIMETER PAVING
PLAN SCALE 1:25



07 MK ELECTRIC K56231 GRY POWER OUTLET
PRECEDENT IMAGE NOT TO SCALE

READ THIS FIRST

- Note for Contractors**
This drawing should be considered along with the risk information contained in the CDM Pre Construction Information. This information will include details of the SIGNIFICANT risks which LDA Design has identified which may arise from constructing their designs shown on this drawing. A Competent Contractor should be aware of the typical risks associated with doing this work.
- Note for Workers**
DO NOT START YOUR WORK unless you know the Risks and Controls relating to the work on this drawing (including SAFE SEQUENCES OF WORK and EQUIPMENT).
- Do not issue copies of parts of this drawing without the above Note for Workers (unless you are sure that the Workers can undertake the work safely).

C01	Stage 5 - Construction Issue	RA	03.05.19
T02	Stage 4 - Tender Update	RA	05.10.18
T01	Stage 4 - First Issue	RA	06.05.18
REV.	DESCRIPTION	APP.	DATE

LDA DESIGN

PROJECT TITLE
ROOF TERRACES, T2 KINGS CROSS

DRAWING TITLE
Hardworks Details - Typical Paving Details

ISSUED BY	London	T: 020 7467 1470
DATE	November 2015	DRAWN DS
SCALE	As shown	CHECKED BE
STATUS	Construction	APPROVED RA

DWG. NO KXC-T2-001-L-4795-90-500

No dimensions are to be scaled from this drawing. All dimensions are to be checked on site. Area measurements for indicative purposes only.
© LDA Design Consulting Ltd. Quality Assured to BS EN ISO 9001 : 2008
Sources Ordnance Survey