

01 TYPICAL LAYOUT FOR LOG AND ROCK ECOLOGICAL FEATURE - BLOCK S1 LEVEL 12 AND BLOCK N2 LEVEL 10
PLAN SCALE 1:50




Ecological Strip on Block S1 Level 12
Ecological Strip on Block N2 Level 10

2. Refer to drawing KXC-T2-001-L-4795-90-1ZZ Hardworks General Arrangement (all terraces)
3. Refer to drawing KXC-T2-001-L-4795-91-1ZZ for Softworks General Arrangement
4. Refer to drawing KXC-T2-001-L-4795-90-1ZZ1 for Edges General Arrangement
5. Refer to KXC-T2-001-L-4795-90-500 Series of drawings for typical Hardworks Details
6. Refer to drawings KXC-T2-001-L-4795-90-700 to 701 for Bench Schedules
7. For balustrade, grille, and access hatch details refer to Bennetts Associates information
8. For all lighting refer to Mike Grubb Studio information
9. For all roof services layouts and details refer to BAM information
10. For maintenance information and davit locations refer to REEF Associates information

READ THIS FIRST

- Note for Contractors**
This drawing should be considered along with the risk information contained in the CDM Pre Construction Information. This information will include details of the SIGNIFICANT risks which LDA Design has identified which may arise from constructing their designs shown on this drawing. A Competent Contractor should be aware of the typical risks associated with doing this work.
- Note for Workers**
DO NOT START YOUR WORK unless you know the Risks and Controls relating to the work on this drawing (including SAFE SEQUENCES OF WORK and EQUIPMENT).
- Do not issue copies of parts of this drawing without the above Note for Workers (unless you are sure that the Workers can undertake the work safely).

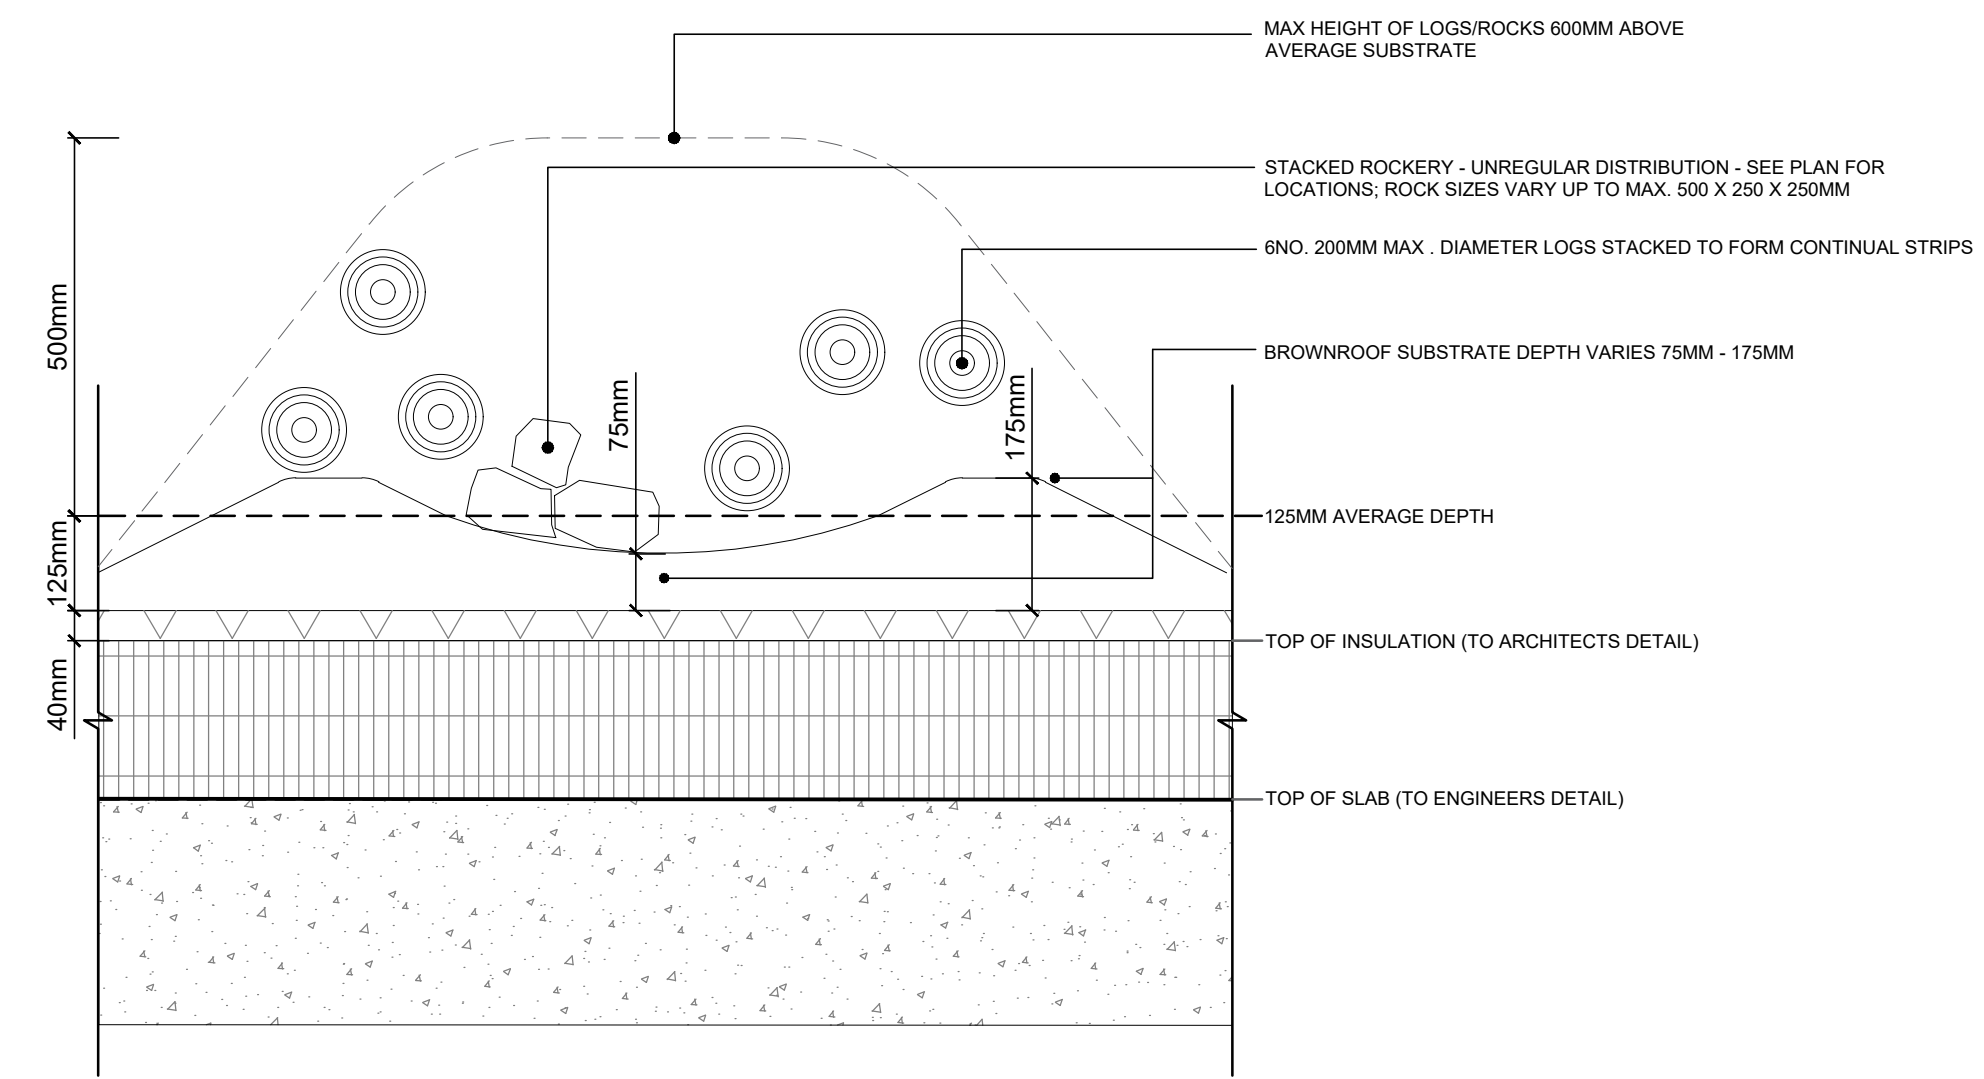

03 TYPICAL LOG AND ROCK ECOLOGICAL FEATURE - BLOCK S1 (L12) & BLOCK N2 (L10)
SECTION SCALE 1:10

REV.	DESCRIPTION	APP. DATE
C01	Stage 5 Construction Issue	RA 03.05.16
T03	Stage 4 Tender Update	RA 05.10.18
T02	Detail 02 mirrored to reflect plan	RA 23.06.16
T01	Stage 4 - First Issue	RA 06.05.16

LD A DESIGN

PROJECT TITLE
KINGS CROSS CENTRAL T2

DRAWING TITLE
Typical Principles for Log & Rock Ecological Strips
Blocks S1 (L12) and N2 (L10)

ISSUED BY	London	T: 020 7467 1470
DATE	April 2016	DRAWN RC
SCALE@A1	Construction	CHECKED BE
STATUS	Construction	APPROVED RA

DWG. NO KXC-T2-001-L-4795-90-530

No dimensions are to be scaled from this drawing.
All dimensions are to be checked on site.
Area measurements for indicative purposes only.
© LDA Design Consulting Ltd. Quality Assured to BS EN ISO 9001 : 2008
Sources Ordnance Survey