



TYPICAL DETAIL - SHADED MEADOW / LOW SHRUB MIX WITH PLUG PLANTING - GREEN ROOF - SOIL PROFILE SECTION SCALE 1:25

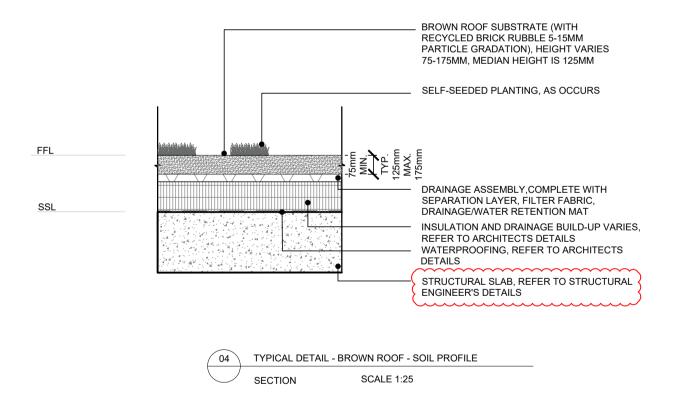

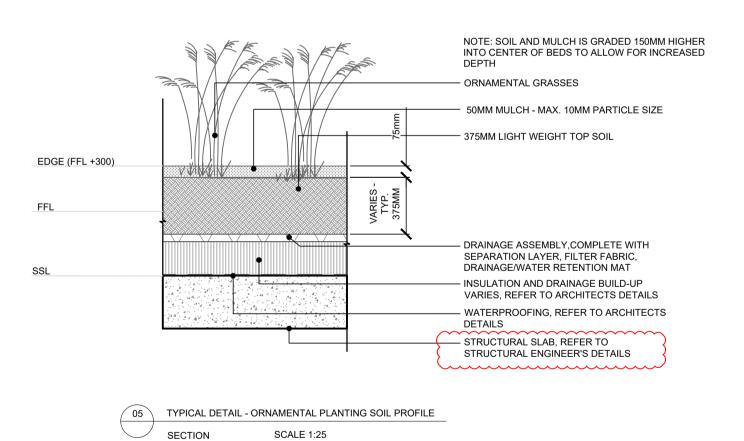

READ THIS FIRST

Note for Contractors This drawing should be considered all

This drawing should be considered along with the risk information contained in the CDM Pre Construction Information. This information will include details of the SIGNIFICANT risks which LDA Design has identified which may arise from constructing their designs shown on this drawing. A Competent Contractor should be aware of the typical risks associated with doing this work.

Note for Workers

DO NOT START YOUR WORK unless you know the Risks and Controls relating to the work on this drawing (including SAFE SEQUENCES OF WORK and EQUIPMENT).

Do not issue copies of parts of this drawing without the above Note for Workers (unless you are sure that the Workers can undertake the work safely).

 C02
 Revised notes
 RA
 21.06.19

 C01
 Stage 5 Construction Issue
 RA
 03.05.19

 T02
 Stage 4 - Tender Update
 RA
 05.10.18

 T01
 Stage 4 - First Issue
 RA
 06.05.16

 REV.
 DESCRIPTION
 APP. DATE

LDĀDESIGN

PROJECT TITLE
ROOF TERRACES, T2 KINGS CROSS

Softworks Details - Typical Planting Details

ISSUED BY London T: 020 7467 1470

DATE November 2015 DRAWN DS

SCALE@A1 As shown CHECKED BE

STATUS Construction APPROVED RA

DWG. NO KXC-T2-001-L-4795-91-500

No dimensions are to be scaled from this drawing.
All dimensions are to be checked on site.
Area measurements for indicative purposes only.
© LDA Design Consulting Ltd. Quality Assured to BS EN ISO 9001 : 2008
Sources Ordnance Survey