




① Elevation  
Scale: 1:150

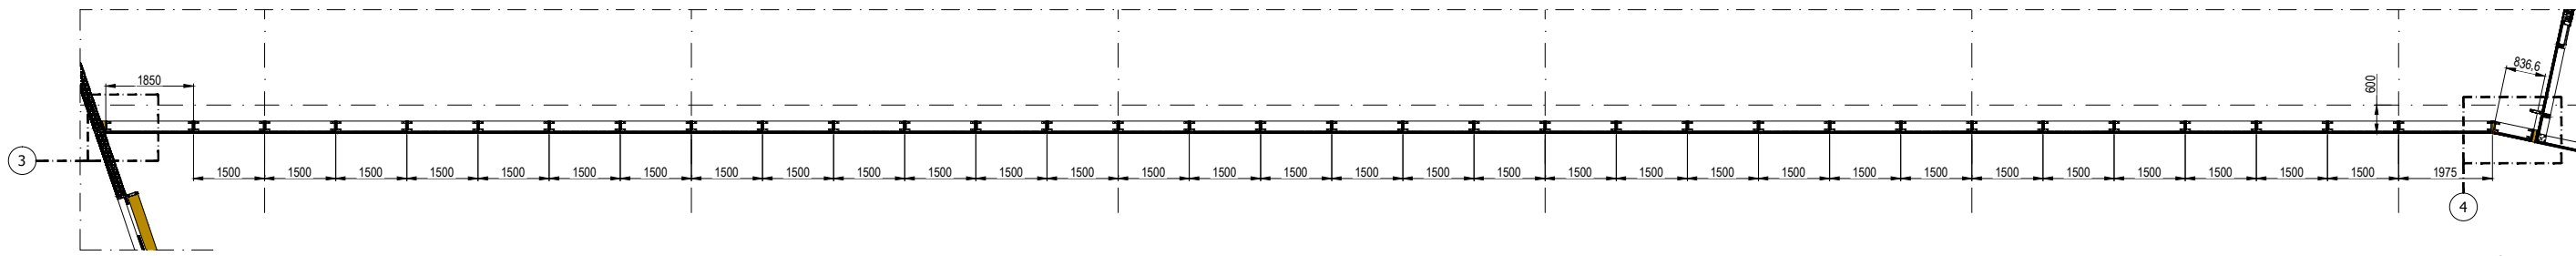

② Horizontal section  
Scale: 1:150

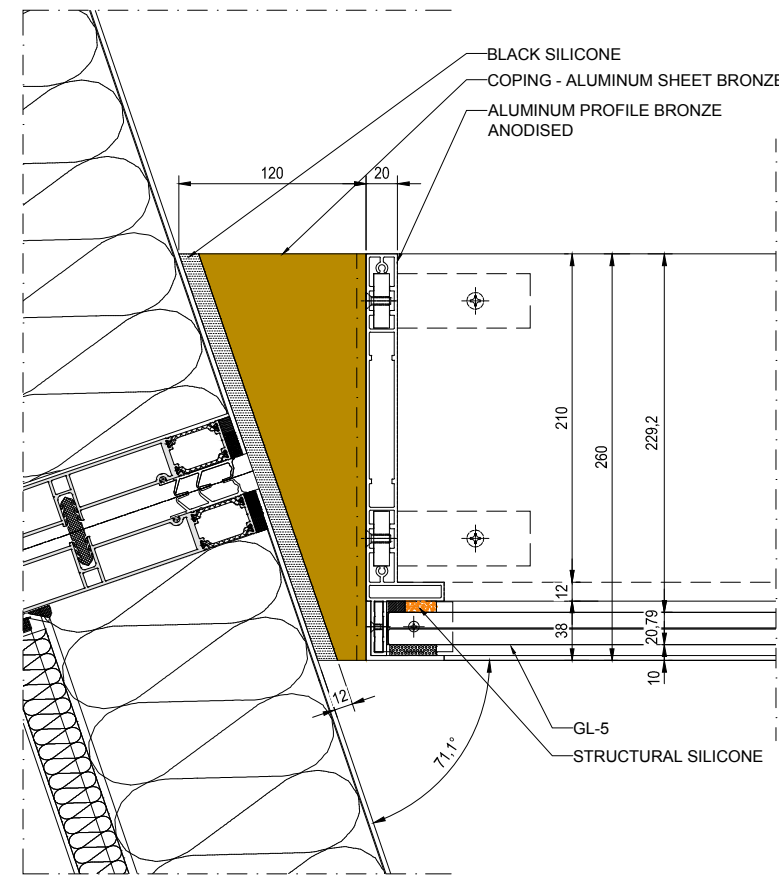


③ Corner detail  
Scale: 1:5

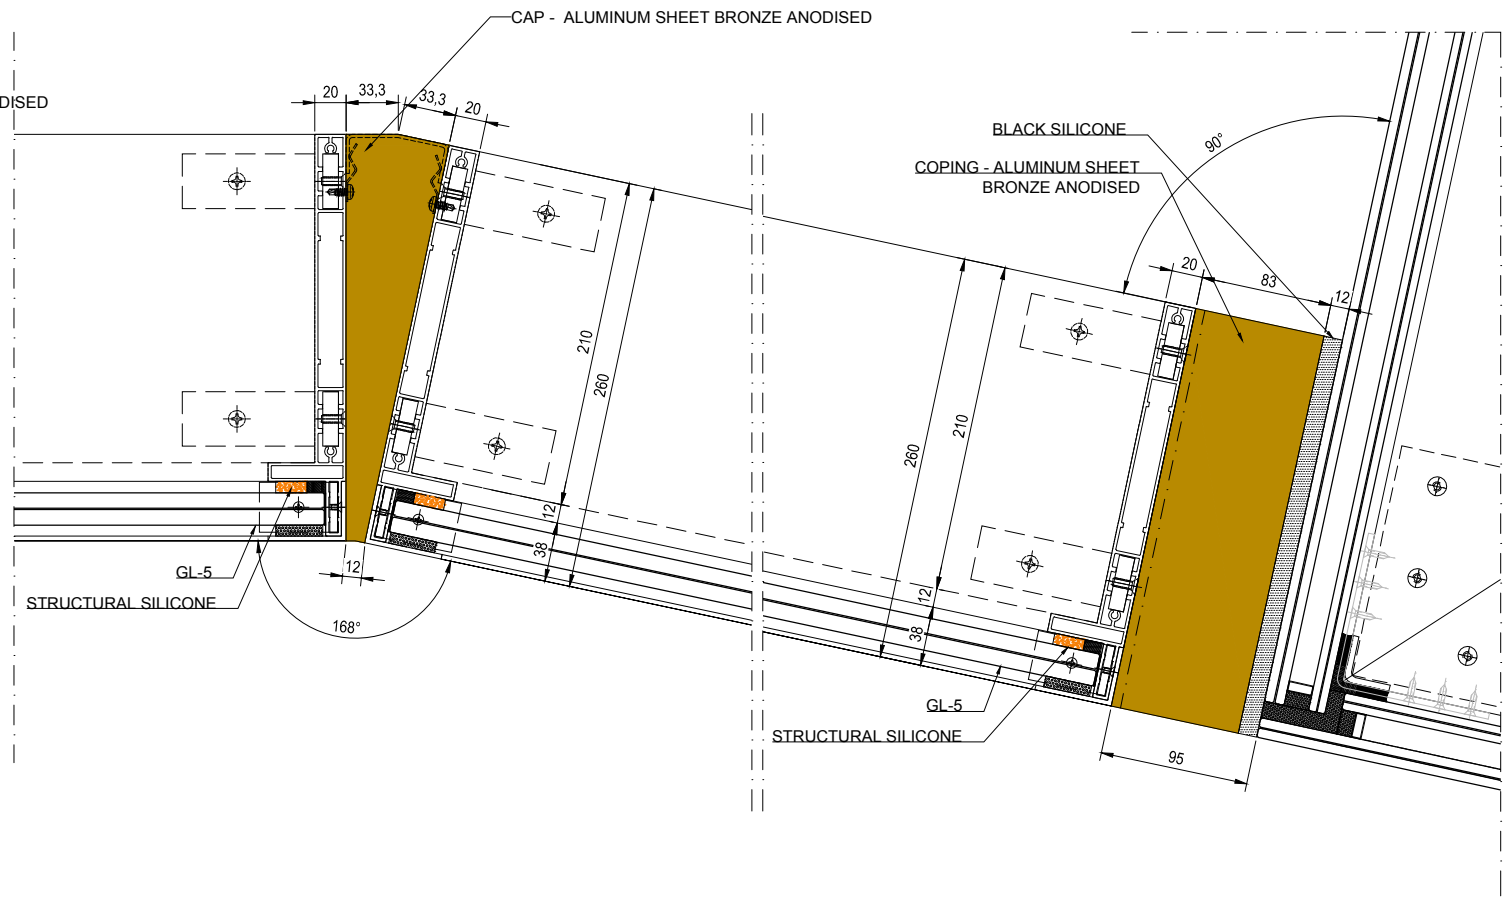

④ Corner detail  
Scale: 1:5

GLAZING LEGEND

GL-1	GL-4
GL-5	BRONZE METAL FACED PANEL

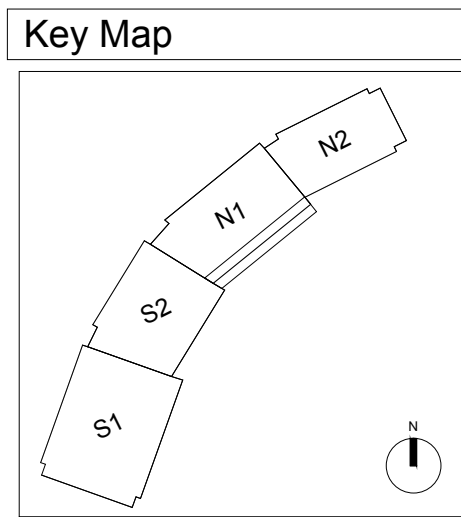

File : KXC-T2-001-Y-FOCC2-EN11B	Issue : I-31
Scale : 1:150 @ A3 INFORMATION	Job : 160070
Issued for :	Rev. : 00
Approved by : L. CENNI	Drw. : EN11B
Description : Block N1 Type 2 East Balustrades	
Drawn by : PFE	
Date : 02-07-2019	
Rev : 00	
Project : King's Cross - T2/T3 London	
Architect : Bernetts Associates	
Client : BAMC	
Package : FOCCHI	
<b>BLOCK N1 ELEVATION</b> EAST BALUSTRADES - LEVEL 9	
Title :	