




1 Elevation
Scale: 1:150

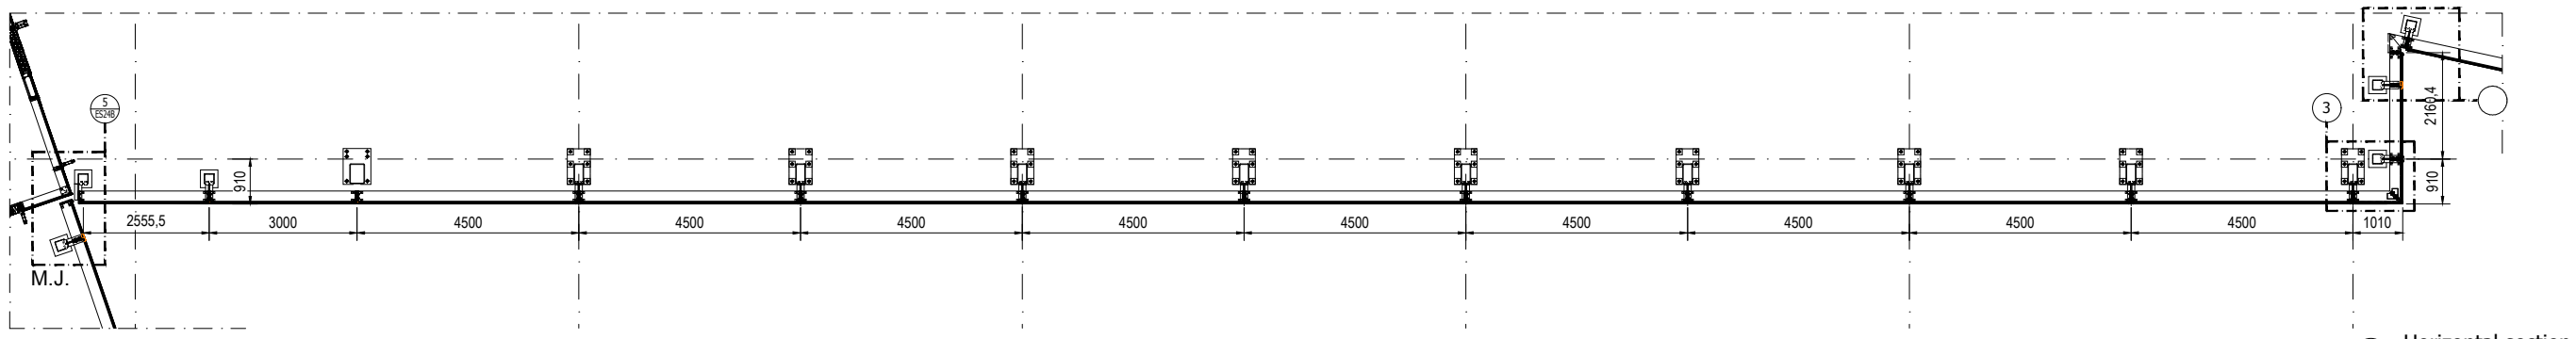

2 Horizontal section
Scale: 1:150

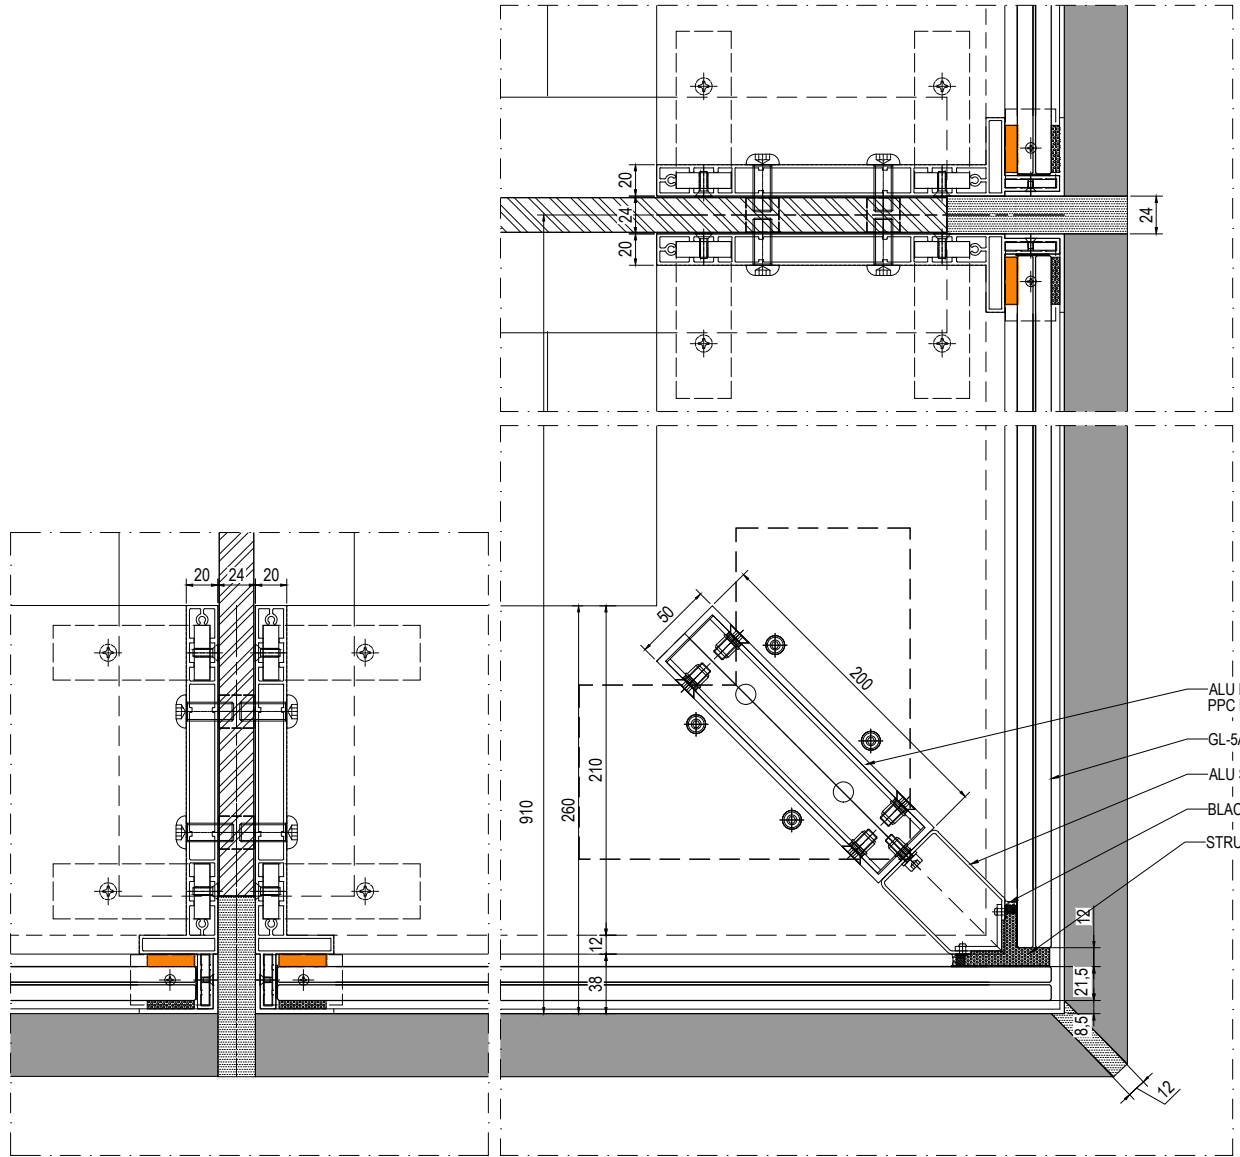


3 Corner detail
Scale: 1:5

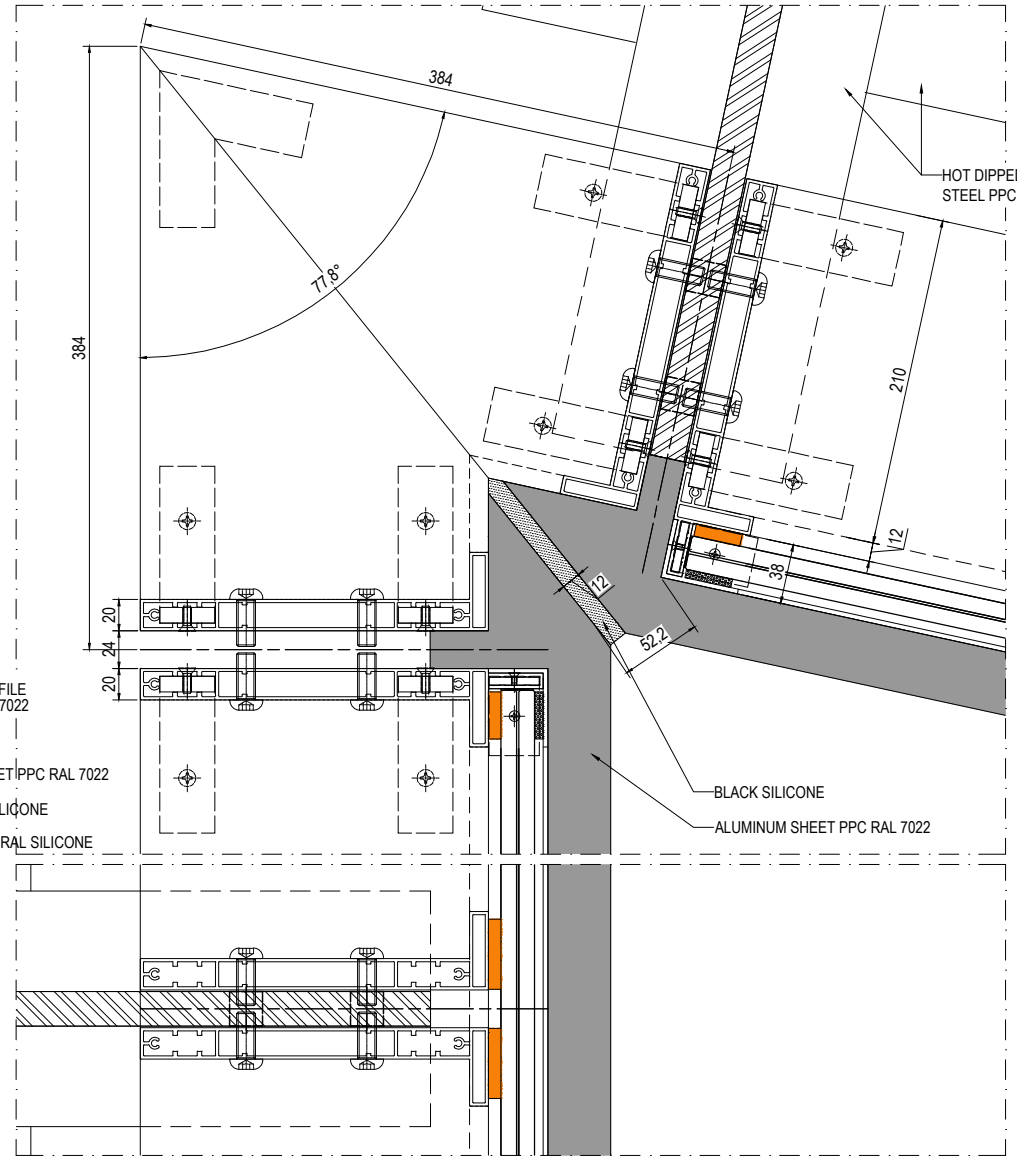

4 Corner detail
Scale: 1:5

GLAZING LEGEND

GL-1	GL-2	GL-4	GL-5A
------	------	------	-------

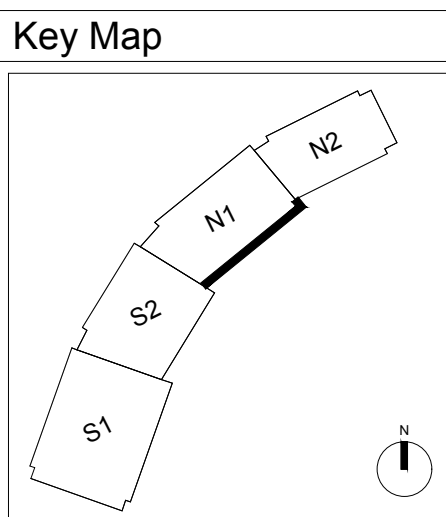

Project : King's Cross - T2/T3 London		Issue : I-32
Architect : Bennetts Associates		Job : 160070
Client : BAMC		Rev : 00
Package : FOCCHI		File : KXC-T2-001-V-FCC-2-EM12B
Title : BLOCK N1 ELEVATION EAST BALUSTRADES - LEVEL 8		Scale : 1:150 @ A3 INFORMATION
Approved by : L. CENNI	Description : Block N1 Type 1 - East Balustrades	Drawn by : PFE
Date : 24-07-2019	Rev : 00	Drw. : EN12B