




1 Elevation  
Scale: 1:150

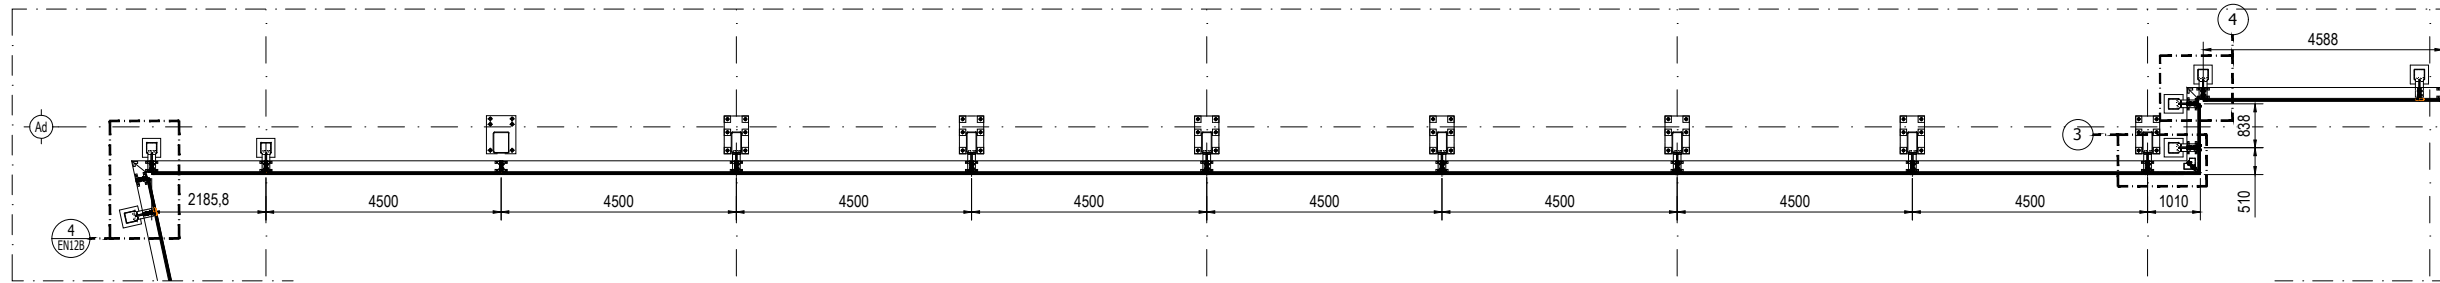

2 Horizontal section  
Scale: 1:150

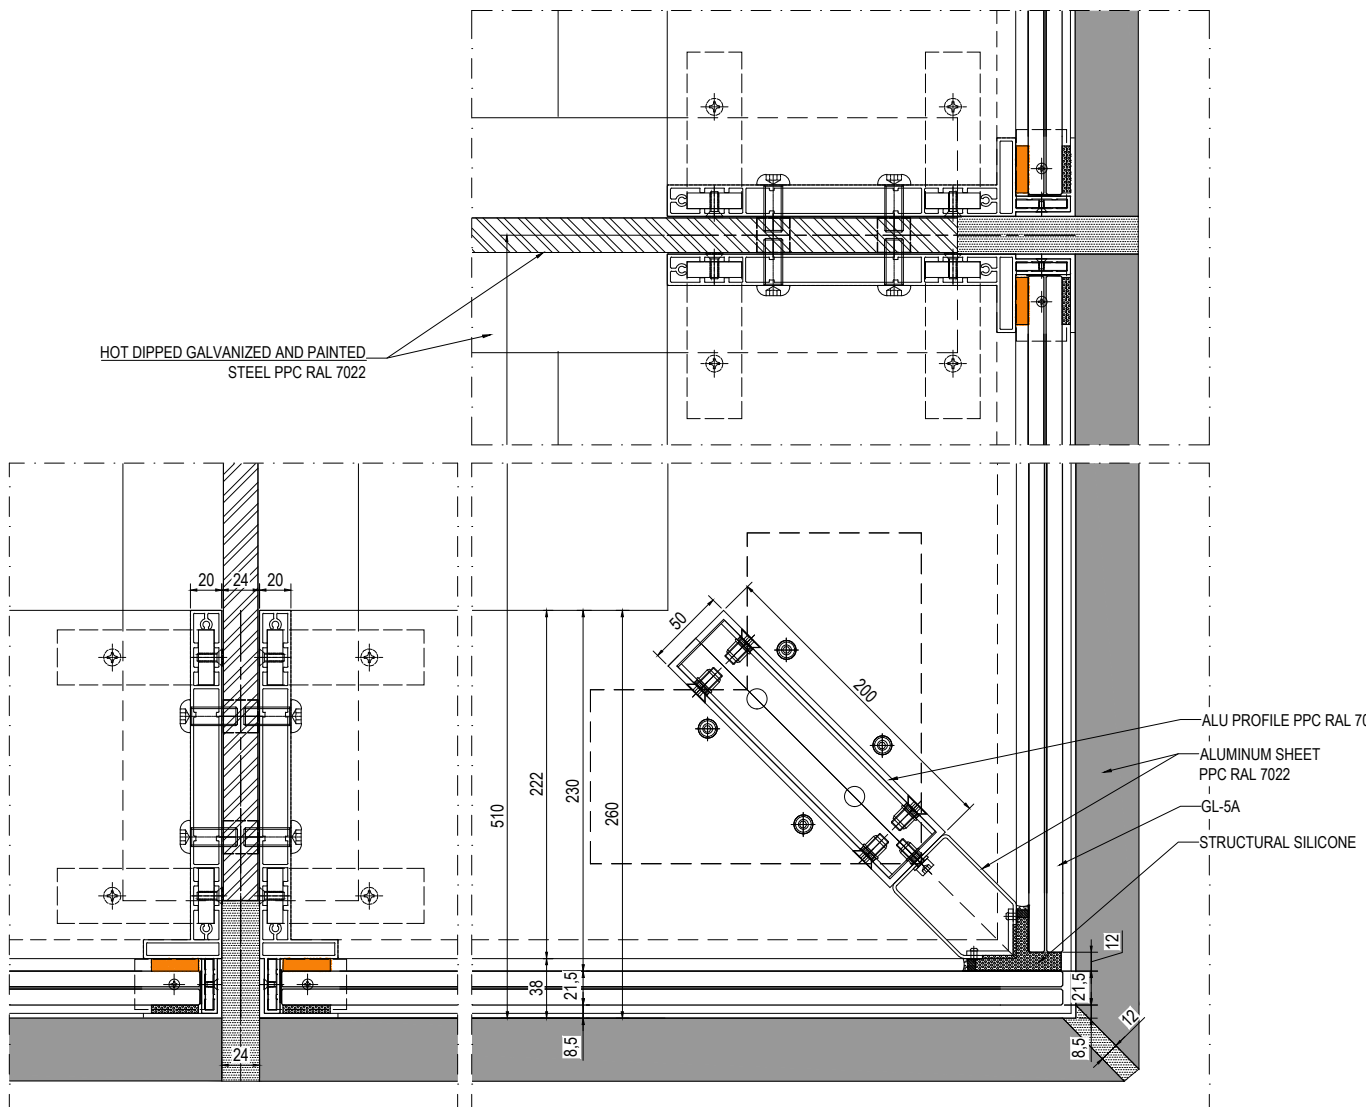

3 Corner detail  
Scale: 1:5

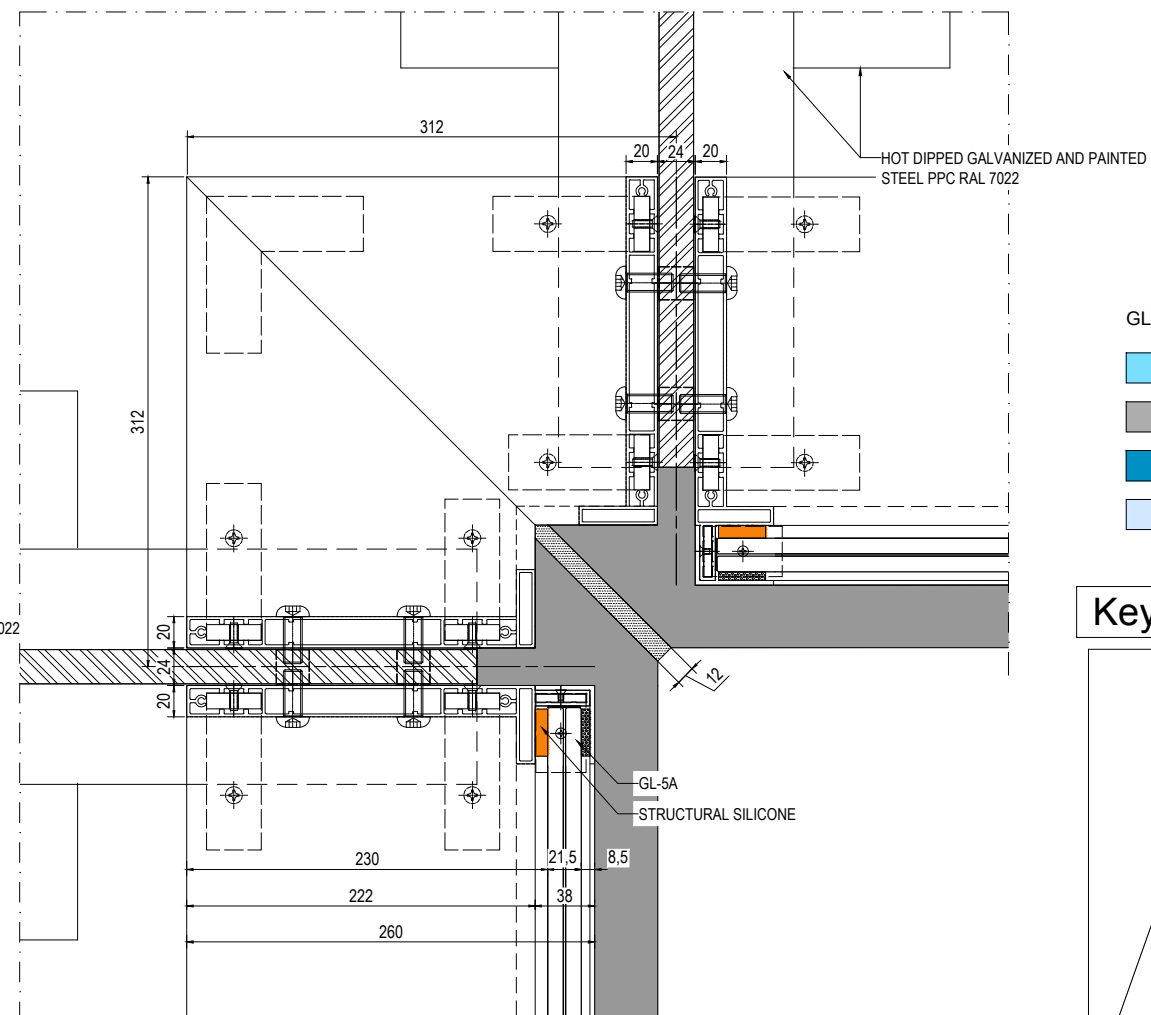


4 Corner detail  
Scale: 1:5

GLAZING LEGEND

- GL-1
- GL-2
- GL-4
- GL-5A

Key Map

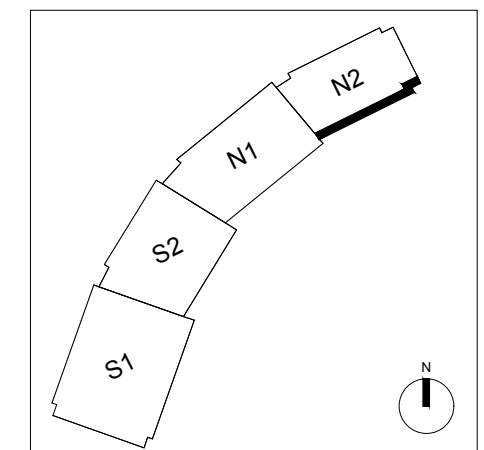

Project : King's Cross - T2/T3 London	Description Block N2 Type 1 - East Balustrades	Issue: I-32	Scale: 1:150 @ A3 INFORMATION	Job : 160070	Issued for : INFORMATION
Architect : Bennetts Associates	Approved by: L. CENNI	Rev : 00	Drawn by: PFE	Date 24-07-2019	Drw.: EN21B
Client : BAMC	Date 24-07-2019	Rev 00	Date 24-07-2019	Rev 00	Date 24-07-2019
Package : FOCCHI	Date 24-07-2019	Rev 00	Date 24-07-2019	Rev 00	Date 24-07-2019
<p><b>BLOCK N2 ELEVATION</b> EAST BALUSTRADES - LEVEL 8</p>		<p>Title :</p>			