




1 Elevation Scale: 1:150

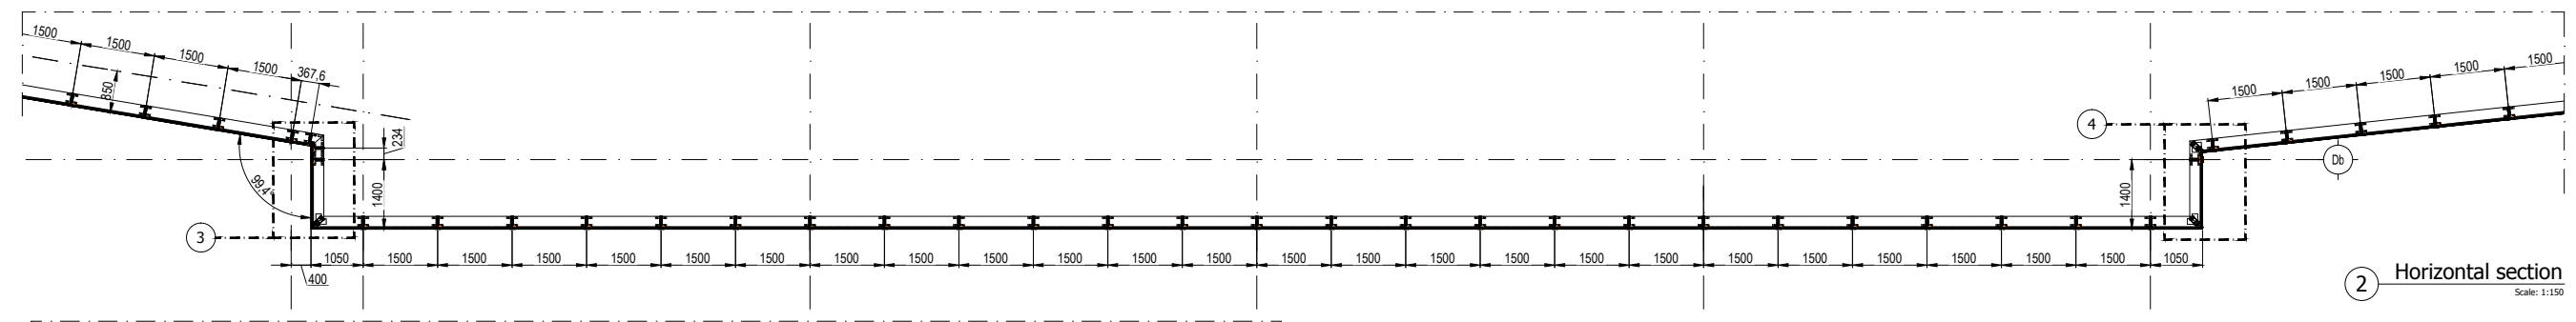


2 Horizontal section Scale: 1:150

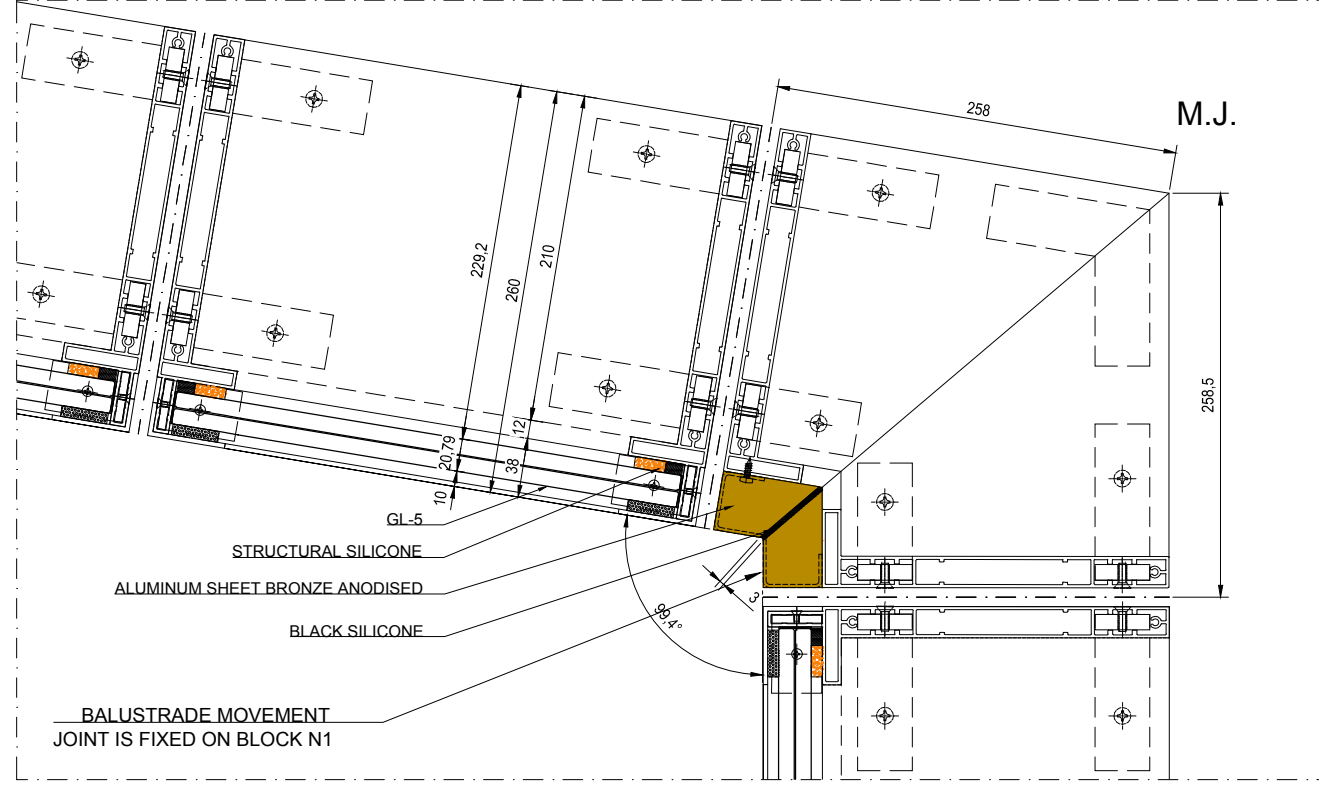


3 Corner detail Scale: 1:5

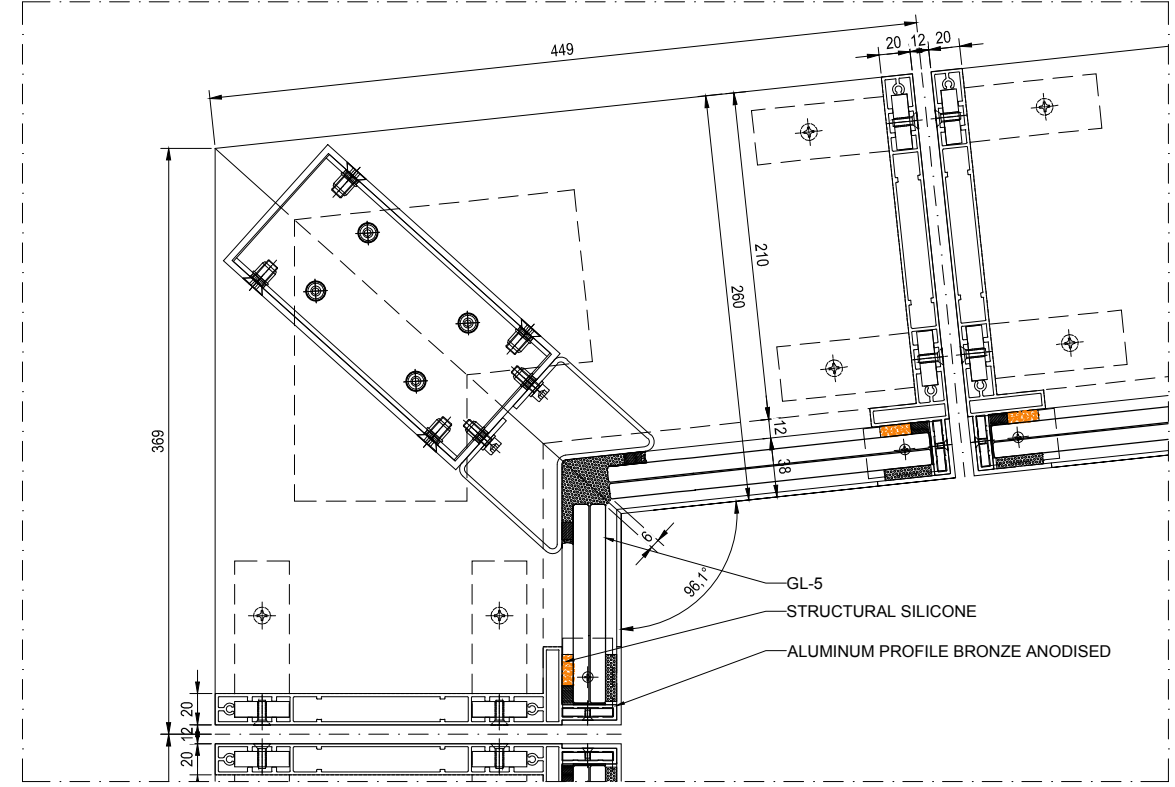

4 Corner detail Scale: 1:5

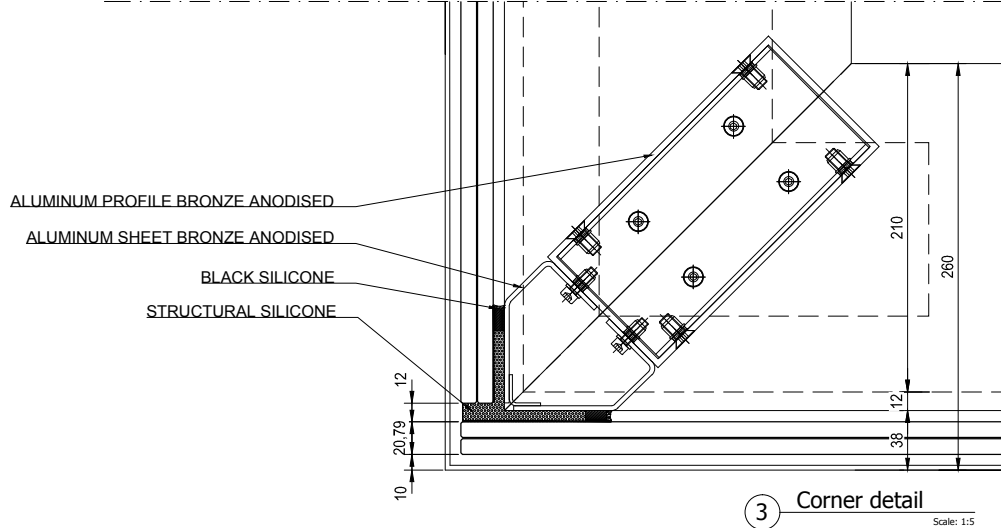

- GLAZING LEGEND
- GL-1
 - GL-4
 - GL-5
 - BRONZE METAL FACED PANEL

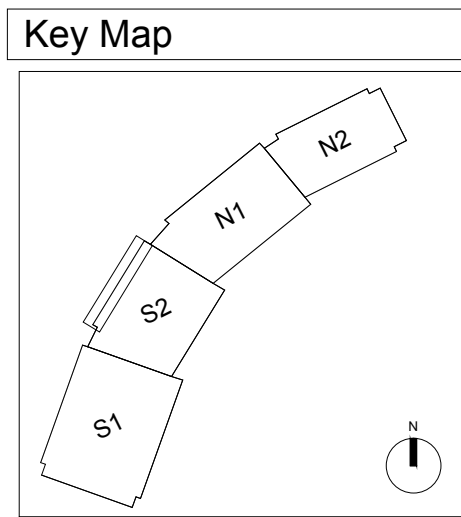

Project : King's Cross - T2/T3 London Architect : Bernetts Associates Client : BAMC Package : FOCCHI	Rev : 00 Date : 02-07-2019 Drawn by : PFE Approved by : L. CENNI	Description : Block S2 Type 2 West Balustrades Scale : 1:150 @ A3 INFORMATION Issued for :	Issue : I-31 Job : 160070 Rev. : 00	<h2 style="margin: 0;">BLOCK S2 ELEVATION</h2> <h3 style="margin: 0;">WEST BALUSTRADES - LEVEL 9</h3>
--	---	--	---	---

