




1 Elevation
Scale: 1:150

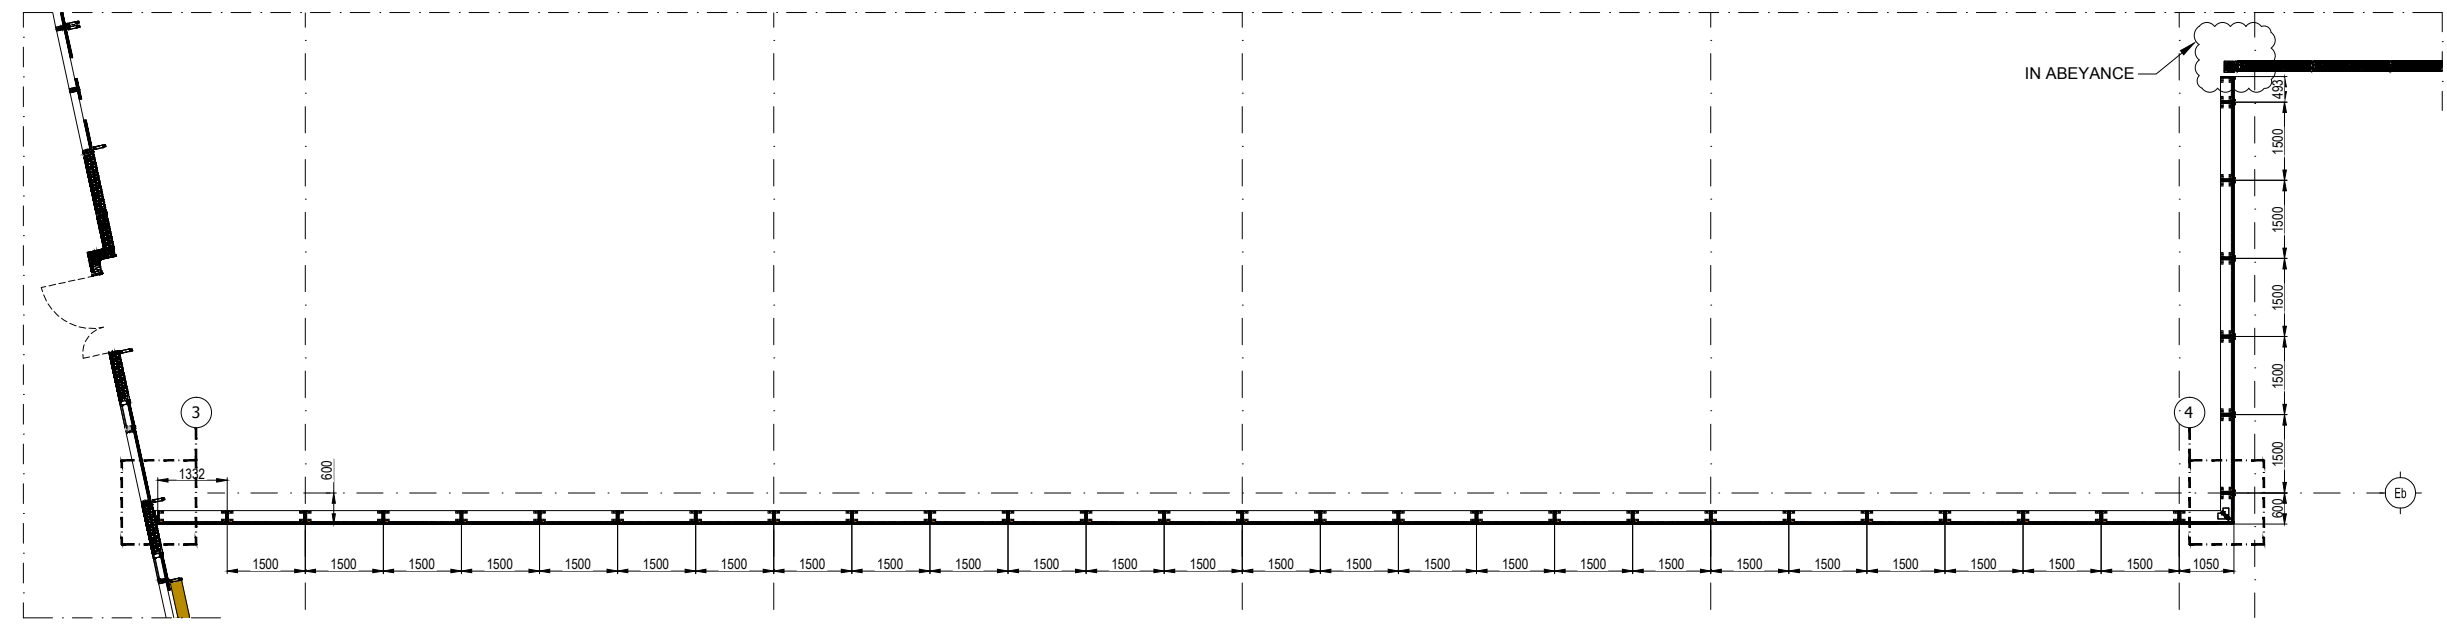

2 Horizontal section
Scale: 1:150

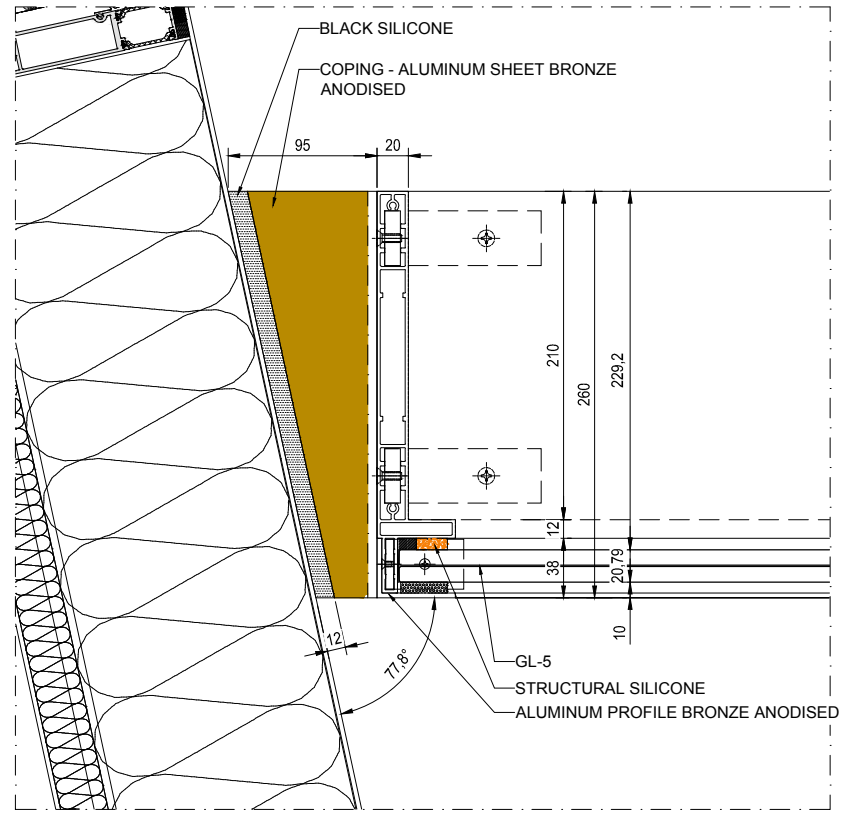


3 Corner detail
Scale: 1:5

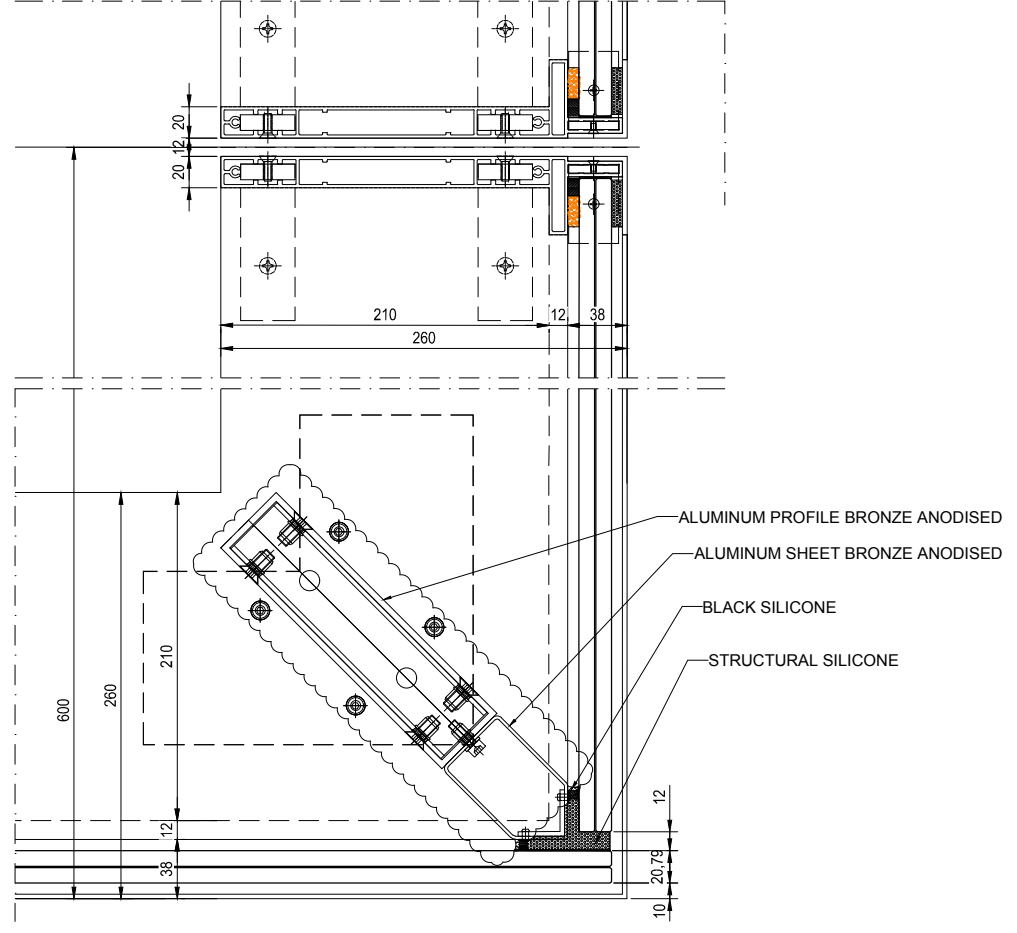

4 Corner detail
Scale: 1:5

GLAZING LEGEND

GL-1	GL-4
GL-5	BRONZE METAL FACED PANEL

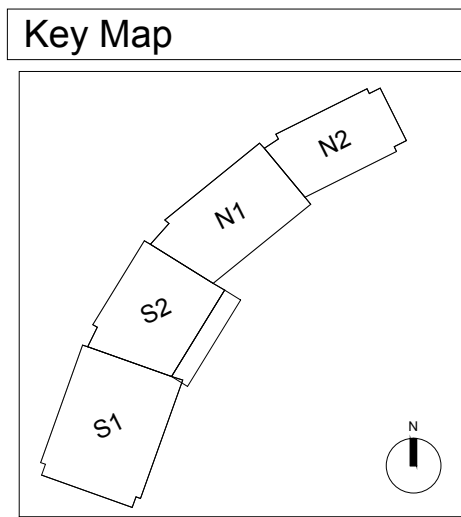

Project : King's Cross - T2/T3 London		File : KXC-T2-001-Y-FOC-21-ES21B		Issue : I-34
Architect : Bennetts Associates		Scale : 1:150 @ A3 INFORMATION		Job : 160070
Client : BAMC		Description : Block S2 Type 2 East Balustrades Top of Balustrade updated		Rev. : 01
Package : FOCCHI		Approved by : L. CENNI		Drawn by : PFE
Rev : 00		Date : 02-07-2019		Drawn by : PFE
Rev : 01		Date : 16-09-2019		Drawn by : PFE
Title : BLOCK S2 ELEVATION EAST BALUSTRADES - LEVEL 10		Title : ES21B		Rev. : 01