



1 Elevation
Scale: 1:150

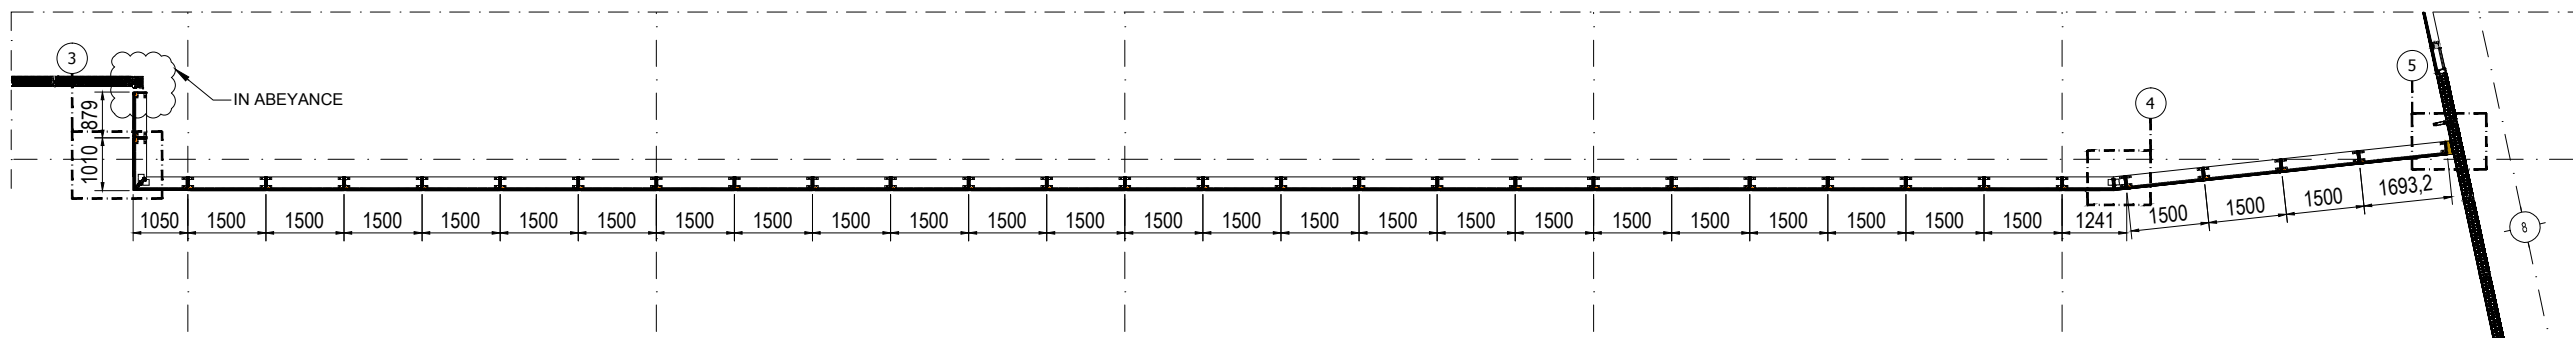



2 Horizontal section
Scale: 1:150

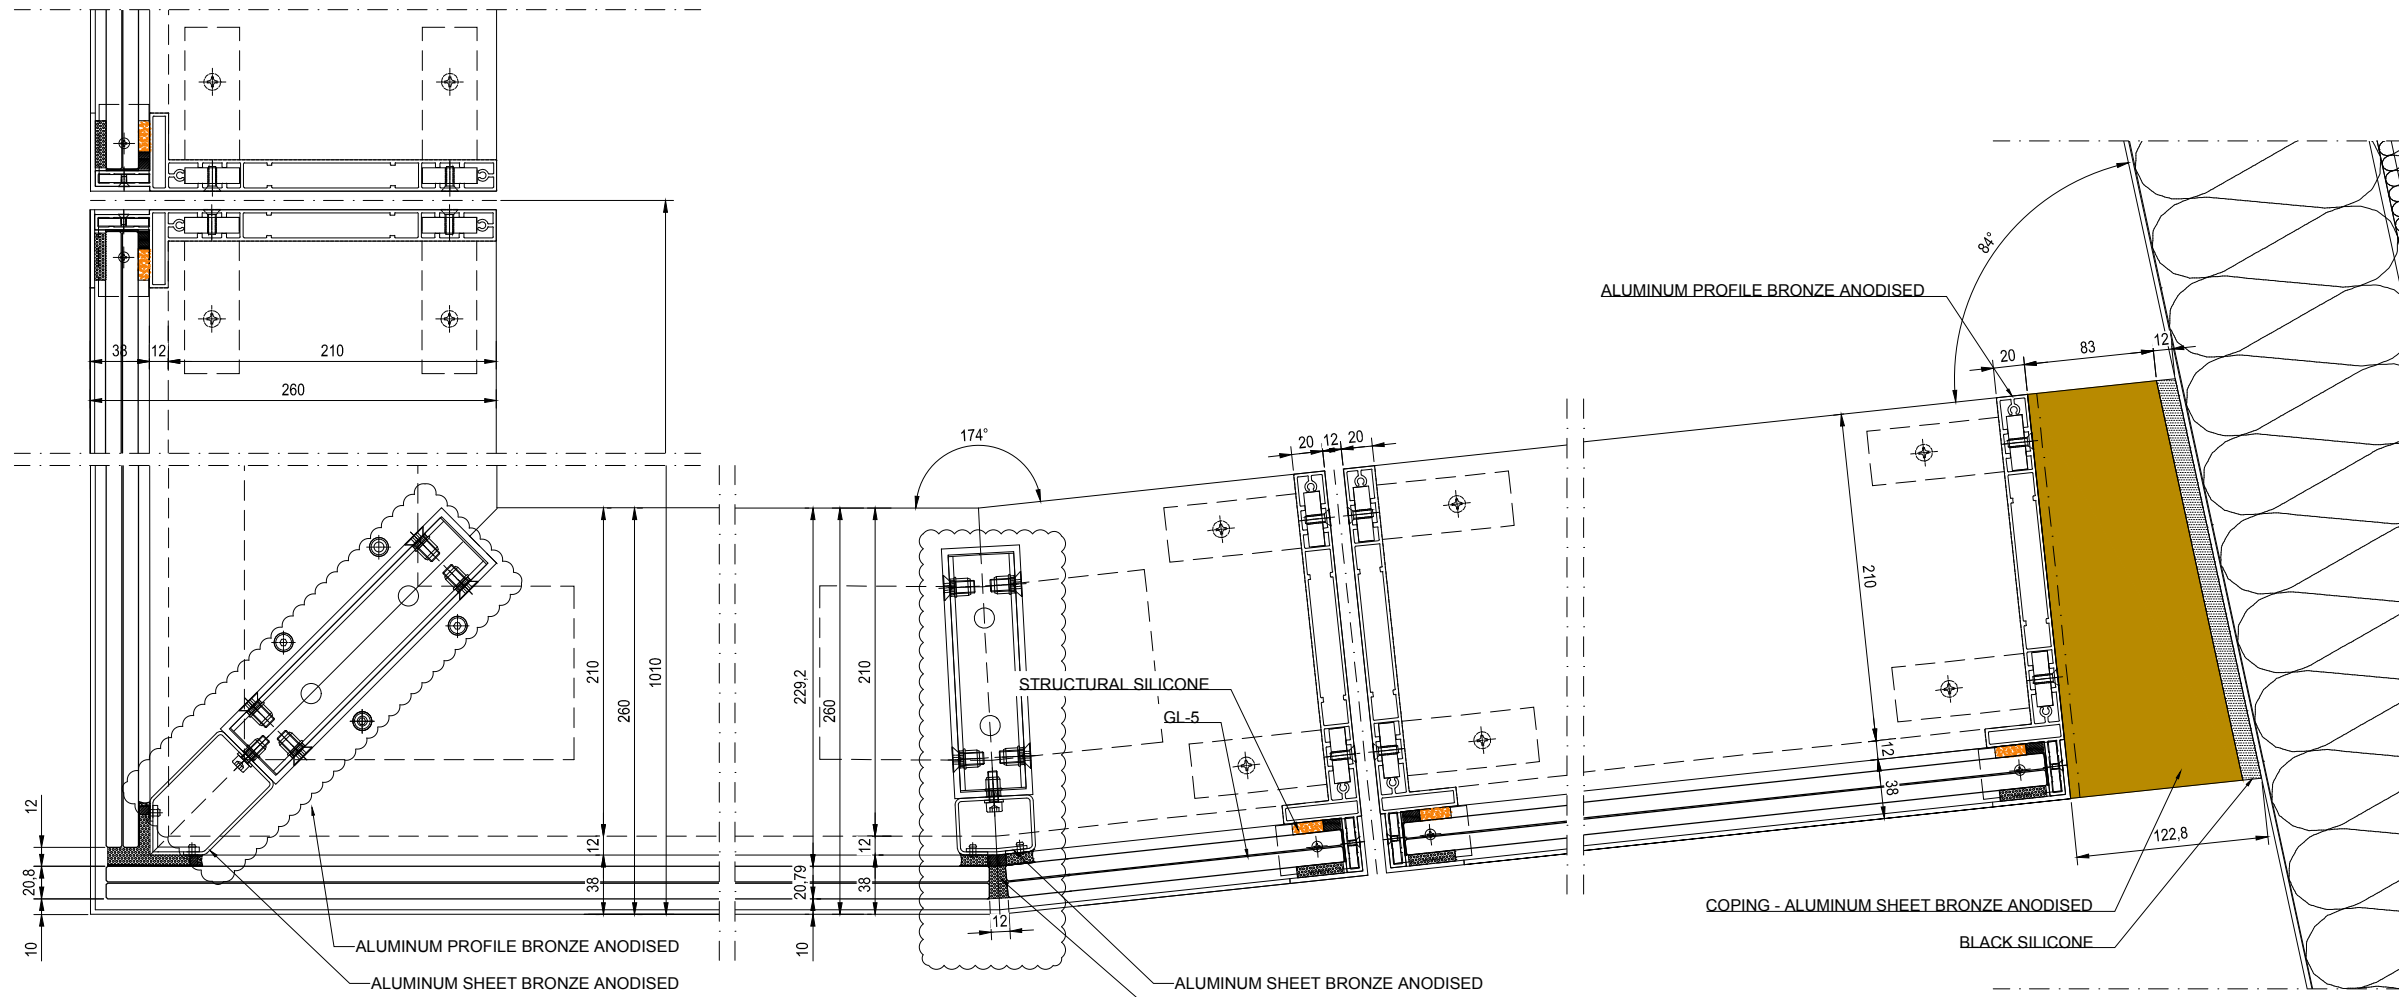

3 Corner detail
Scale: 1:10

4 Corner detail
Scale: 1:10

5 Corner detail
Scale: 1:10

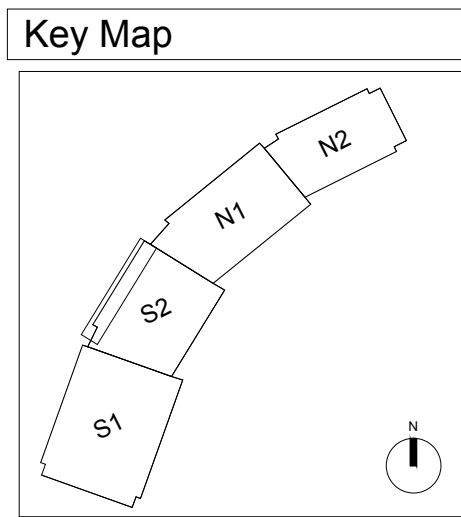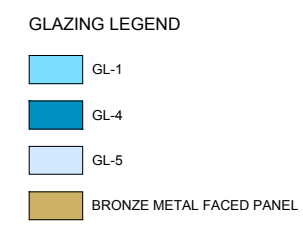

Project : King's Cross - T2/T3 London	Rev	Date	Drawn by:	Approved by:	Description	File : KXC-T2-01-Y-FOC-21-ES2B	Issue : F-34
Architect : Bennetts Associates	00	02-07-2019	PFE	L. CENNI	Block S2 Type 2 West Balustrades	Scale : 1:150 @ A3	Job : 160070
Client : BAMC	01	16-09-2019	PFE	L. CENNI	Top of Balustrade updated	Issued for : INFORMATION	Rev. : 01
Package : FOCCHI							

Block S2 ELEVATION
WEST BALUSTRADES - LEVEL 10

Title :