



1 Elevation
Scale: 1:150

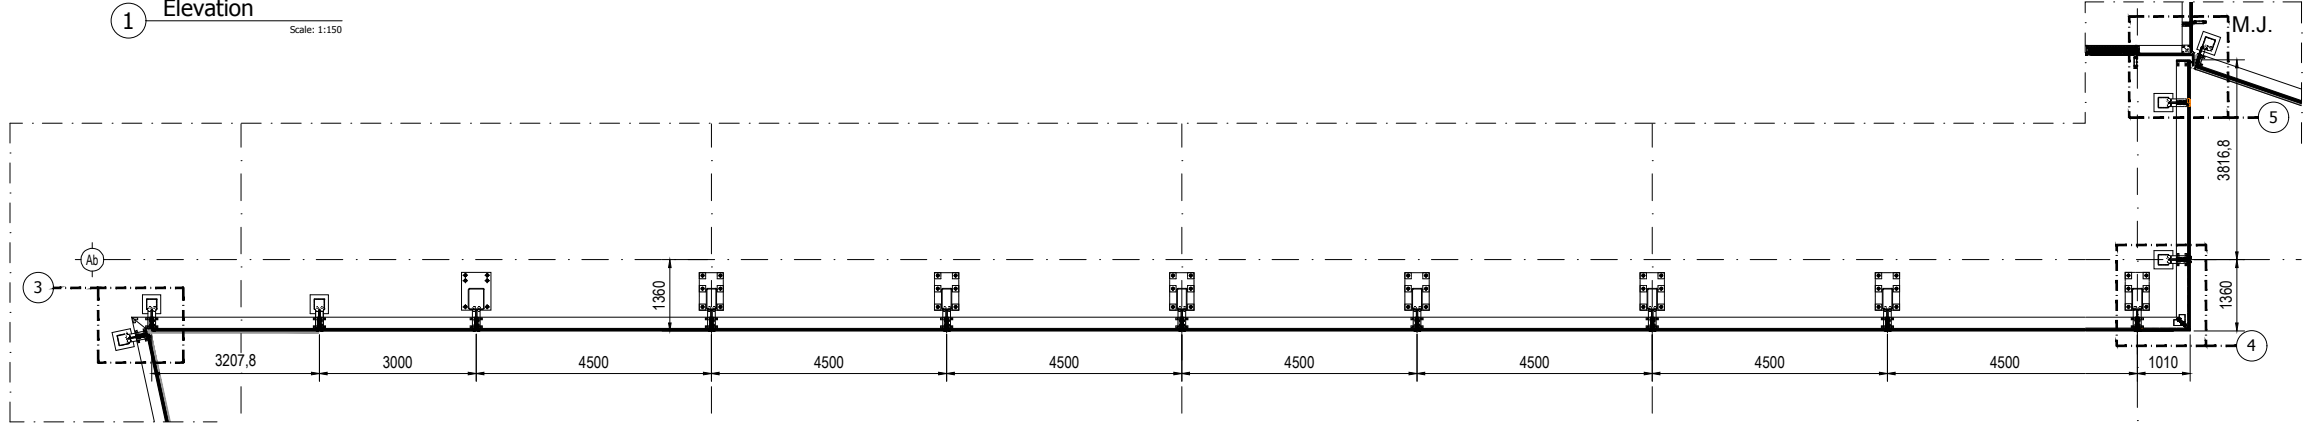


2 Horizontal section
Scale: 1:150

GLAZING LEGEND



GL-1	GL-2	GL-4	GL-5A
------	------	------	-------

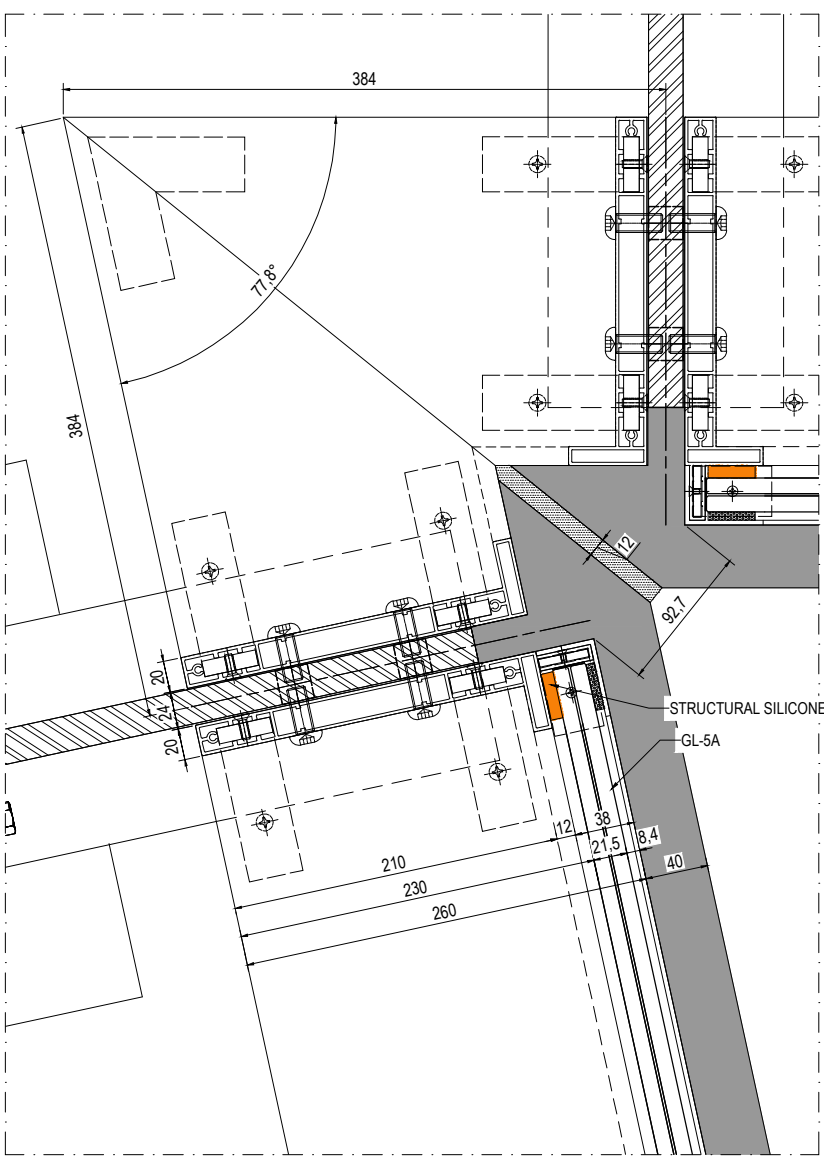

3 Corner detail
Scale: 1:10

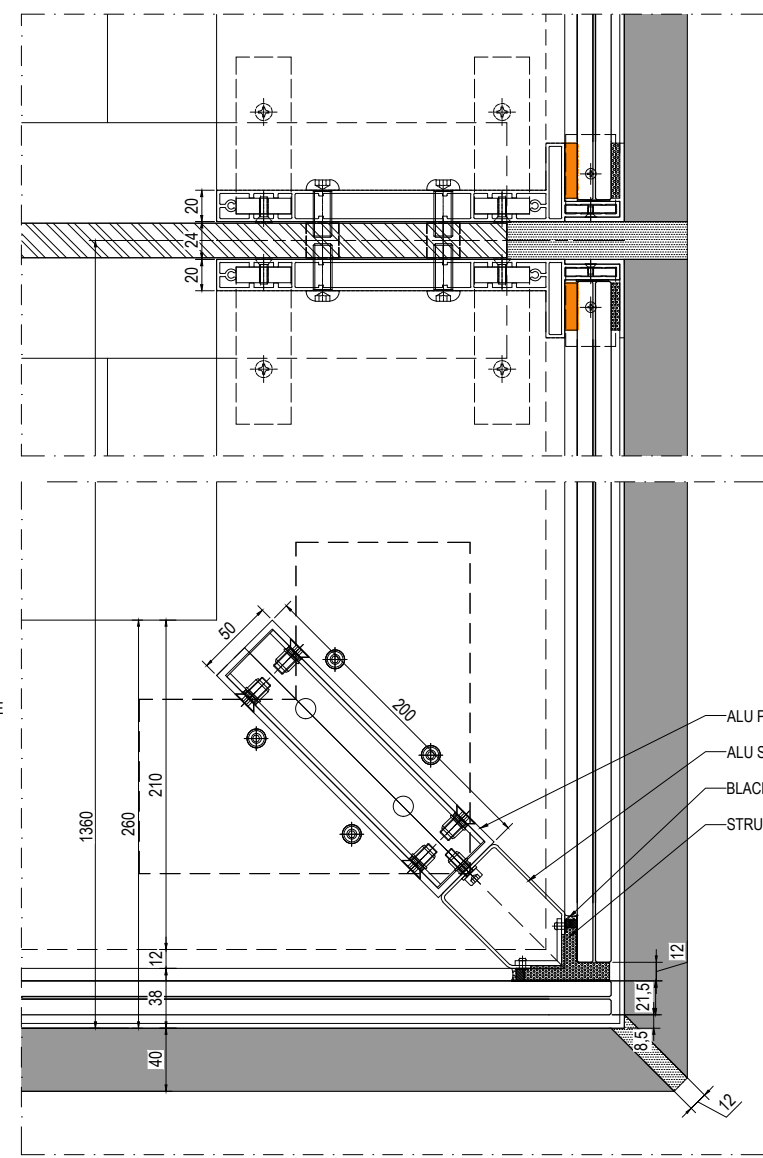

4 Corner detail
Scale: 1:10

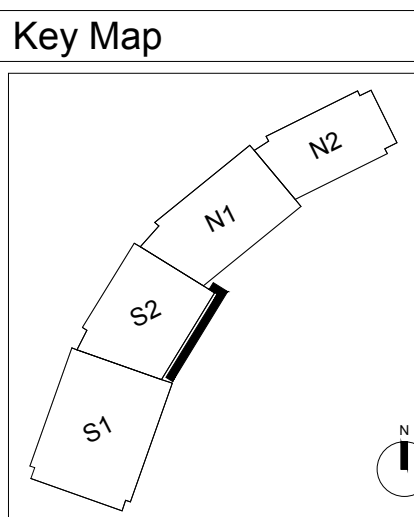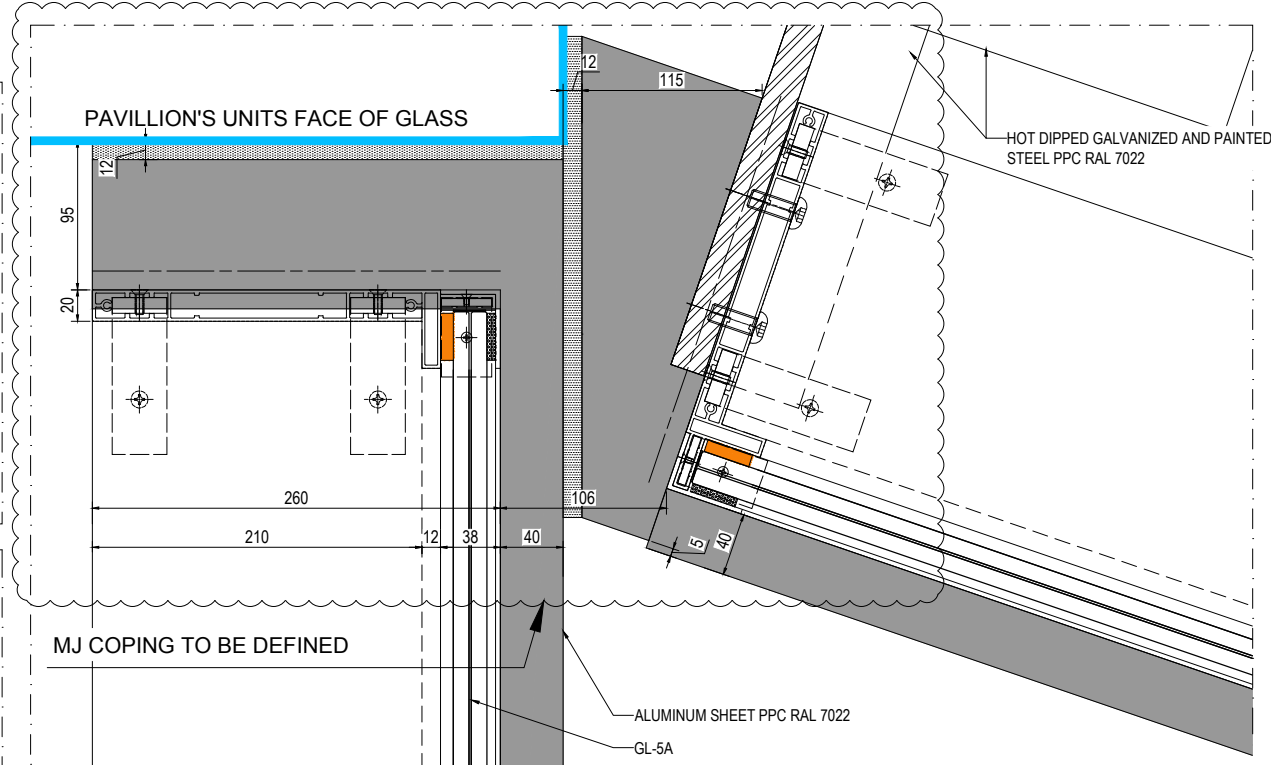

Issue: 1-32	Job: 160070	Rev: 00
File: KXC-T2-001-Y-FCC-2-ES24B	Scale: 1:150 @ A3	Information: ES24B
Issued for: INFORMATION	Approved by: L. CENNI	Drawn by: PFE
Description: Block S2 Type 1 - East Balustrades	Date: 24-07-2019	Rev: 00
Project: King's Cross - T2/T3 London	Architect: Benelits Associates	Client: BAMC
Package: FOCCHI		
Title: BLOCK S2 ELEVATION EAST BALUSTRADES - LEVEL 8		