


ROOF DETAILS KEY

BMJ Architects makes no representation or warranties, express or implied, with respect to the reuse of the data provided herewith, regardless of its format or the means of its transmission. There is no guarantee or representation to the user as to the accuracy, currency, suitability or reliability of this data for any purpose. The user accepts the data "as is", and assumes all risks associated with its use. By acceptance of this data, the user agrees not to transmit this data or provide access or any part of it to another party unless the user shall include with the data a copy of this disclaimer. BMJ assumes no responsibility for actual or consequential damage incurred as a result of any user's reliance on this data.

THIS DRAWING IS STILL IN DEVELOPMENT WITH ONGOING CO-ORDINATION REQUIRED. This drawing and any associated 3D models should not be used for Construction until full "Construction" status is applied by BMJ. The current "Construction" status of this drawing is applied only for the Client and Main Contractor procurement process and is the default status following CMT sign off.

NOTE:
Where fixing through the waterproofing 150mm above finished roof level, cover with Axter PMMA THIX star coat liquid waterproofing.

NOTE:
Thermal insulation under going coordination with Techrete to Facade.

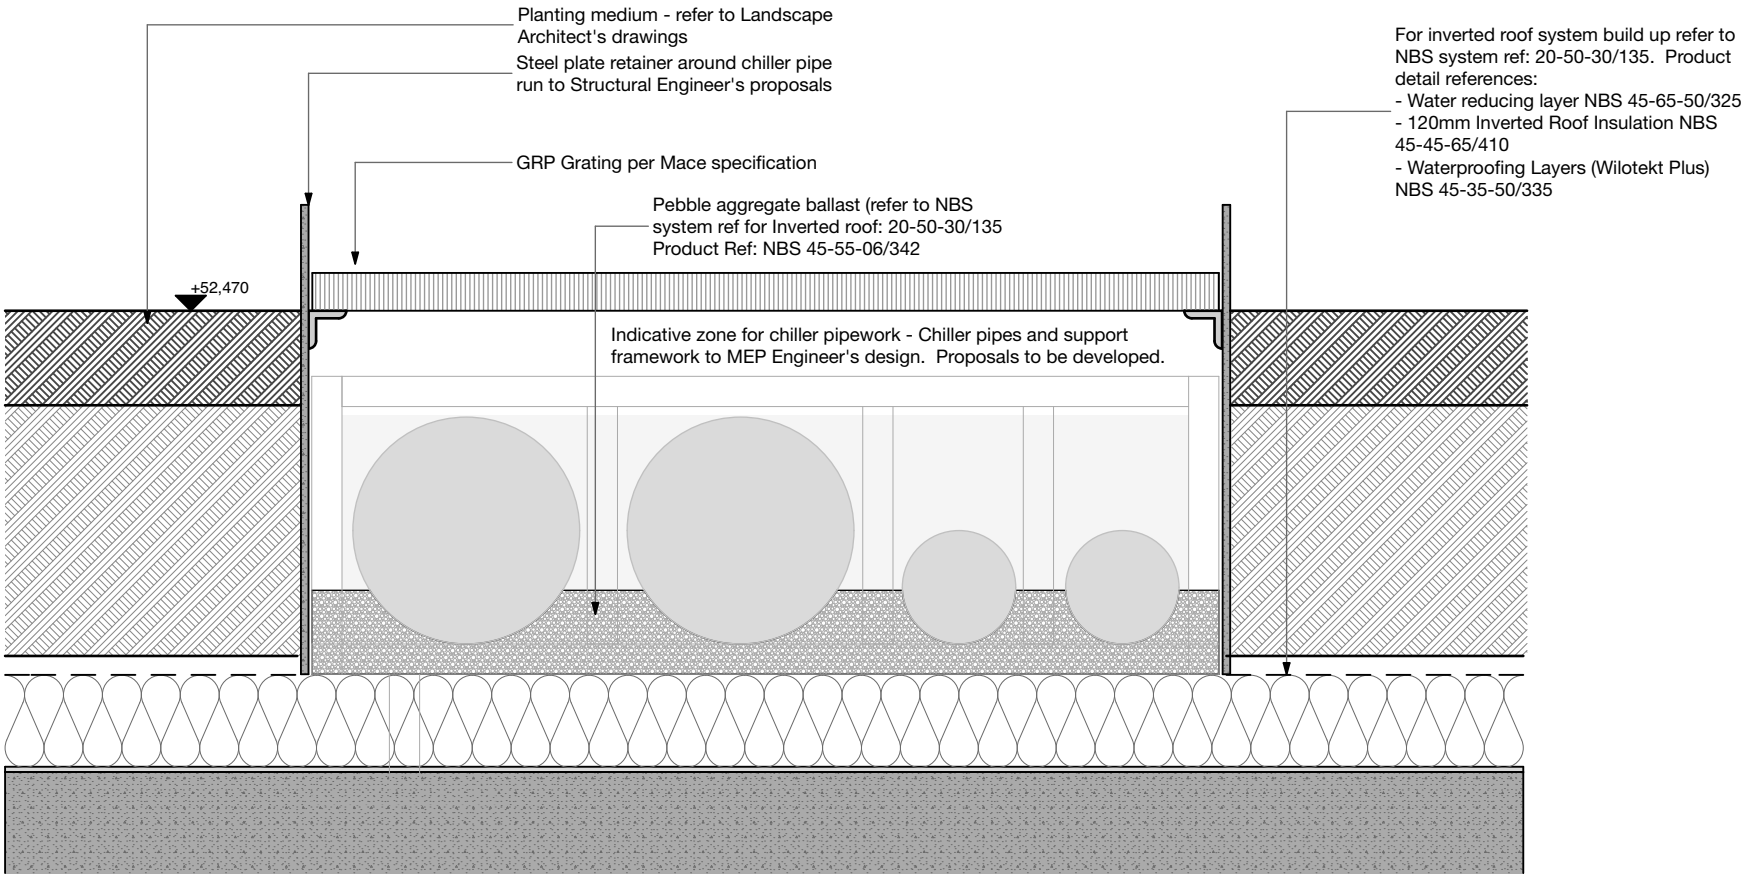

C01 Roof detail key updated	07/02/2018
P01 First issue.	13/10/2017
Rev Description	Drn Chk Apr Date

bmj architects

London / Glasgow / Aberdeen
Boswell Mitchell & Johnston +44 141 271 3200
72-82 Rosebery Avenue london@bmjarchitects.co.uk
London, EC1R 4RW www.bmjarchitects.co.uk

Client
Mace

Project
UCLH
Phase 5 ENT Treatment Centre

Document Title

Service Zone at Planter

Scale(s) @ A3 1:10 BMJ Project Ref: [3433]

File Name
Project Originator Vol. Level Type Role Number
P5 - BMJ-001-R6-DT-A-2723

Status Code Suitable for
-

Revision Code Issued for
C01 Construction

© Boswell Mitchell & Johnston Ltd.