




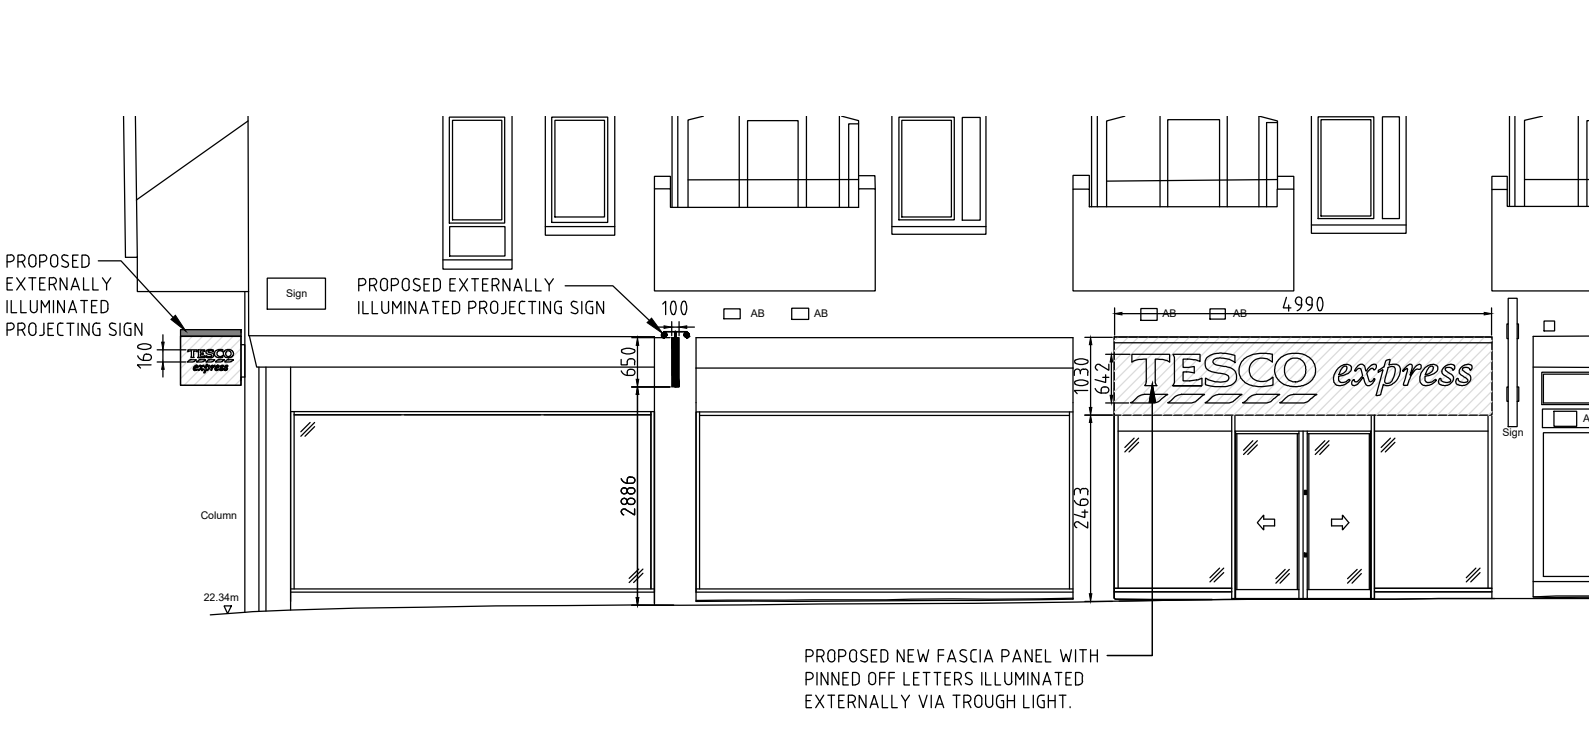


ENDELL STREET ELEVATION (1:100)

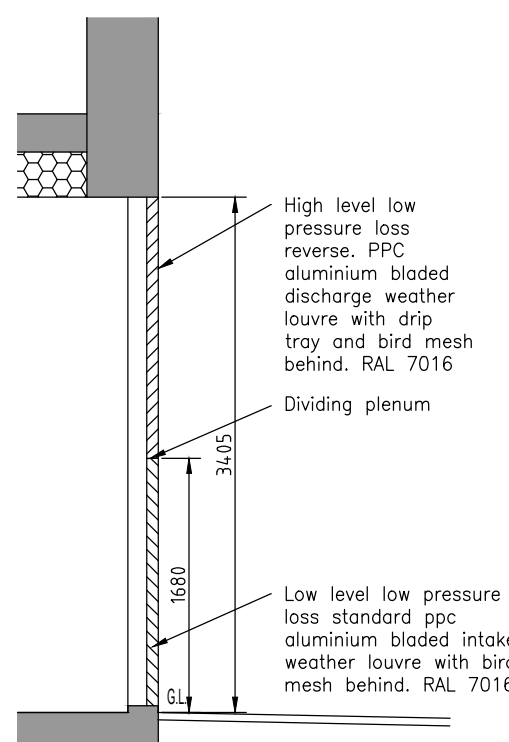


SECTION THROUGH LOUVRES (1:50)

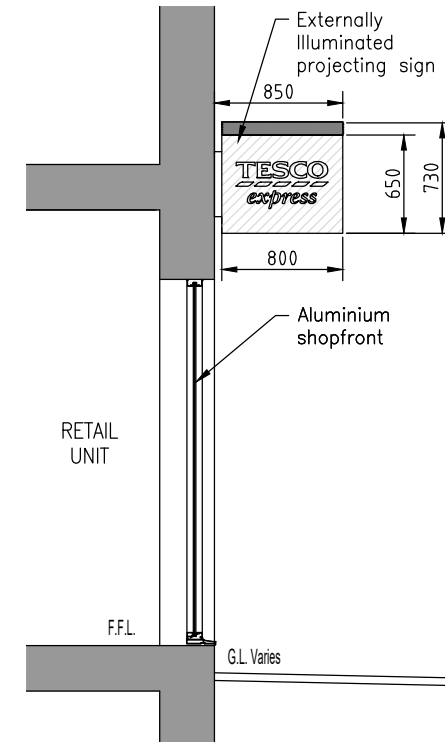



SECTION THROUGH PROJECTING SIGN (1:50)

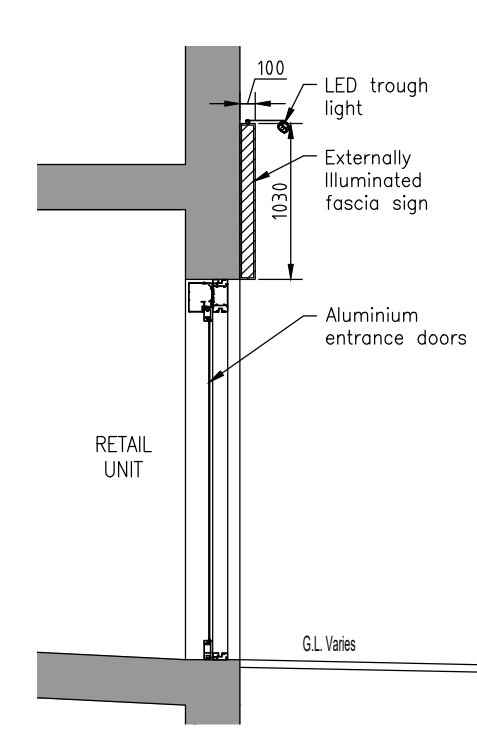

SECTION THROUGH FASCIA SIGN (1:50)

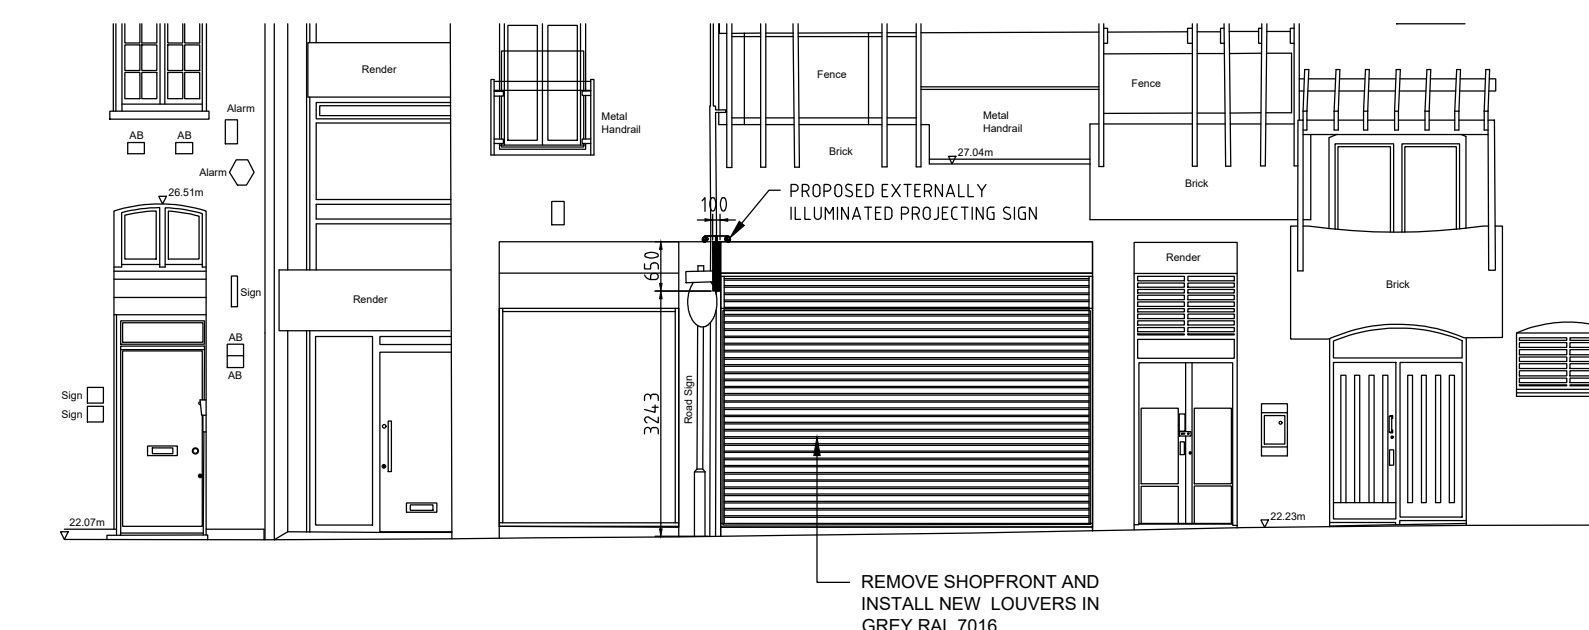

SHELTON STREET ELEVATION (1:100)

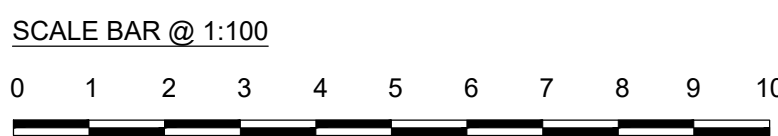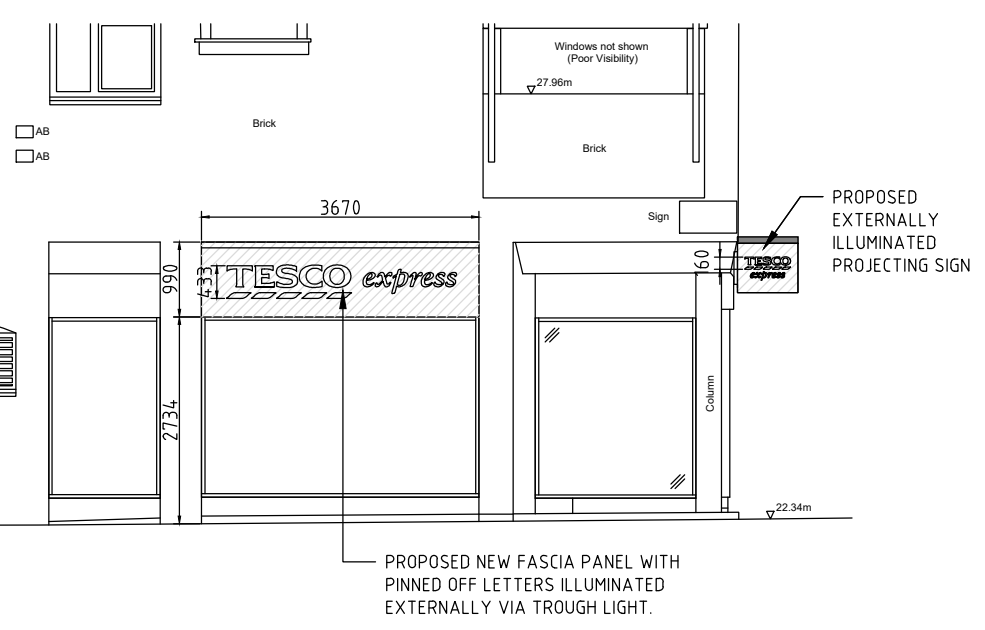

F	Louvres added to Shelton Street elevation	26.09.19	DS	GP
E	Revised	19.09.19	DS	GP
D	Revised	18.09.19	DS	GP
C	Revised	16.09.19	DS	GP
B	Revised	16.09.19	DS	GP
A	Revised	12.08.19	DS	GP
x	First Issue	07.01.19	DS	GP
Revisions		Date	Drawn	Chk'd

Client

TESCO express

Tesco House,
Shire Park, Kestrel Way,
Welwyn Garden City,
AL7 1GA

Project

43-47 Shelton Street
London

ARCHITECTURAL SOLUTIONS

FACTOR 9 DESIGN

Unit 519 Linen Hall
162-168 Regent Street
London
W1B 5TD
Phone 02078215650
Email :
email@factor9design.co.uk

Drawing Title

Signage Elevations & Sections

Status

PLANNING

Scale - unless otherwise stated

1:100 at A3

Drawing Number

17.058 / 033

Rev

F